




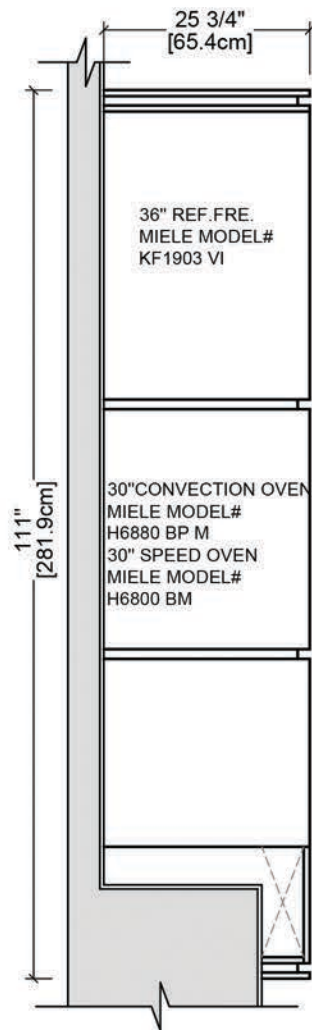


ⓐⓒ

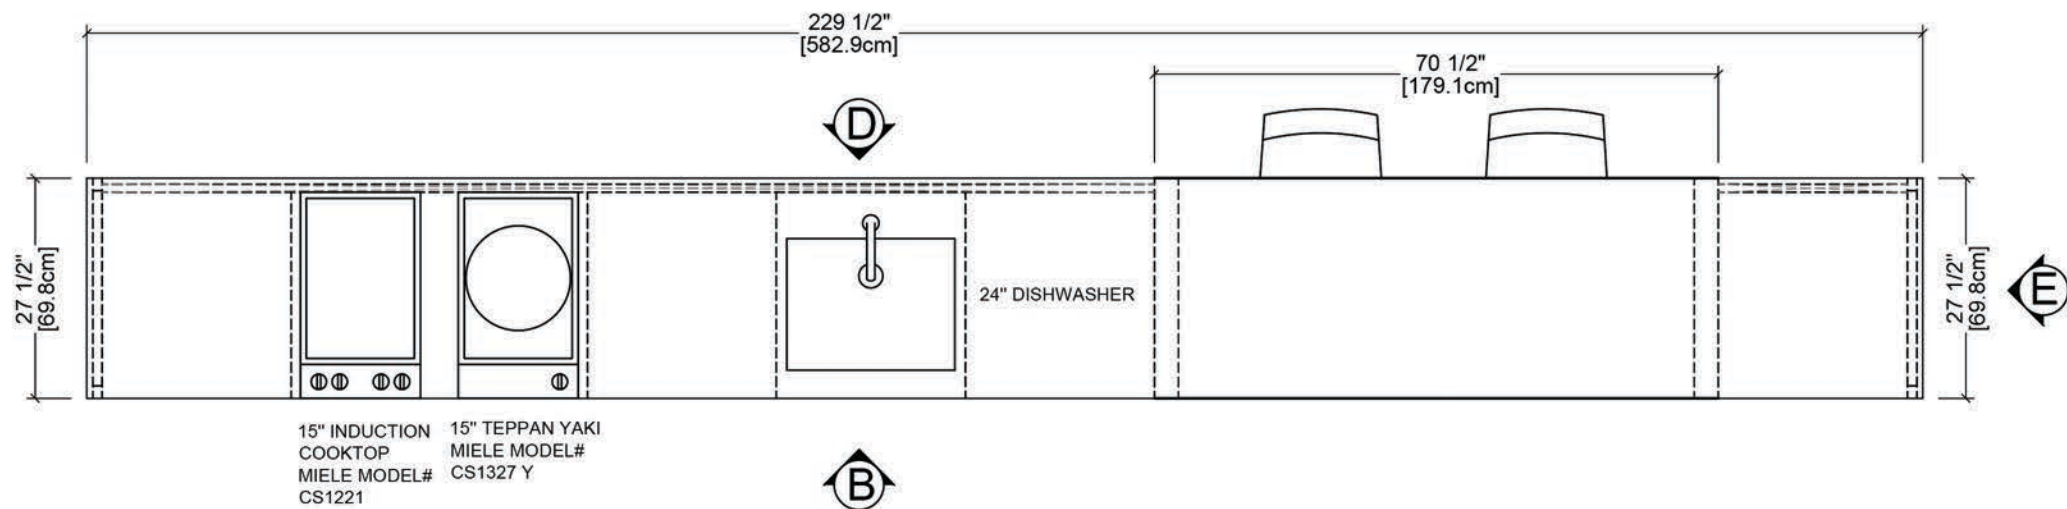


PLAN
1/2"=1'-0"

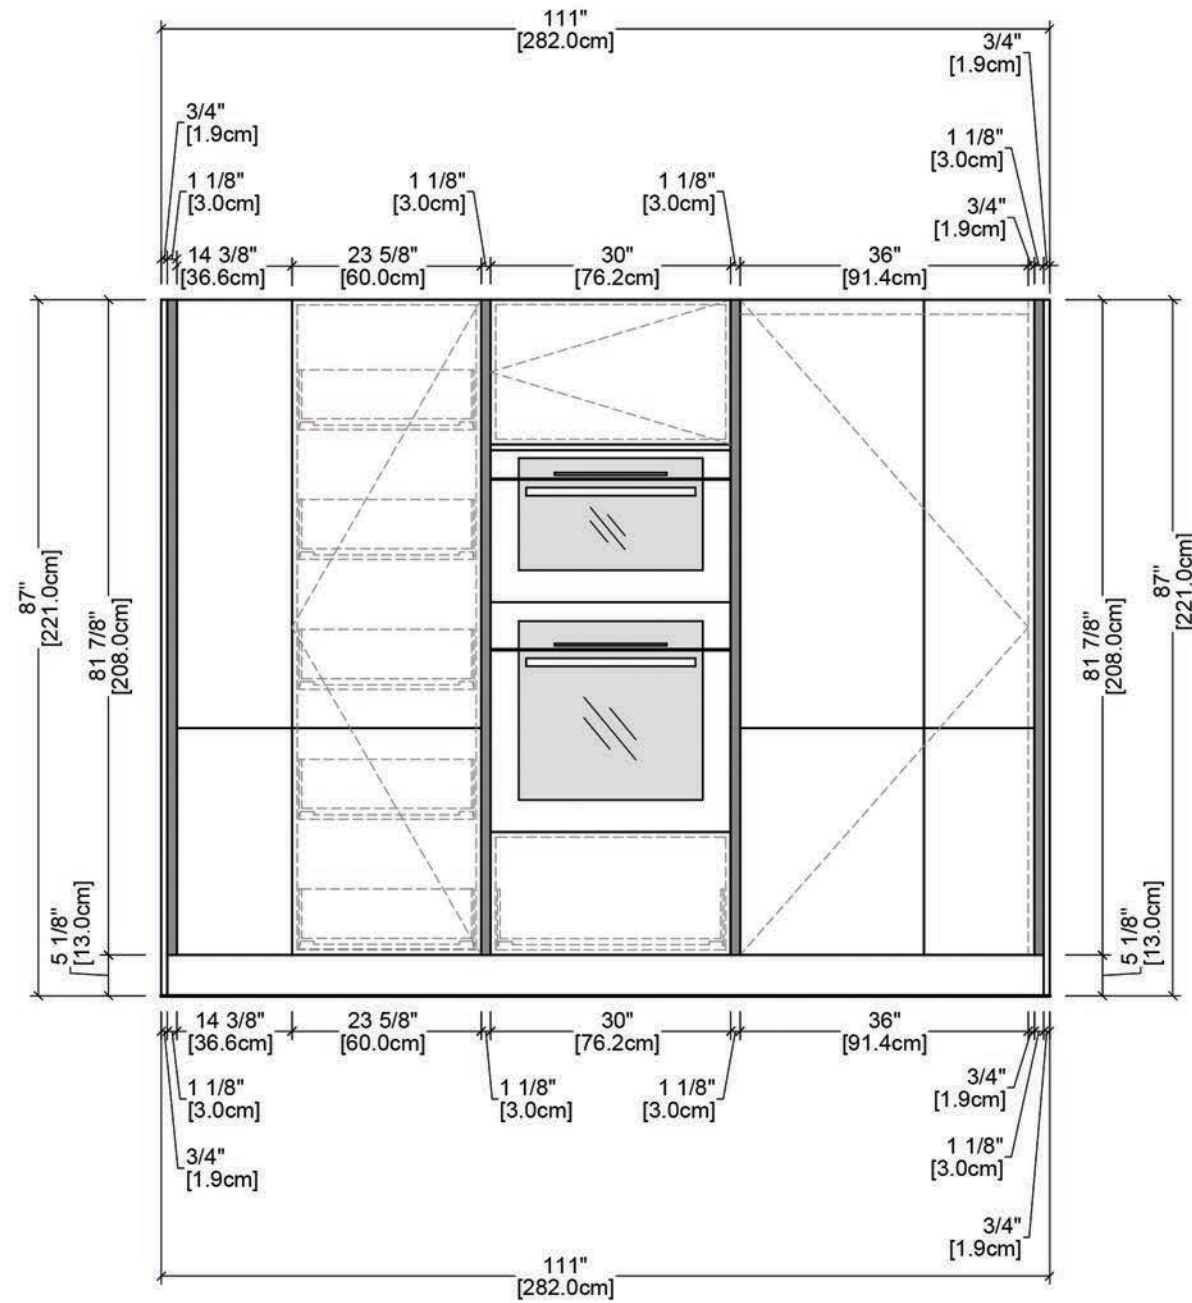


A ELEVATION
1/2"=1'-0"

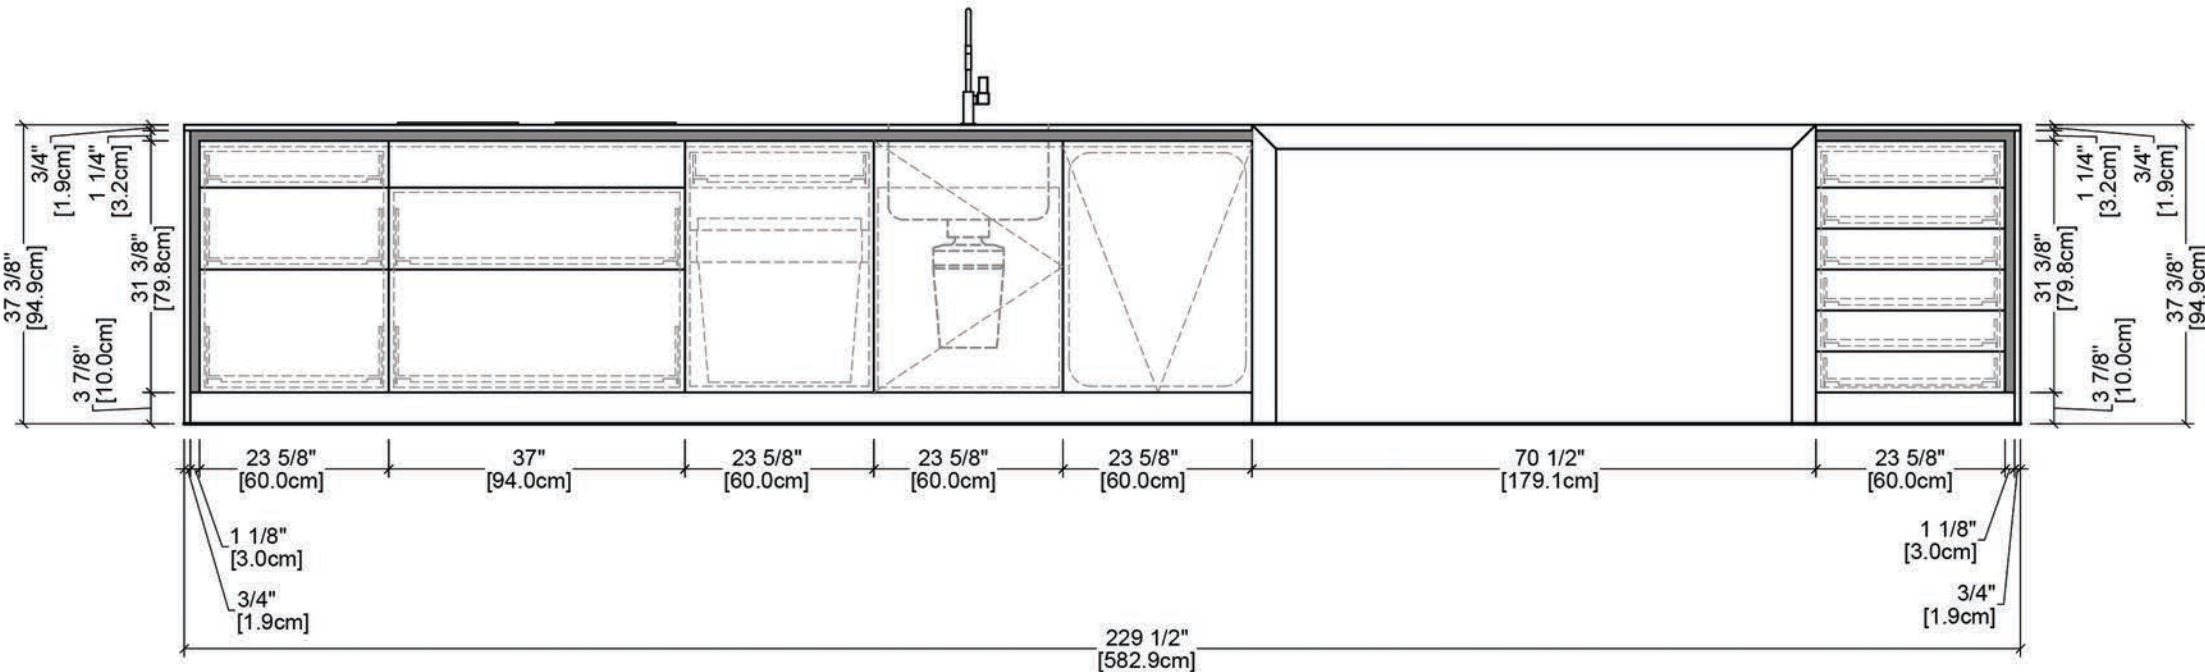


B ELEVATION
1/2"=1'-0"

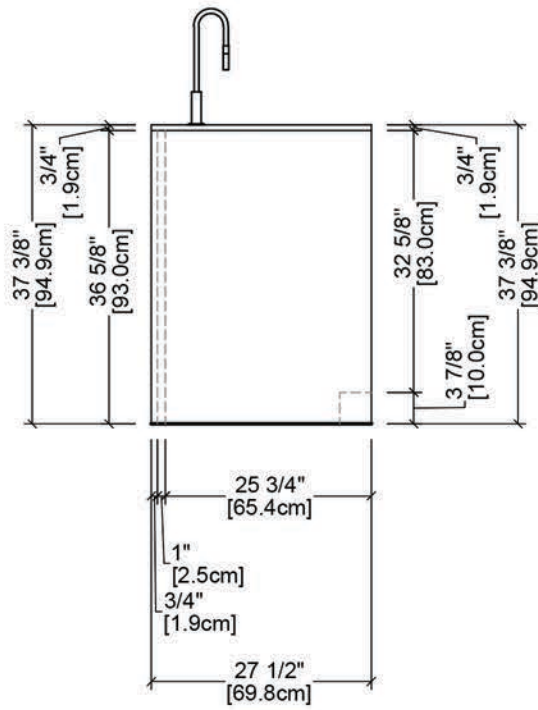

C ELEVATION
1/2"=1'-0"

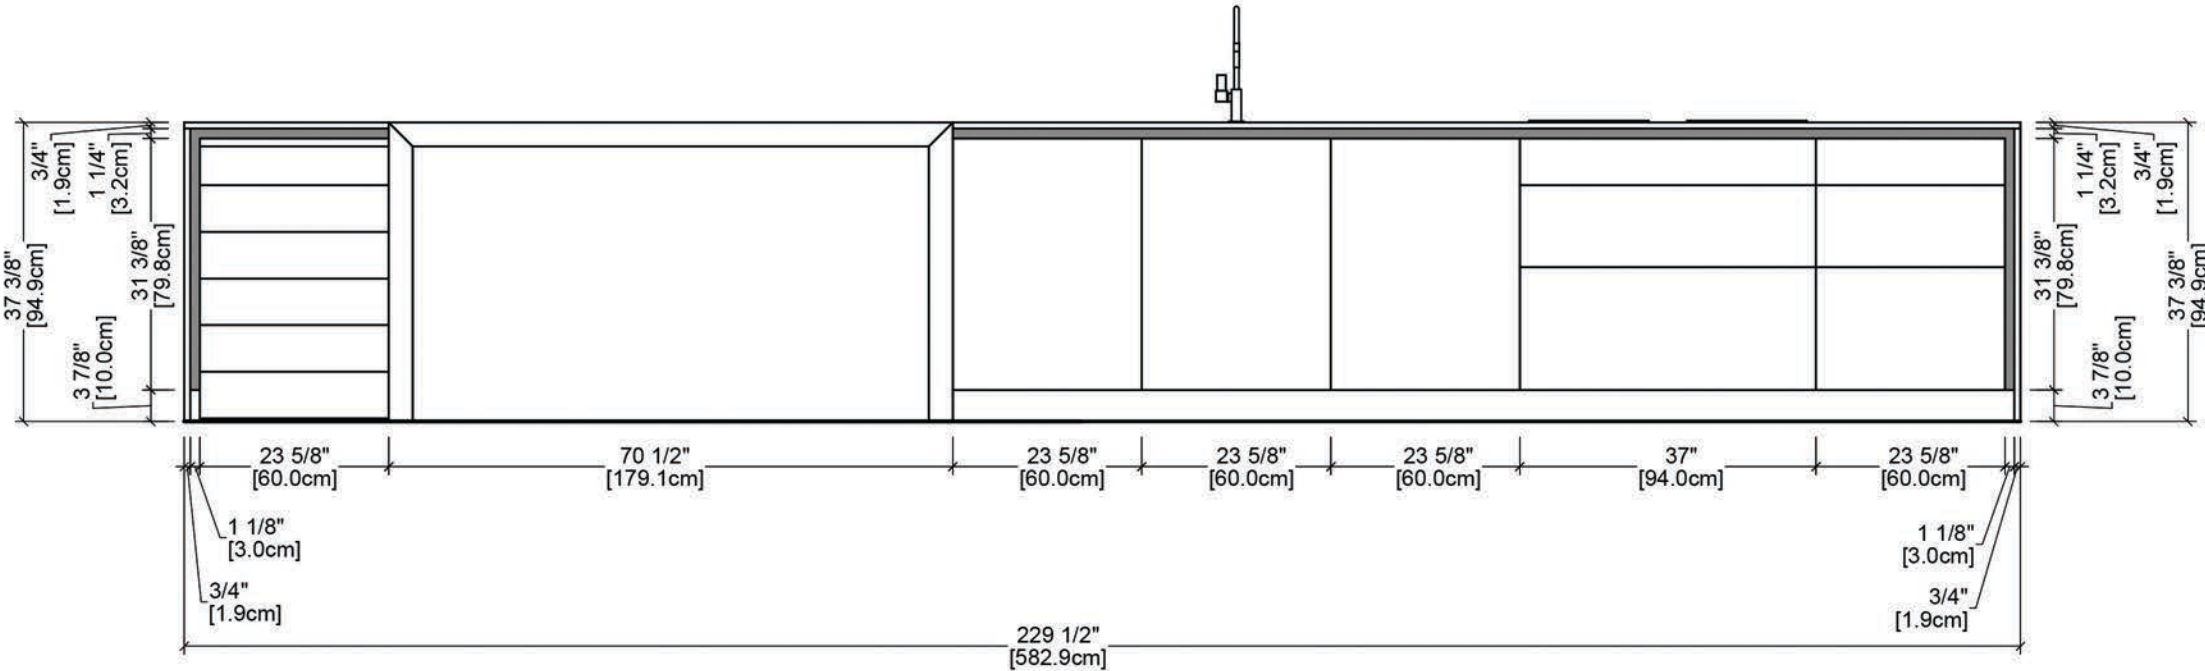

D ELEVATION
1/2"=1'-0"

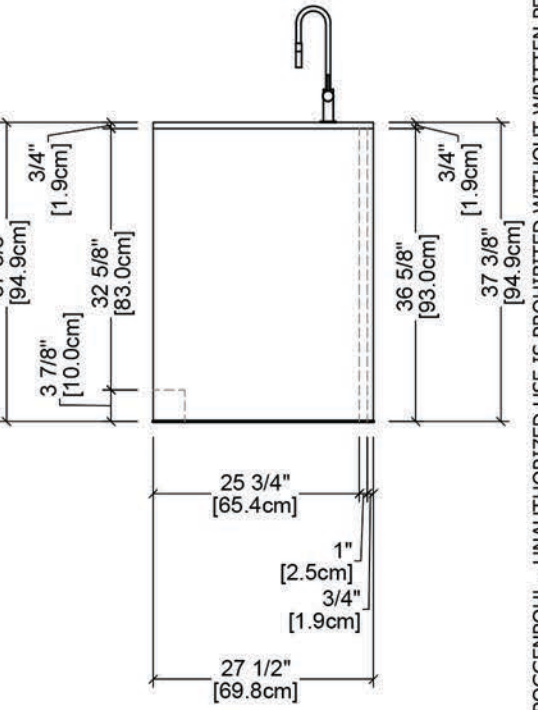

E ELEVATION
1/2"=1'-0"