




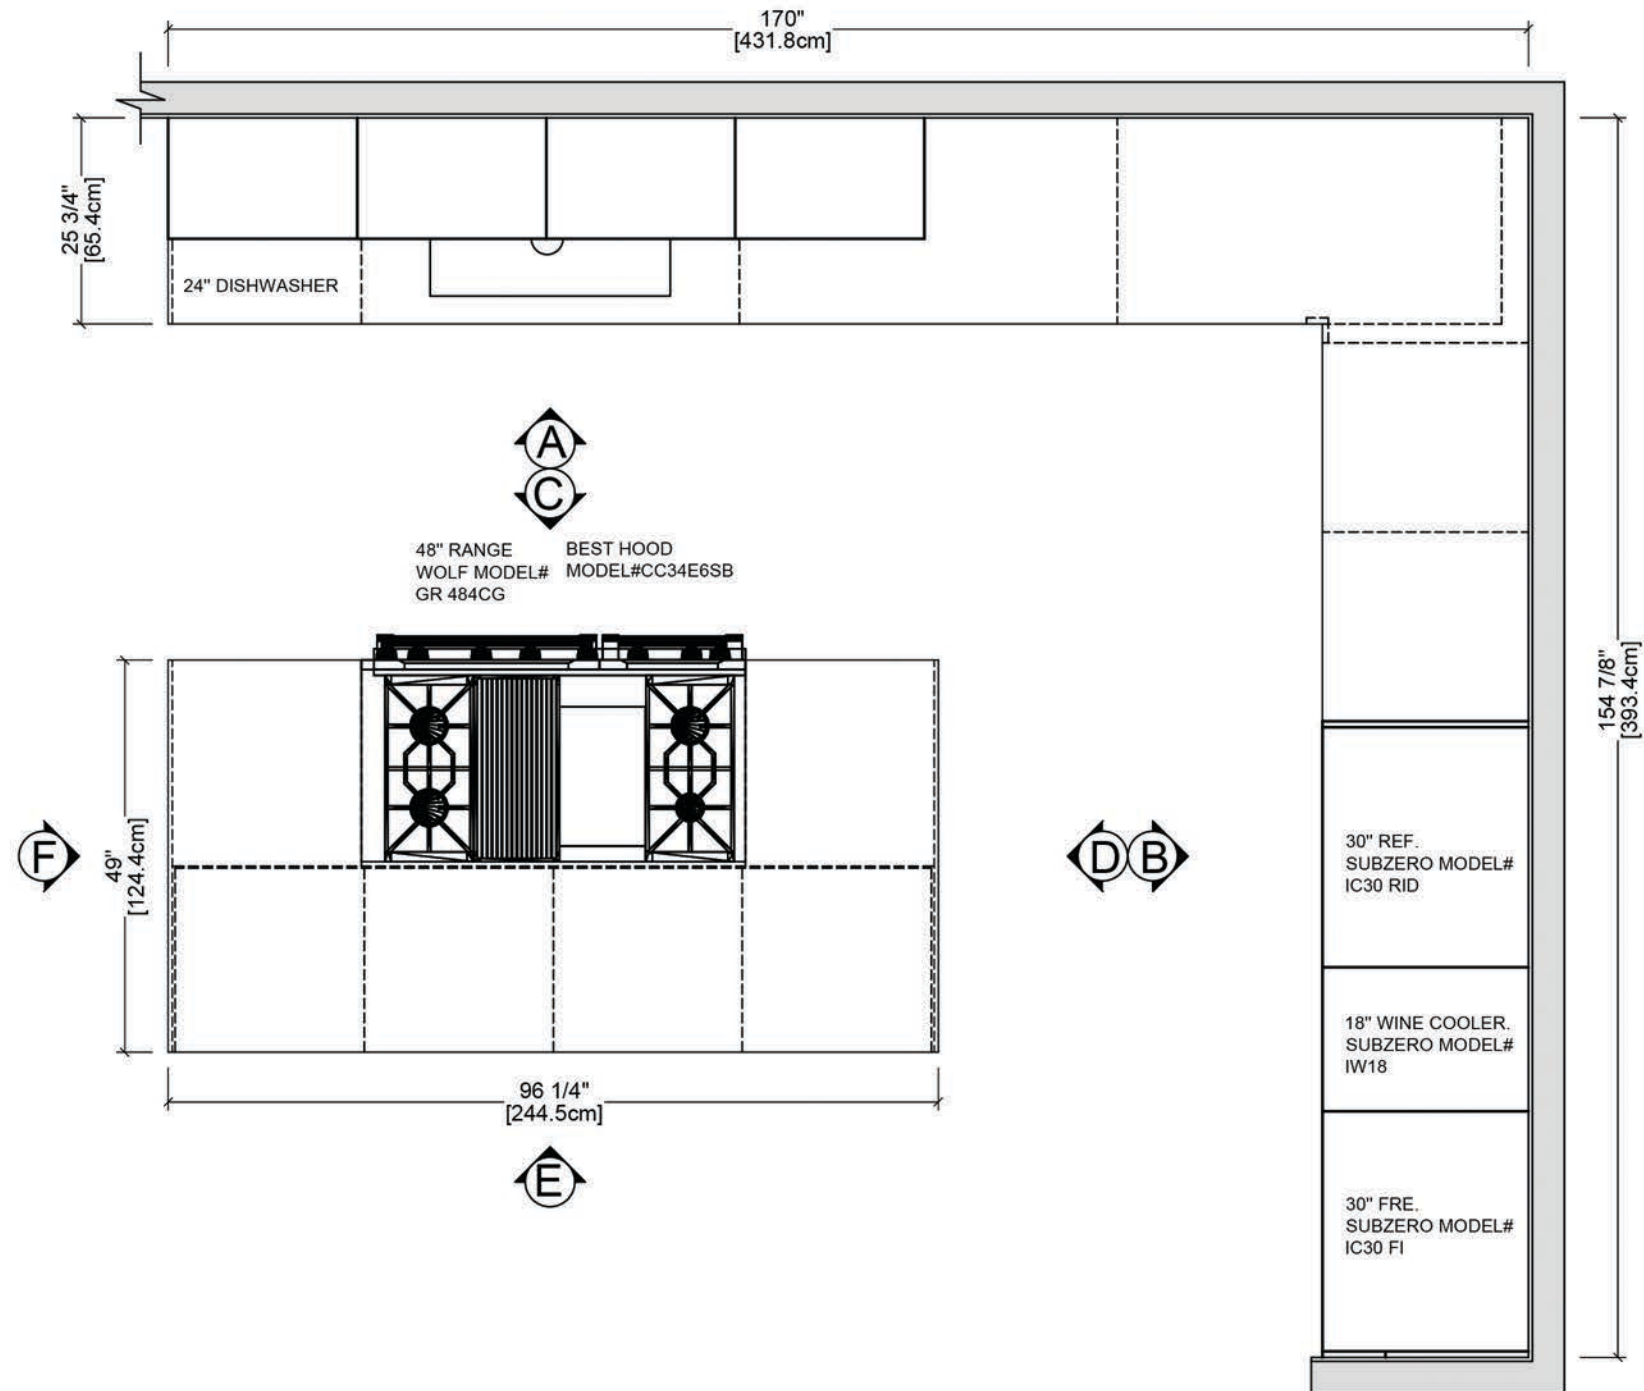


PLAN  
1/2"=1'-0"

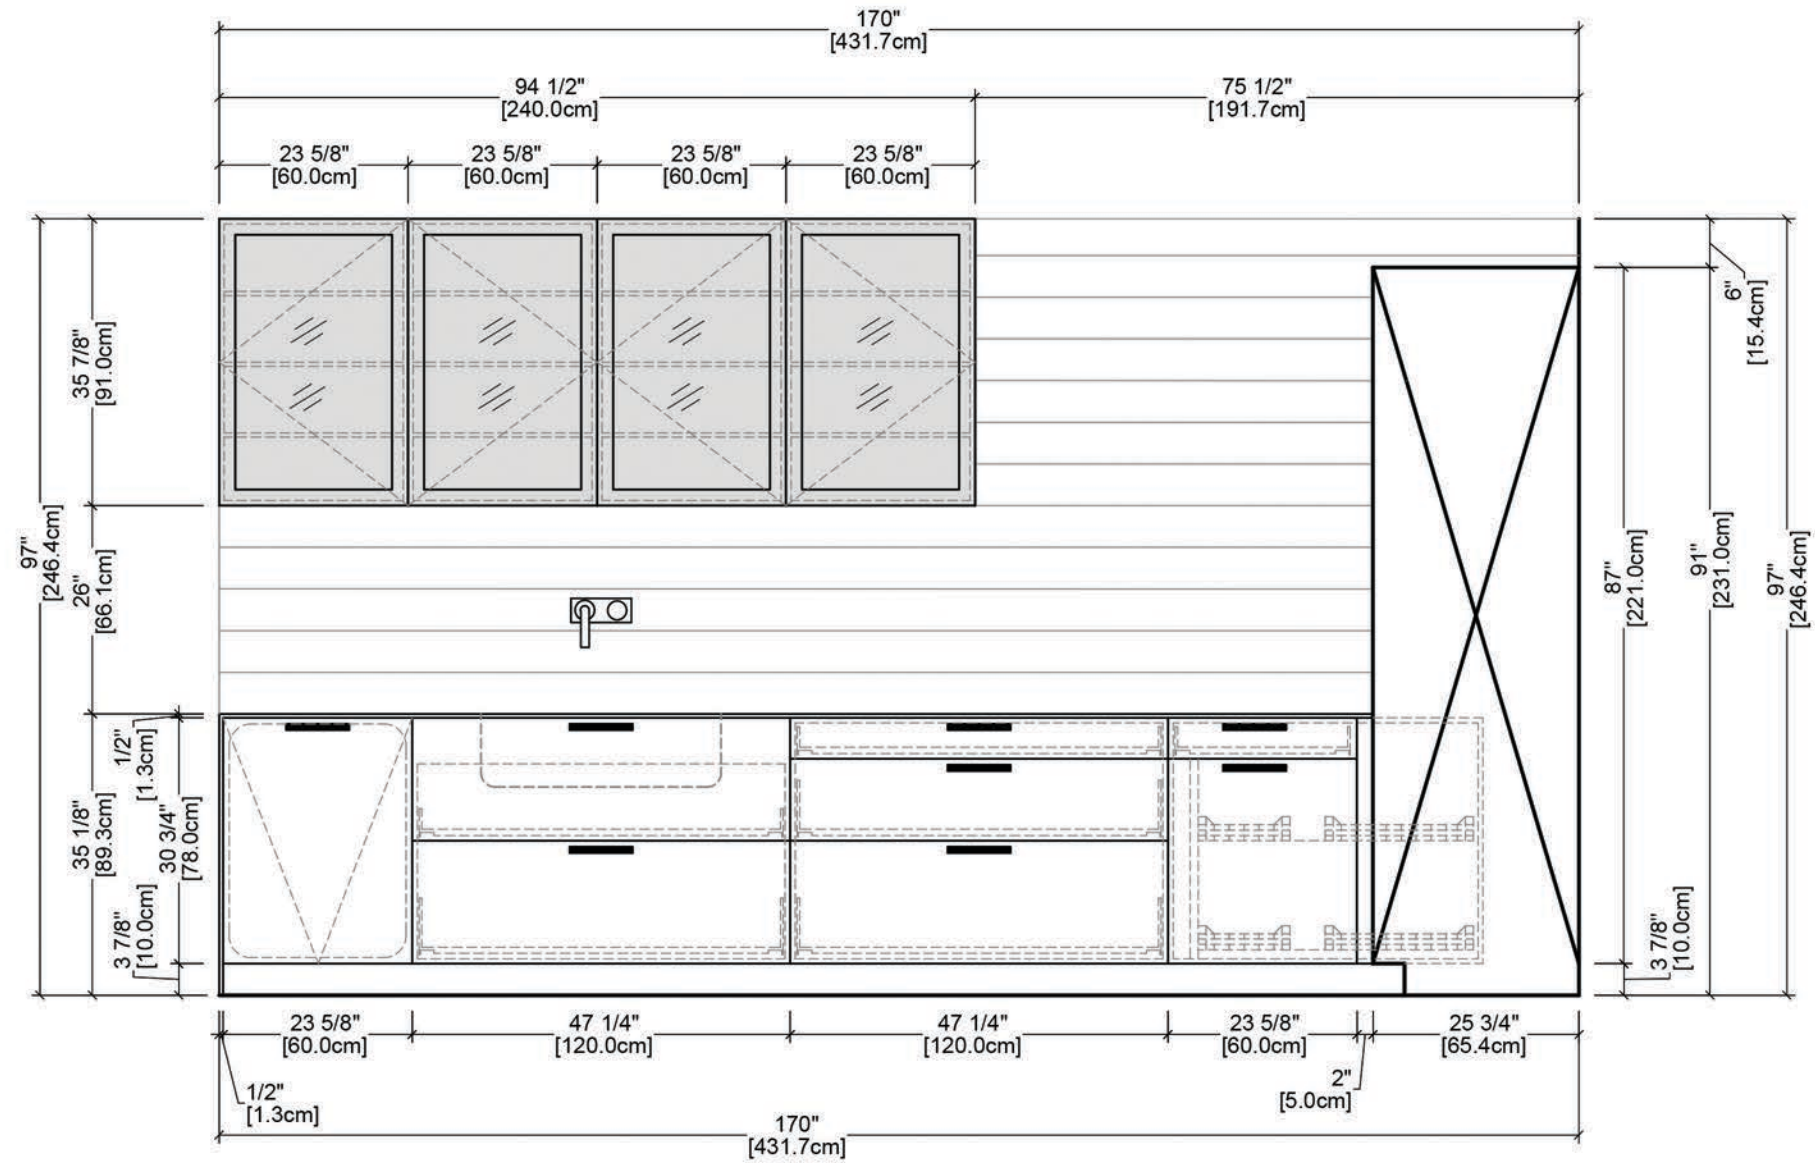


**A** ELEVATION  
1/2"=1'-0"

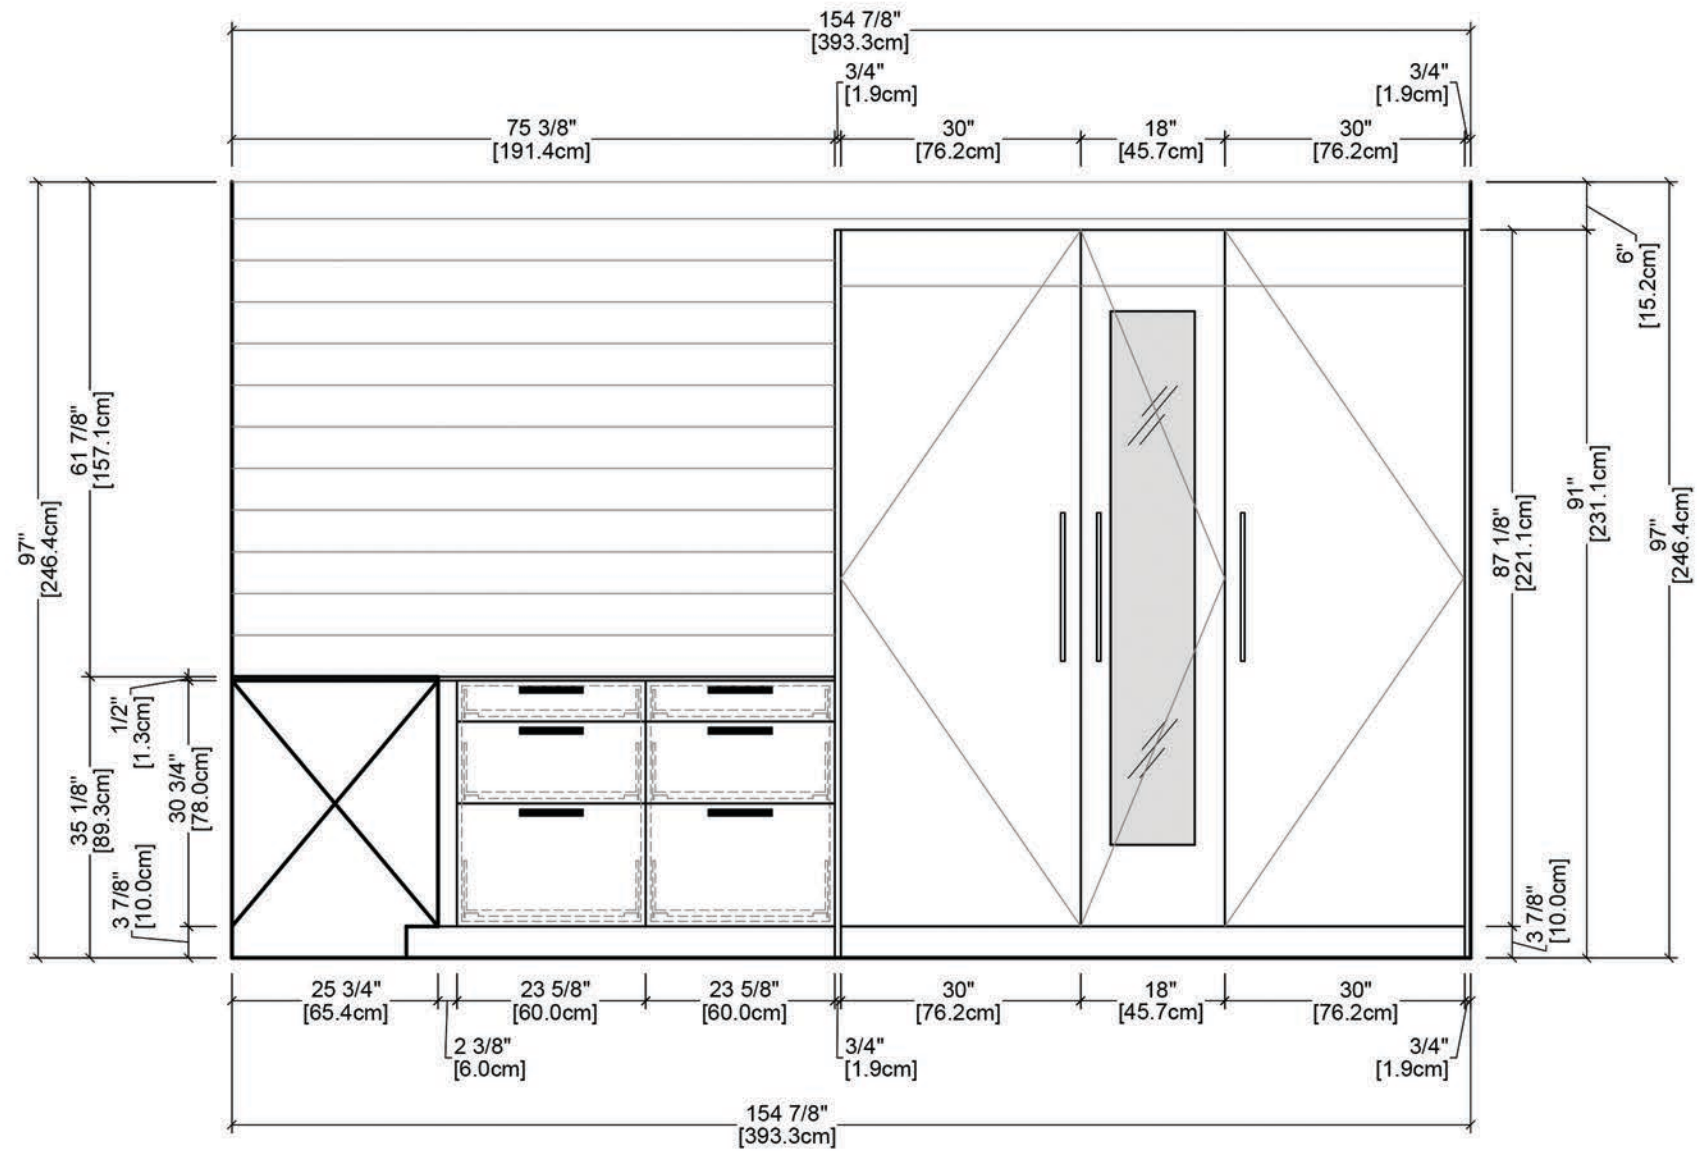


**B** ELEVATION  
1/2"=1'-0"

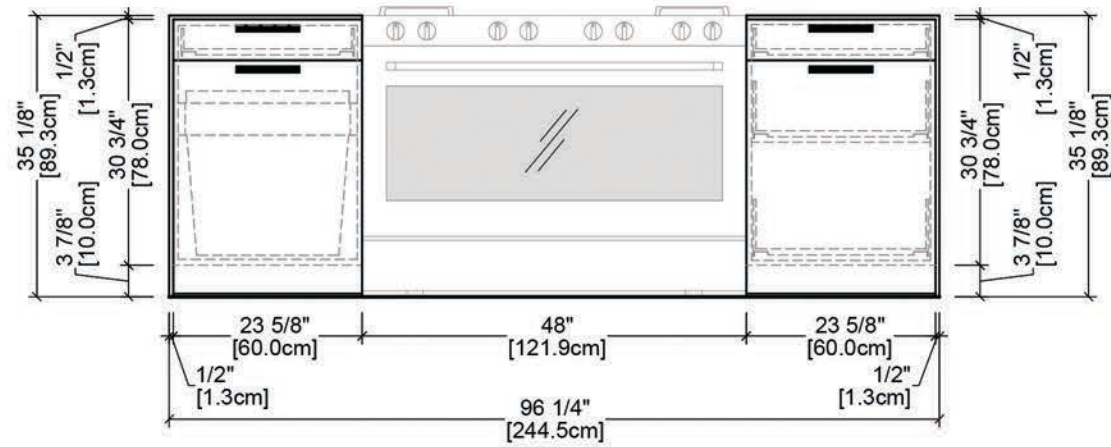


**C** ELEVATION  
1/2"=1'-0"

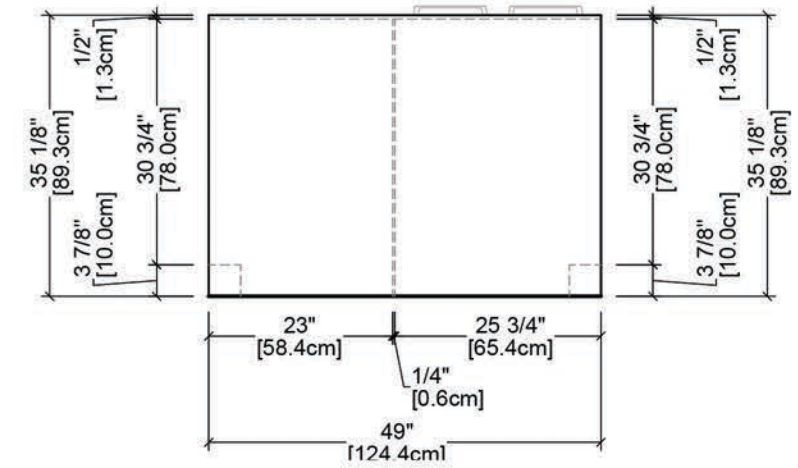

**D** ELEVATION  
1/2"=1'-0"

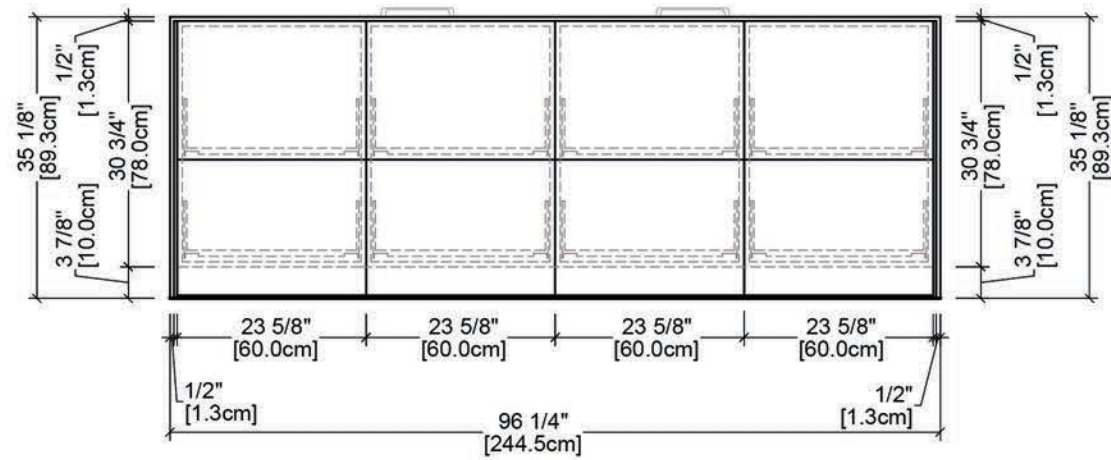

**E** ELEVATION  
1/2"=1'-0"

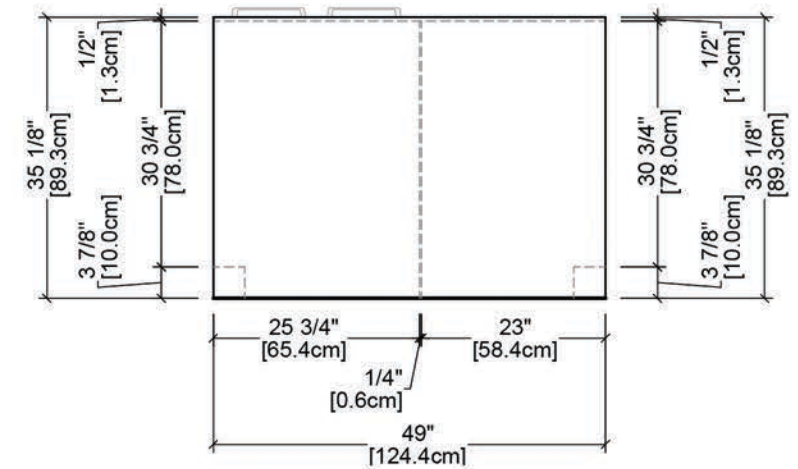

**F** ELEVATION  
1/2"=1'-0"