

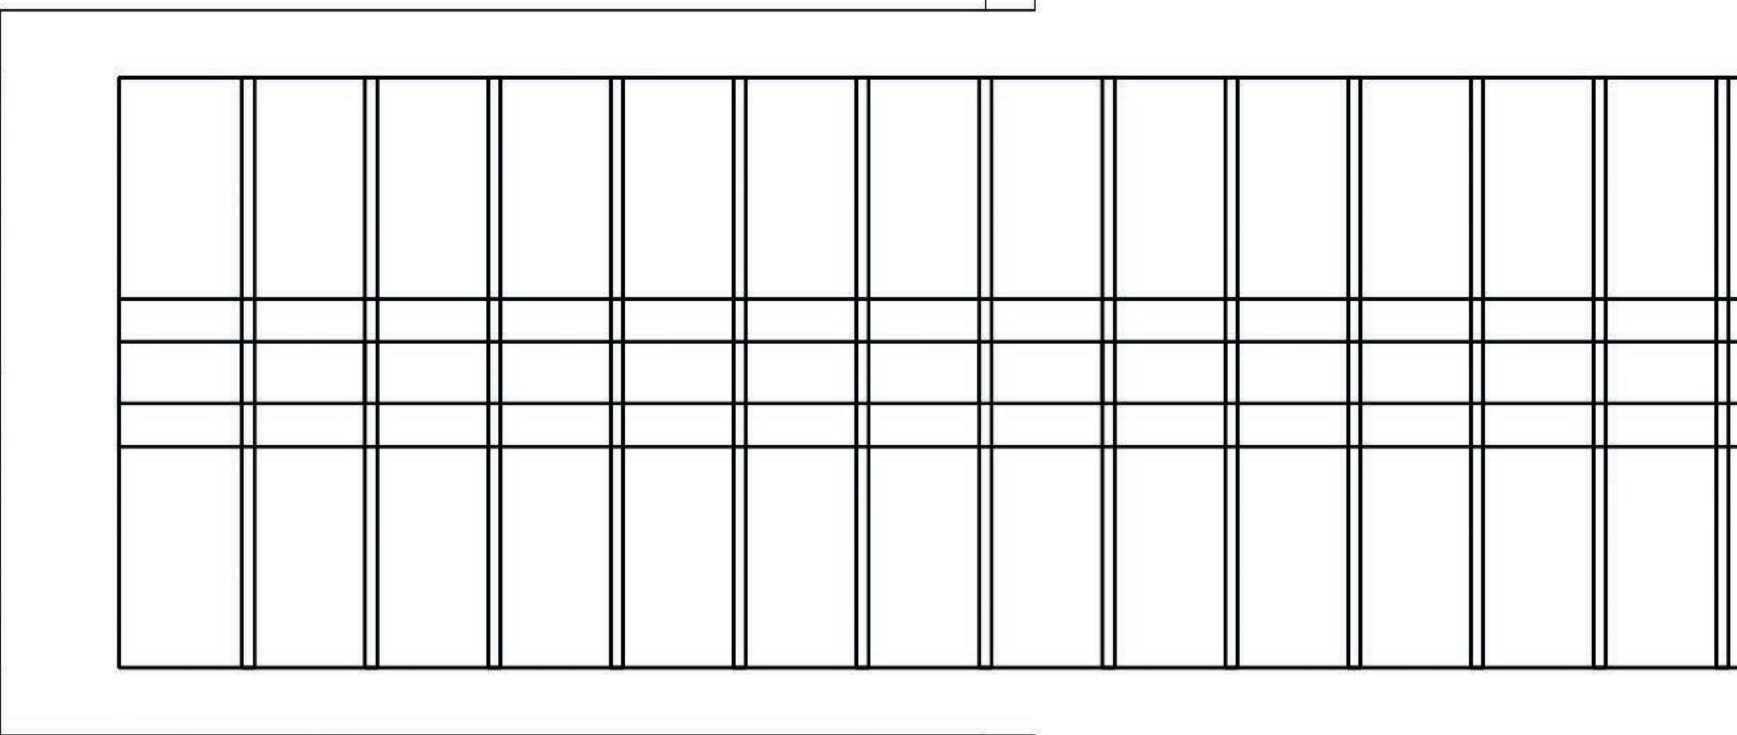
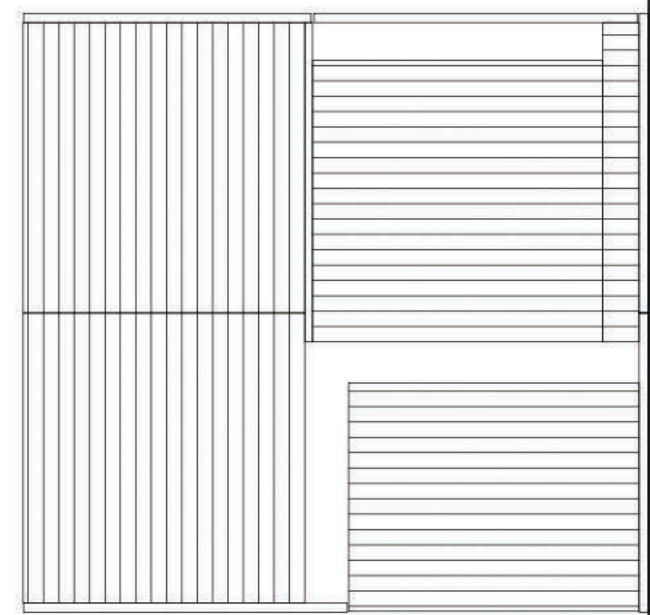


**SEGMENTO DISPLAY  
& PANELED WALL**

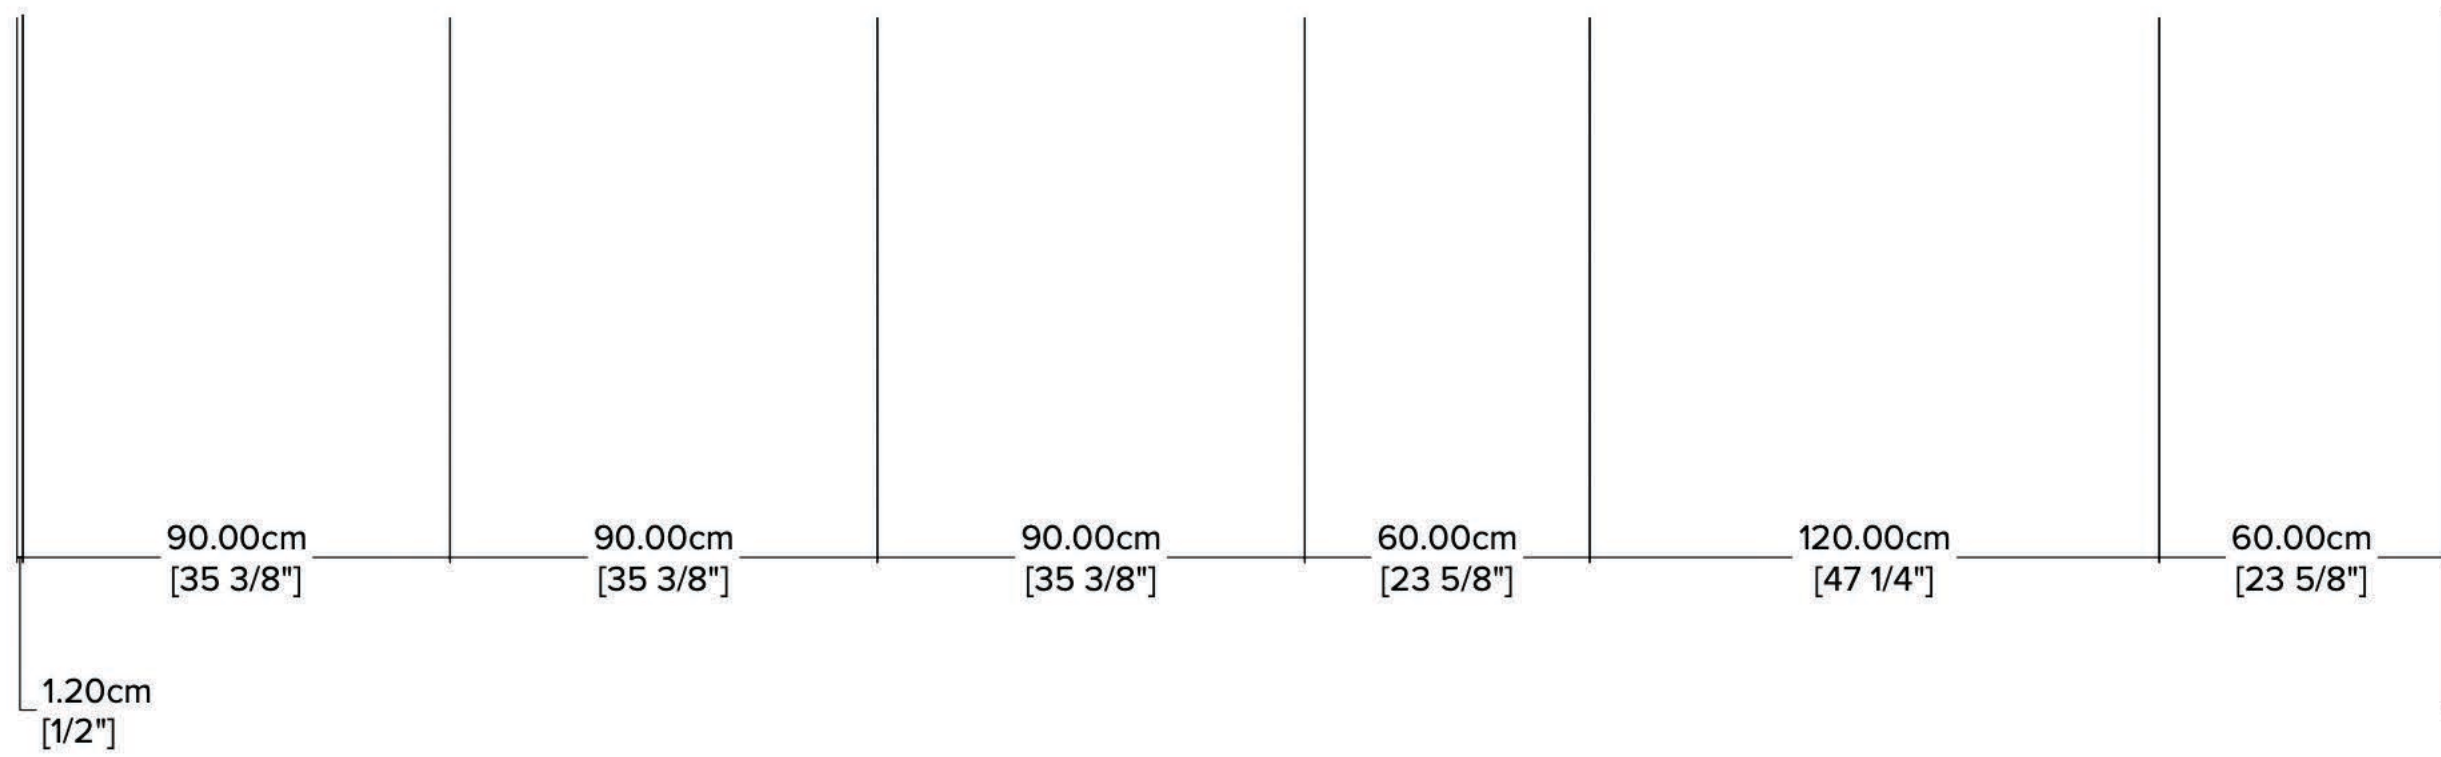

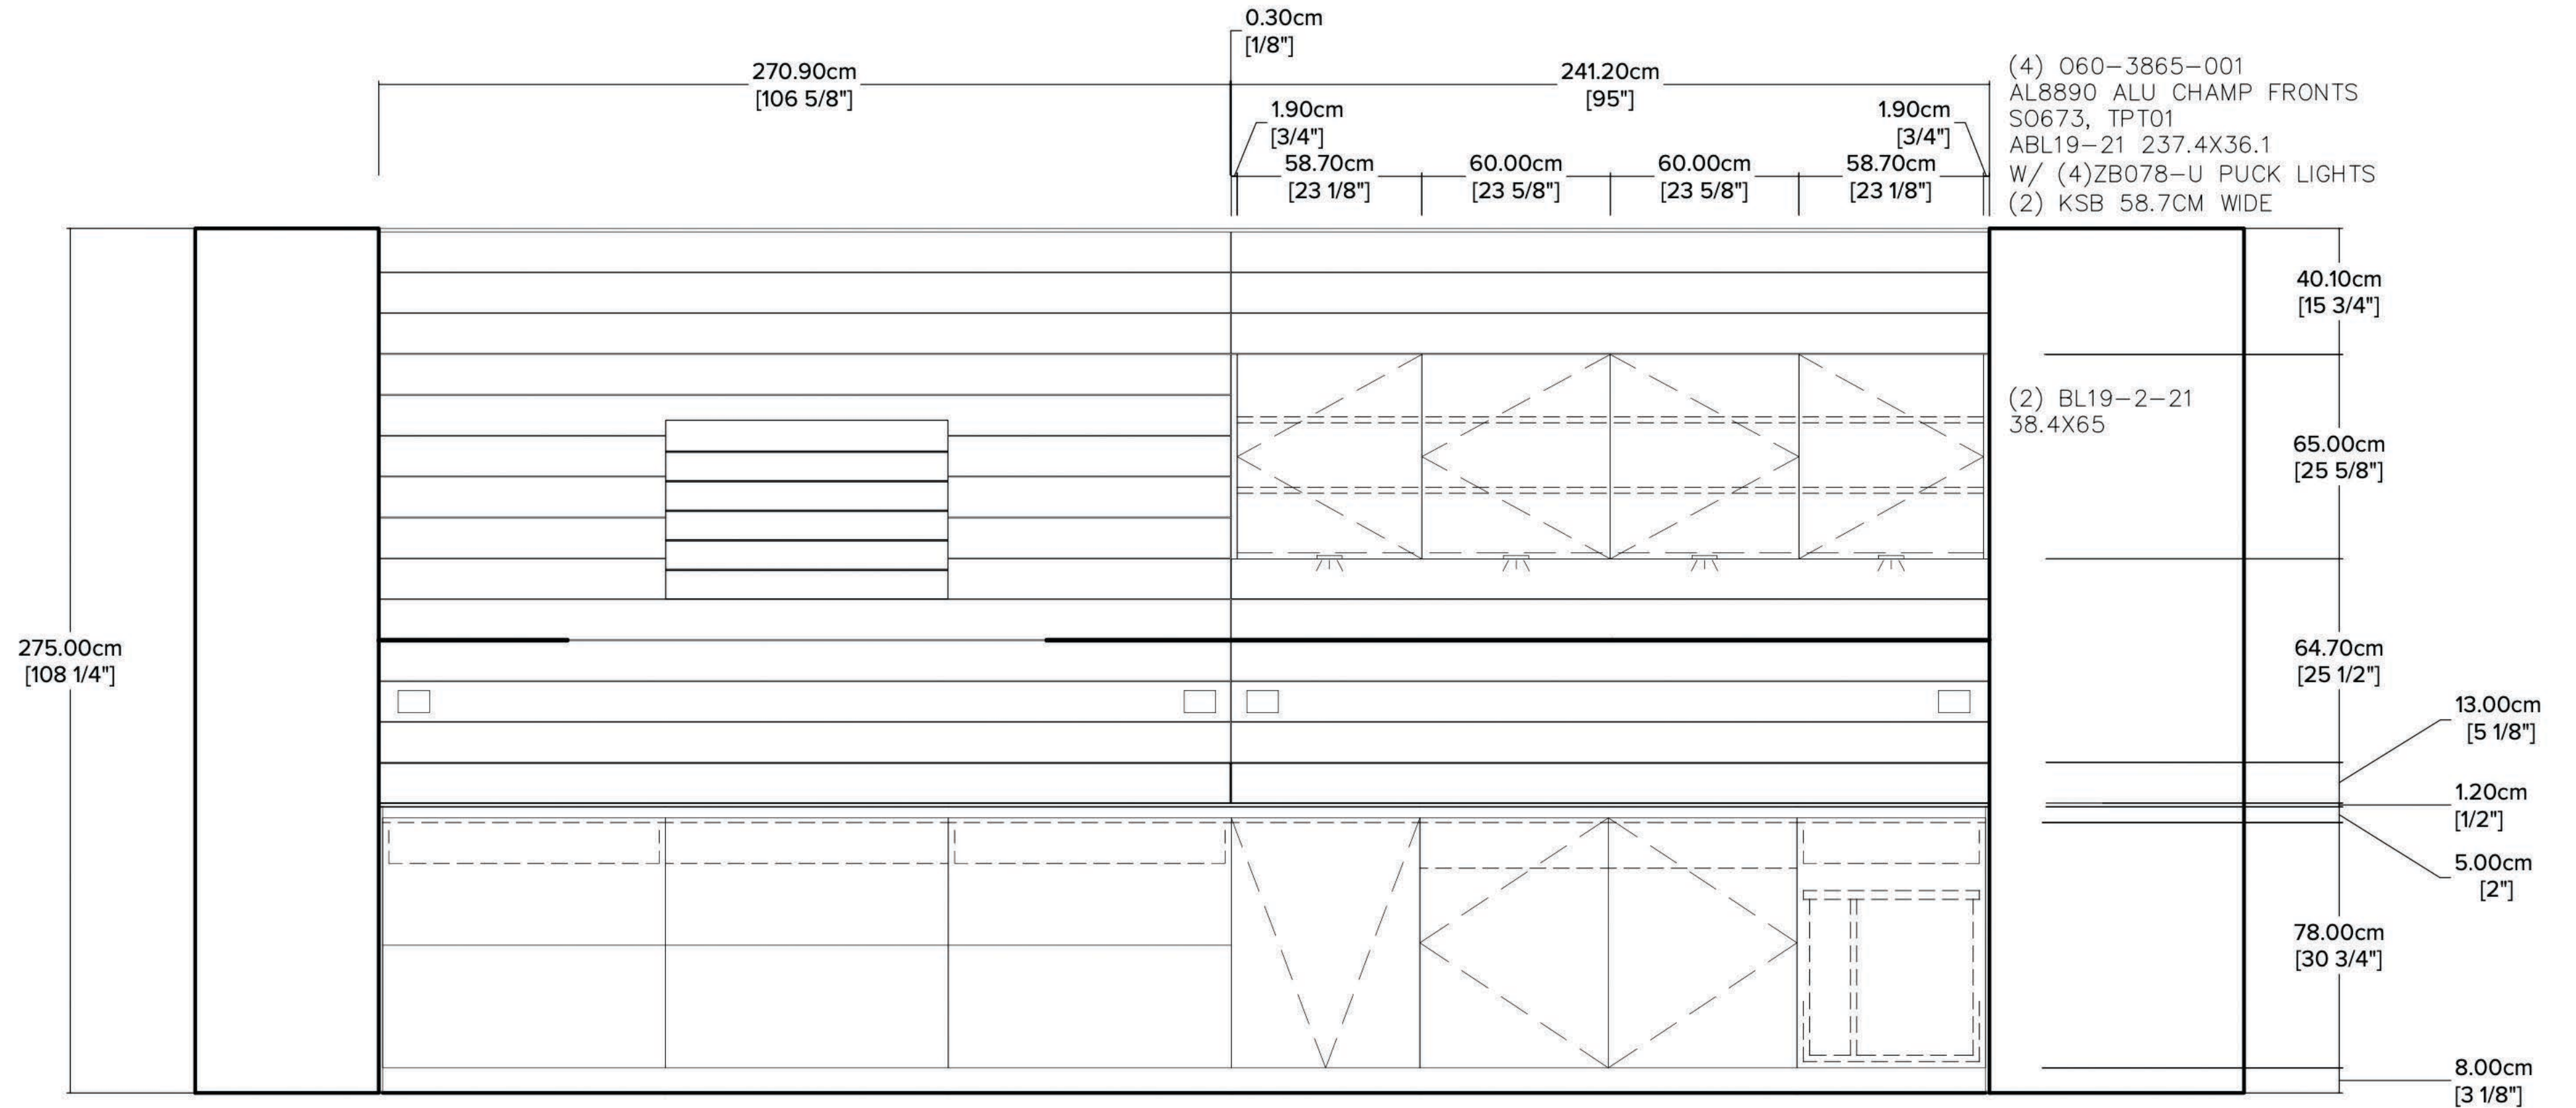

A ELEVATION