



B ELEVATION

C ELEVATION

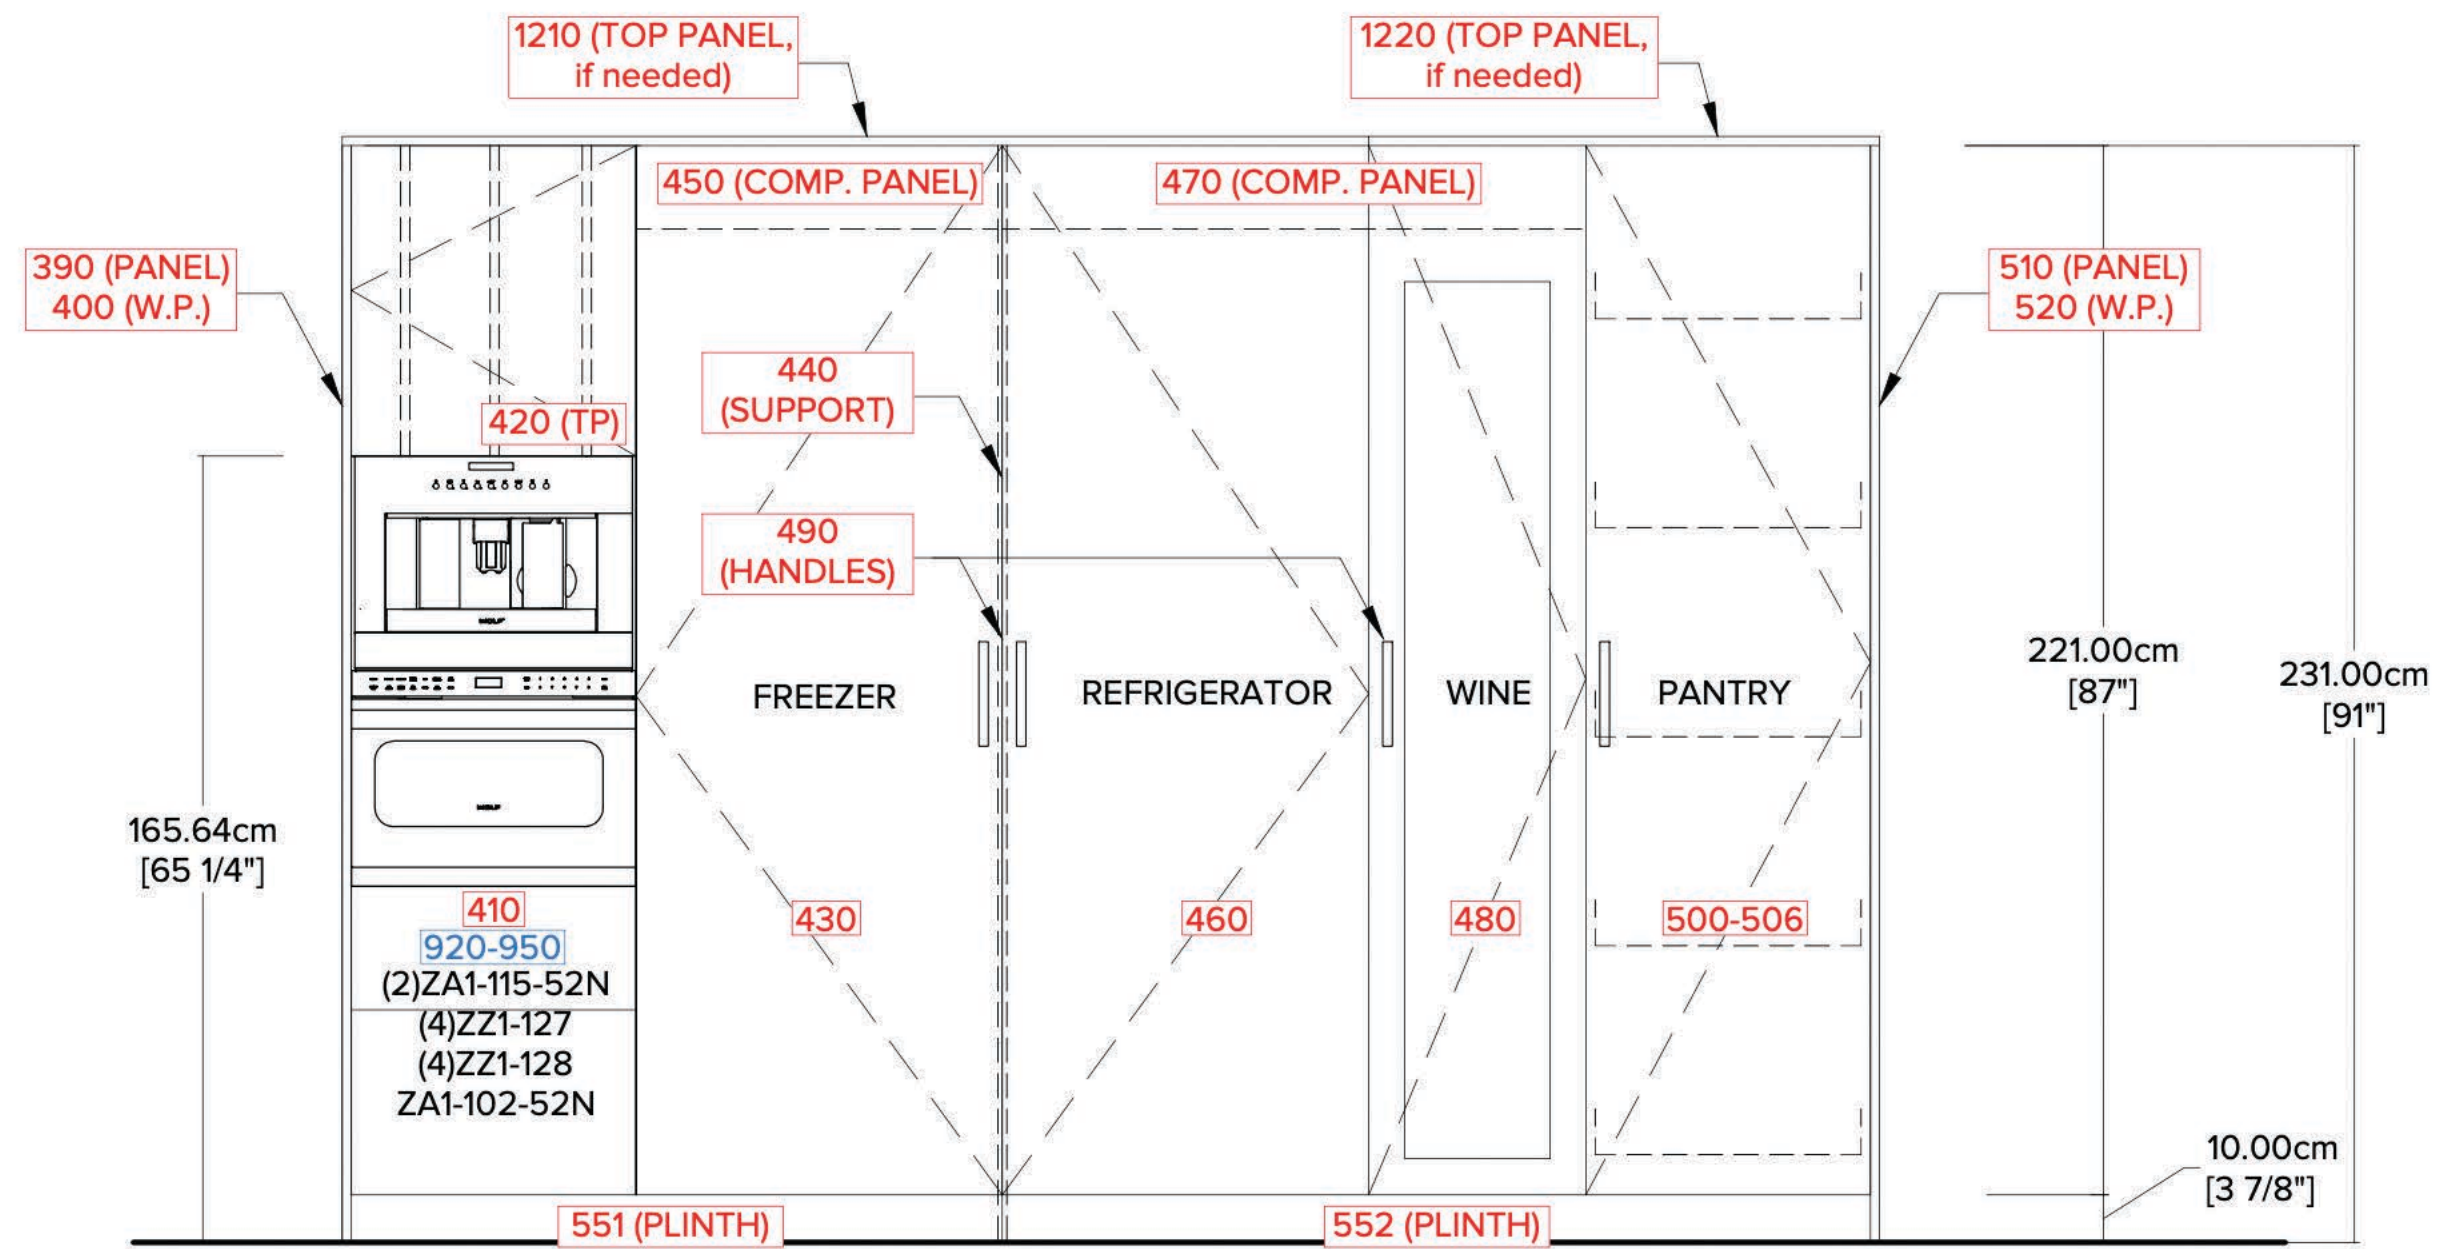

D ELEVATION

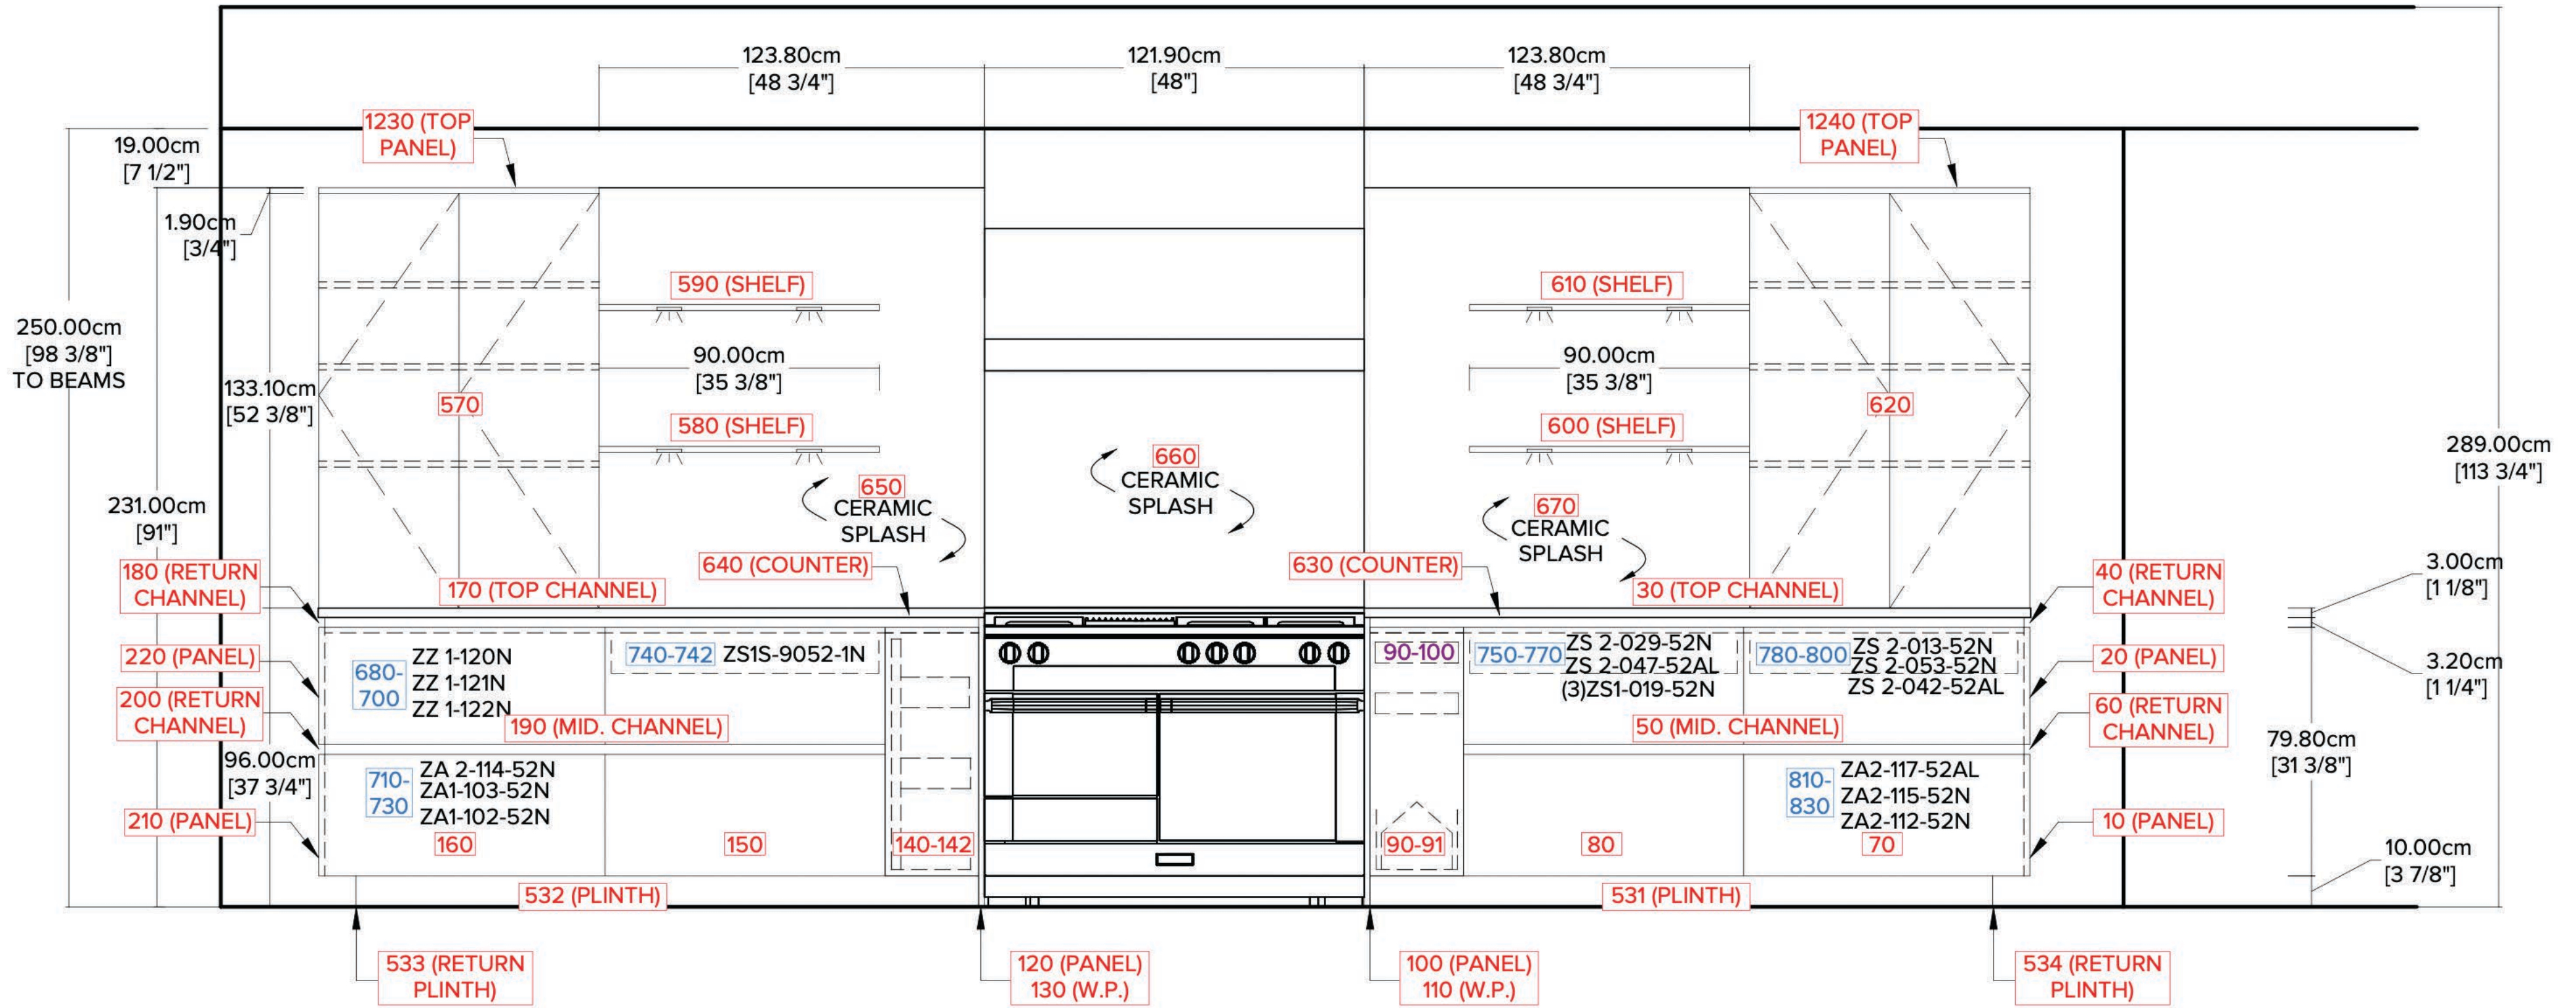

A ELEVATION