



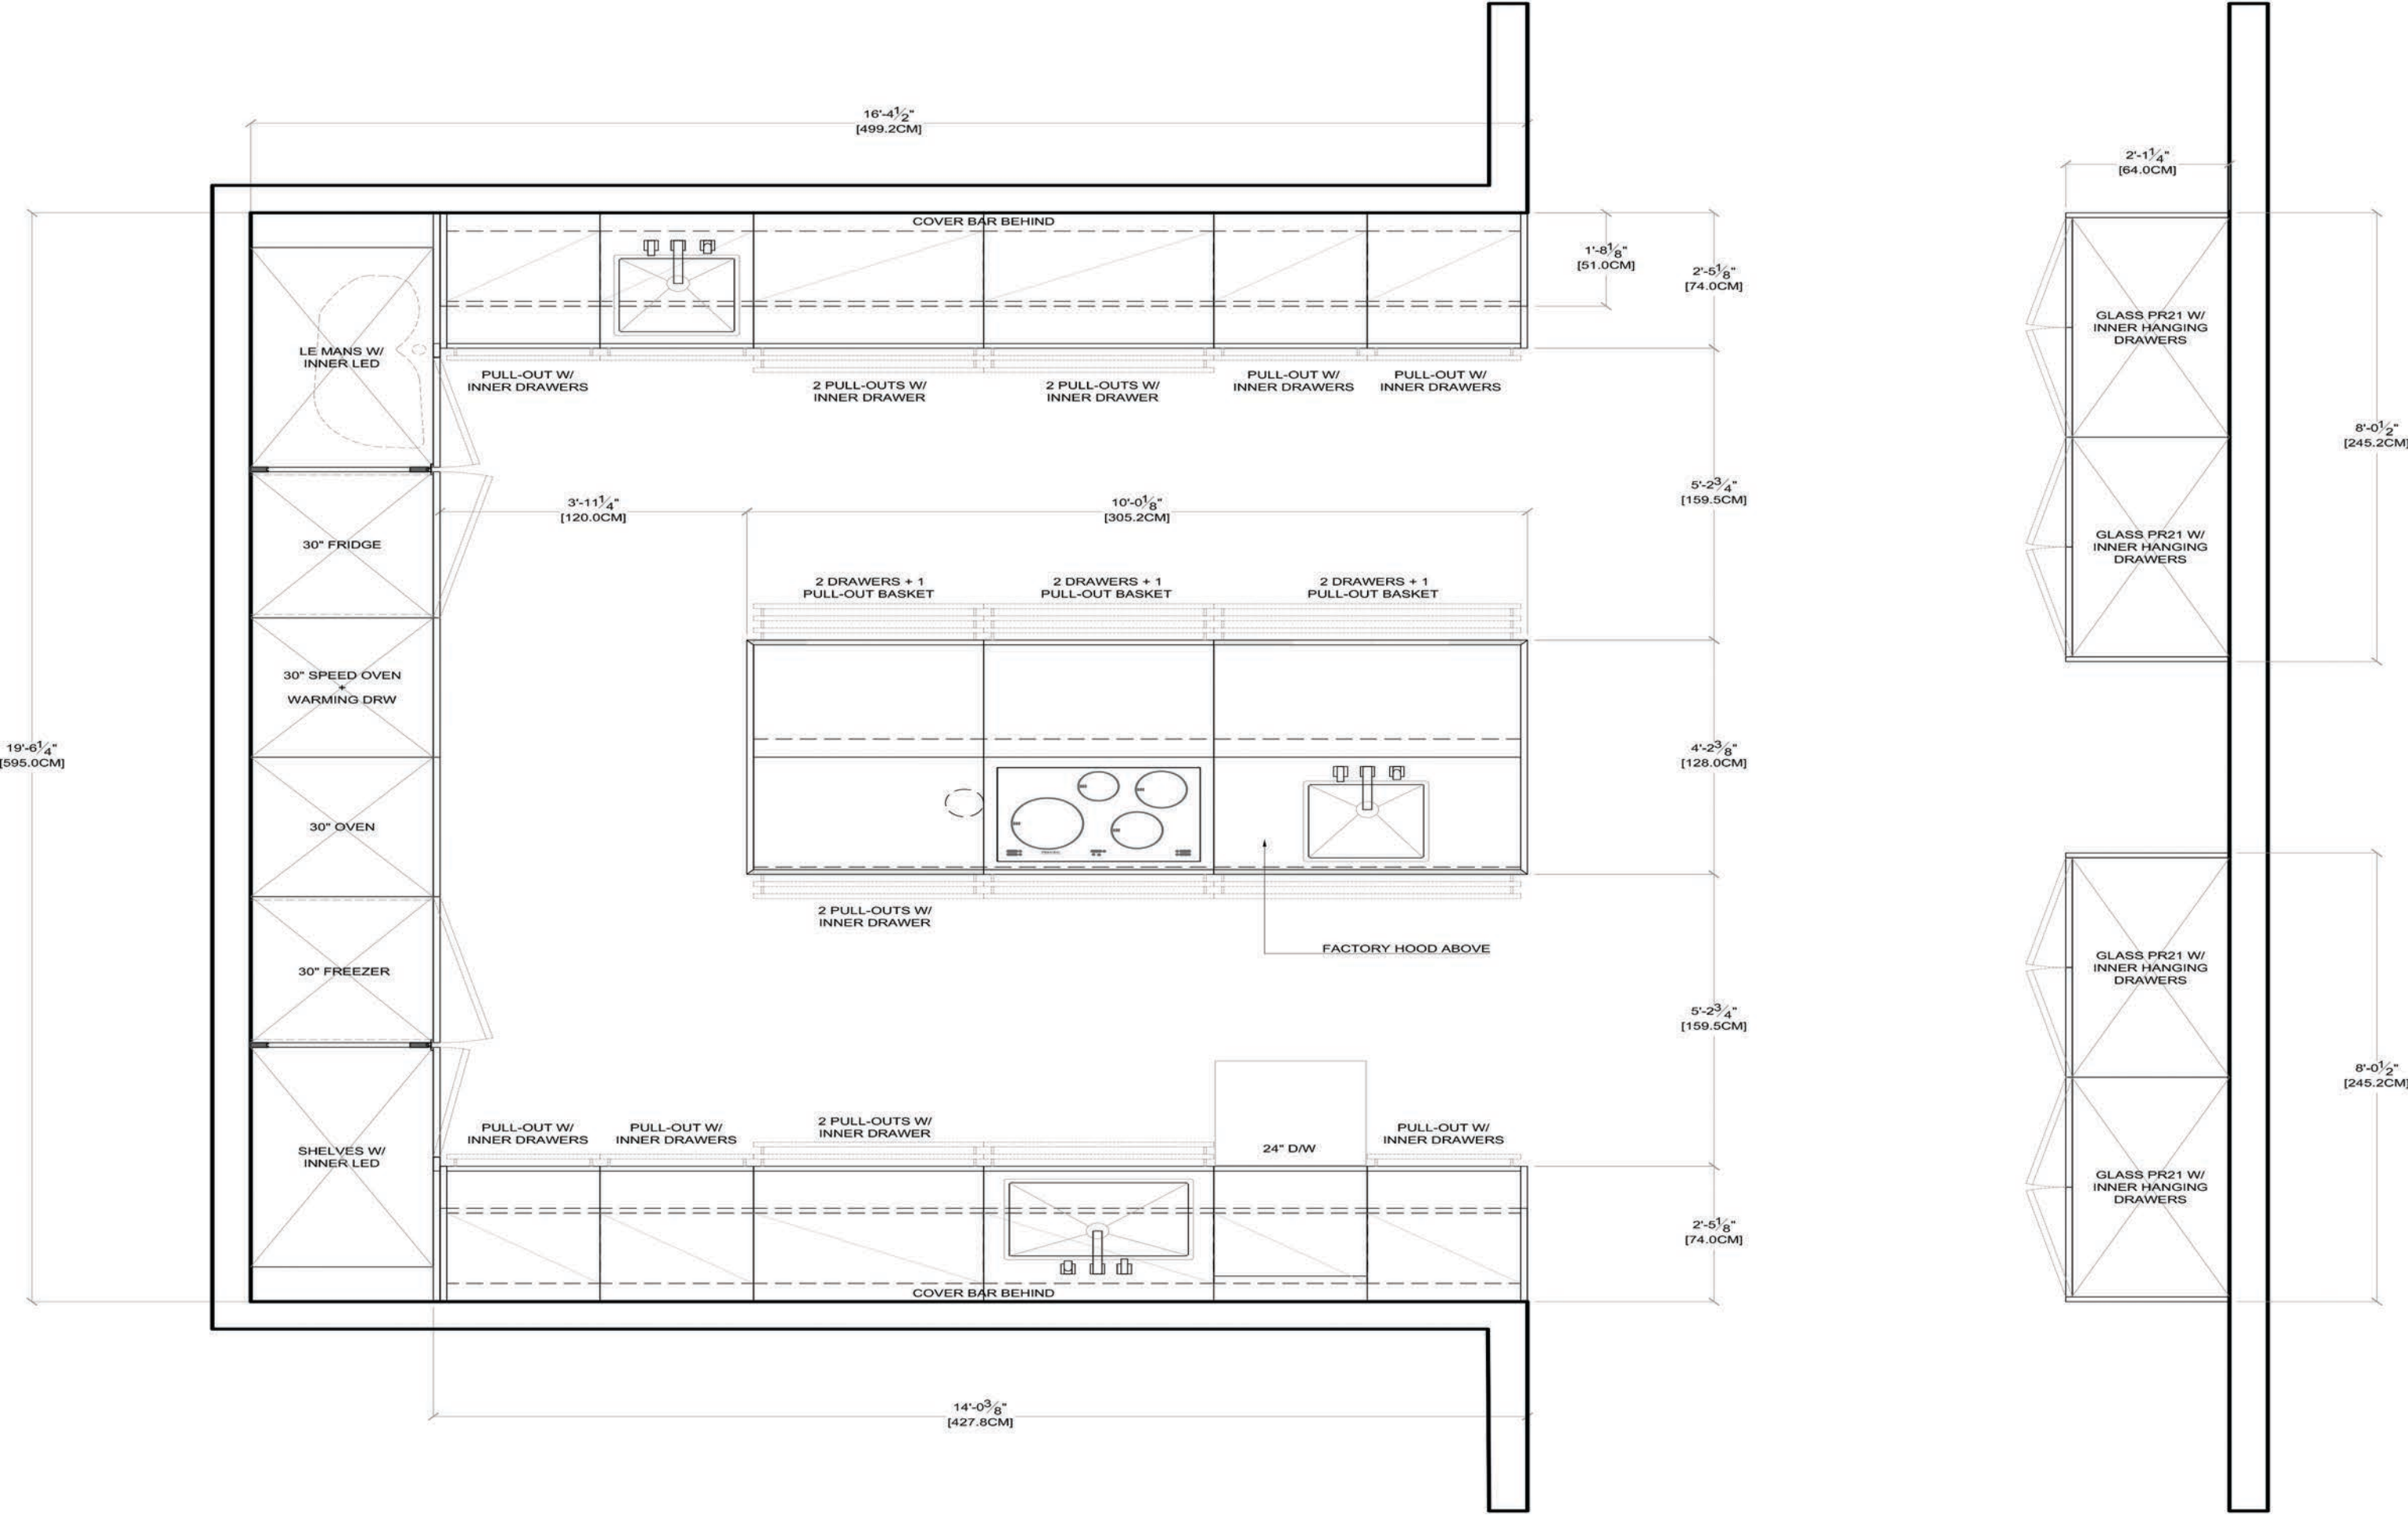

PHOENIX

BASE UNITS: METALLIC LACQUER OTTONE
WALL UNITS: GLACIER WHITE EMBOSSED LAC.
GLASS WALL UNITS: PR21 W/ INTERIOR IN PERLA GREY MELAMINE
CHANNELS: TO MATCH DOORS
PLINTH: MOKA EMBOSSED LAC.

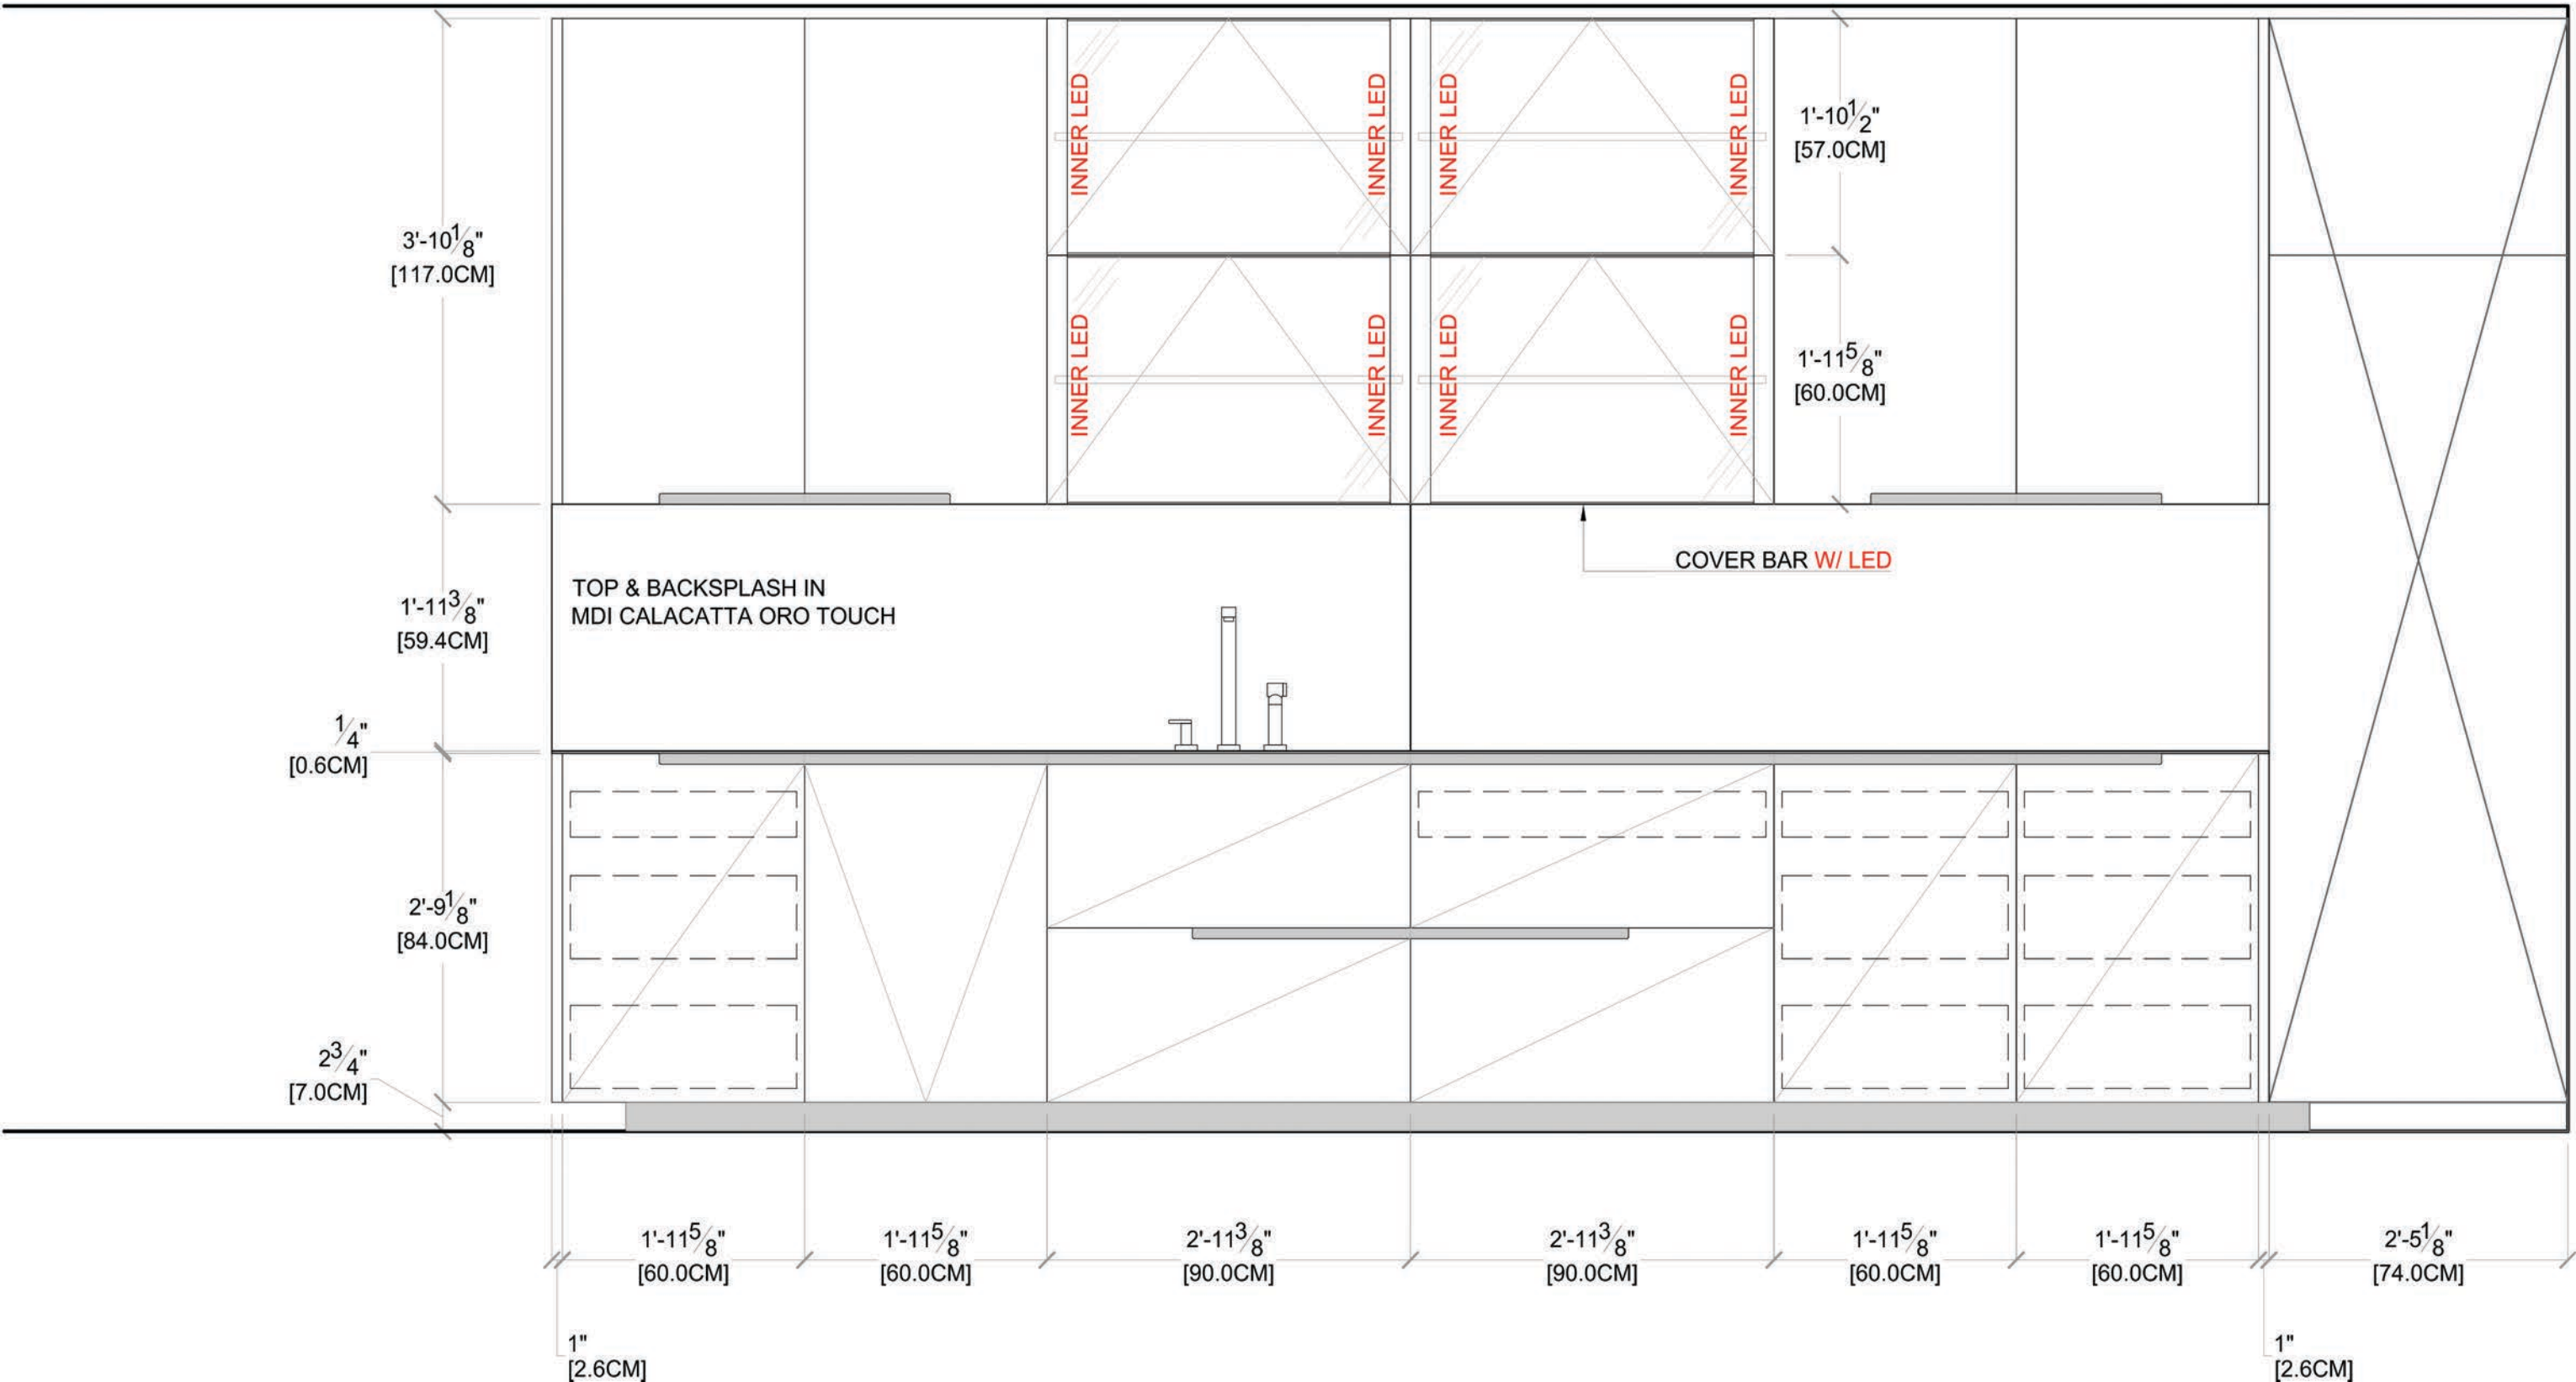


TALL UNITS: GLACIER WHITE EMBOSSED LAC.
CHANNELS: GLACIER WHITE EMBOSSED LAC.
PLINTH: MOKA EMBOSSED LAC.





PHOENIX

BASE UNITS: METALLIC LACQUER OTTONE
WALL UNITS: GLACIER WHITE EMBOSSED LAC.
GLASS WALL UNITS: PR21 W/ INTERIOR IN PERLA GREY MELAMINE
CHANNELS: TO MATCH DOORS
PLINTH: MOKA EMBOSSED LAC.

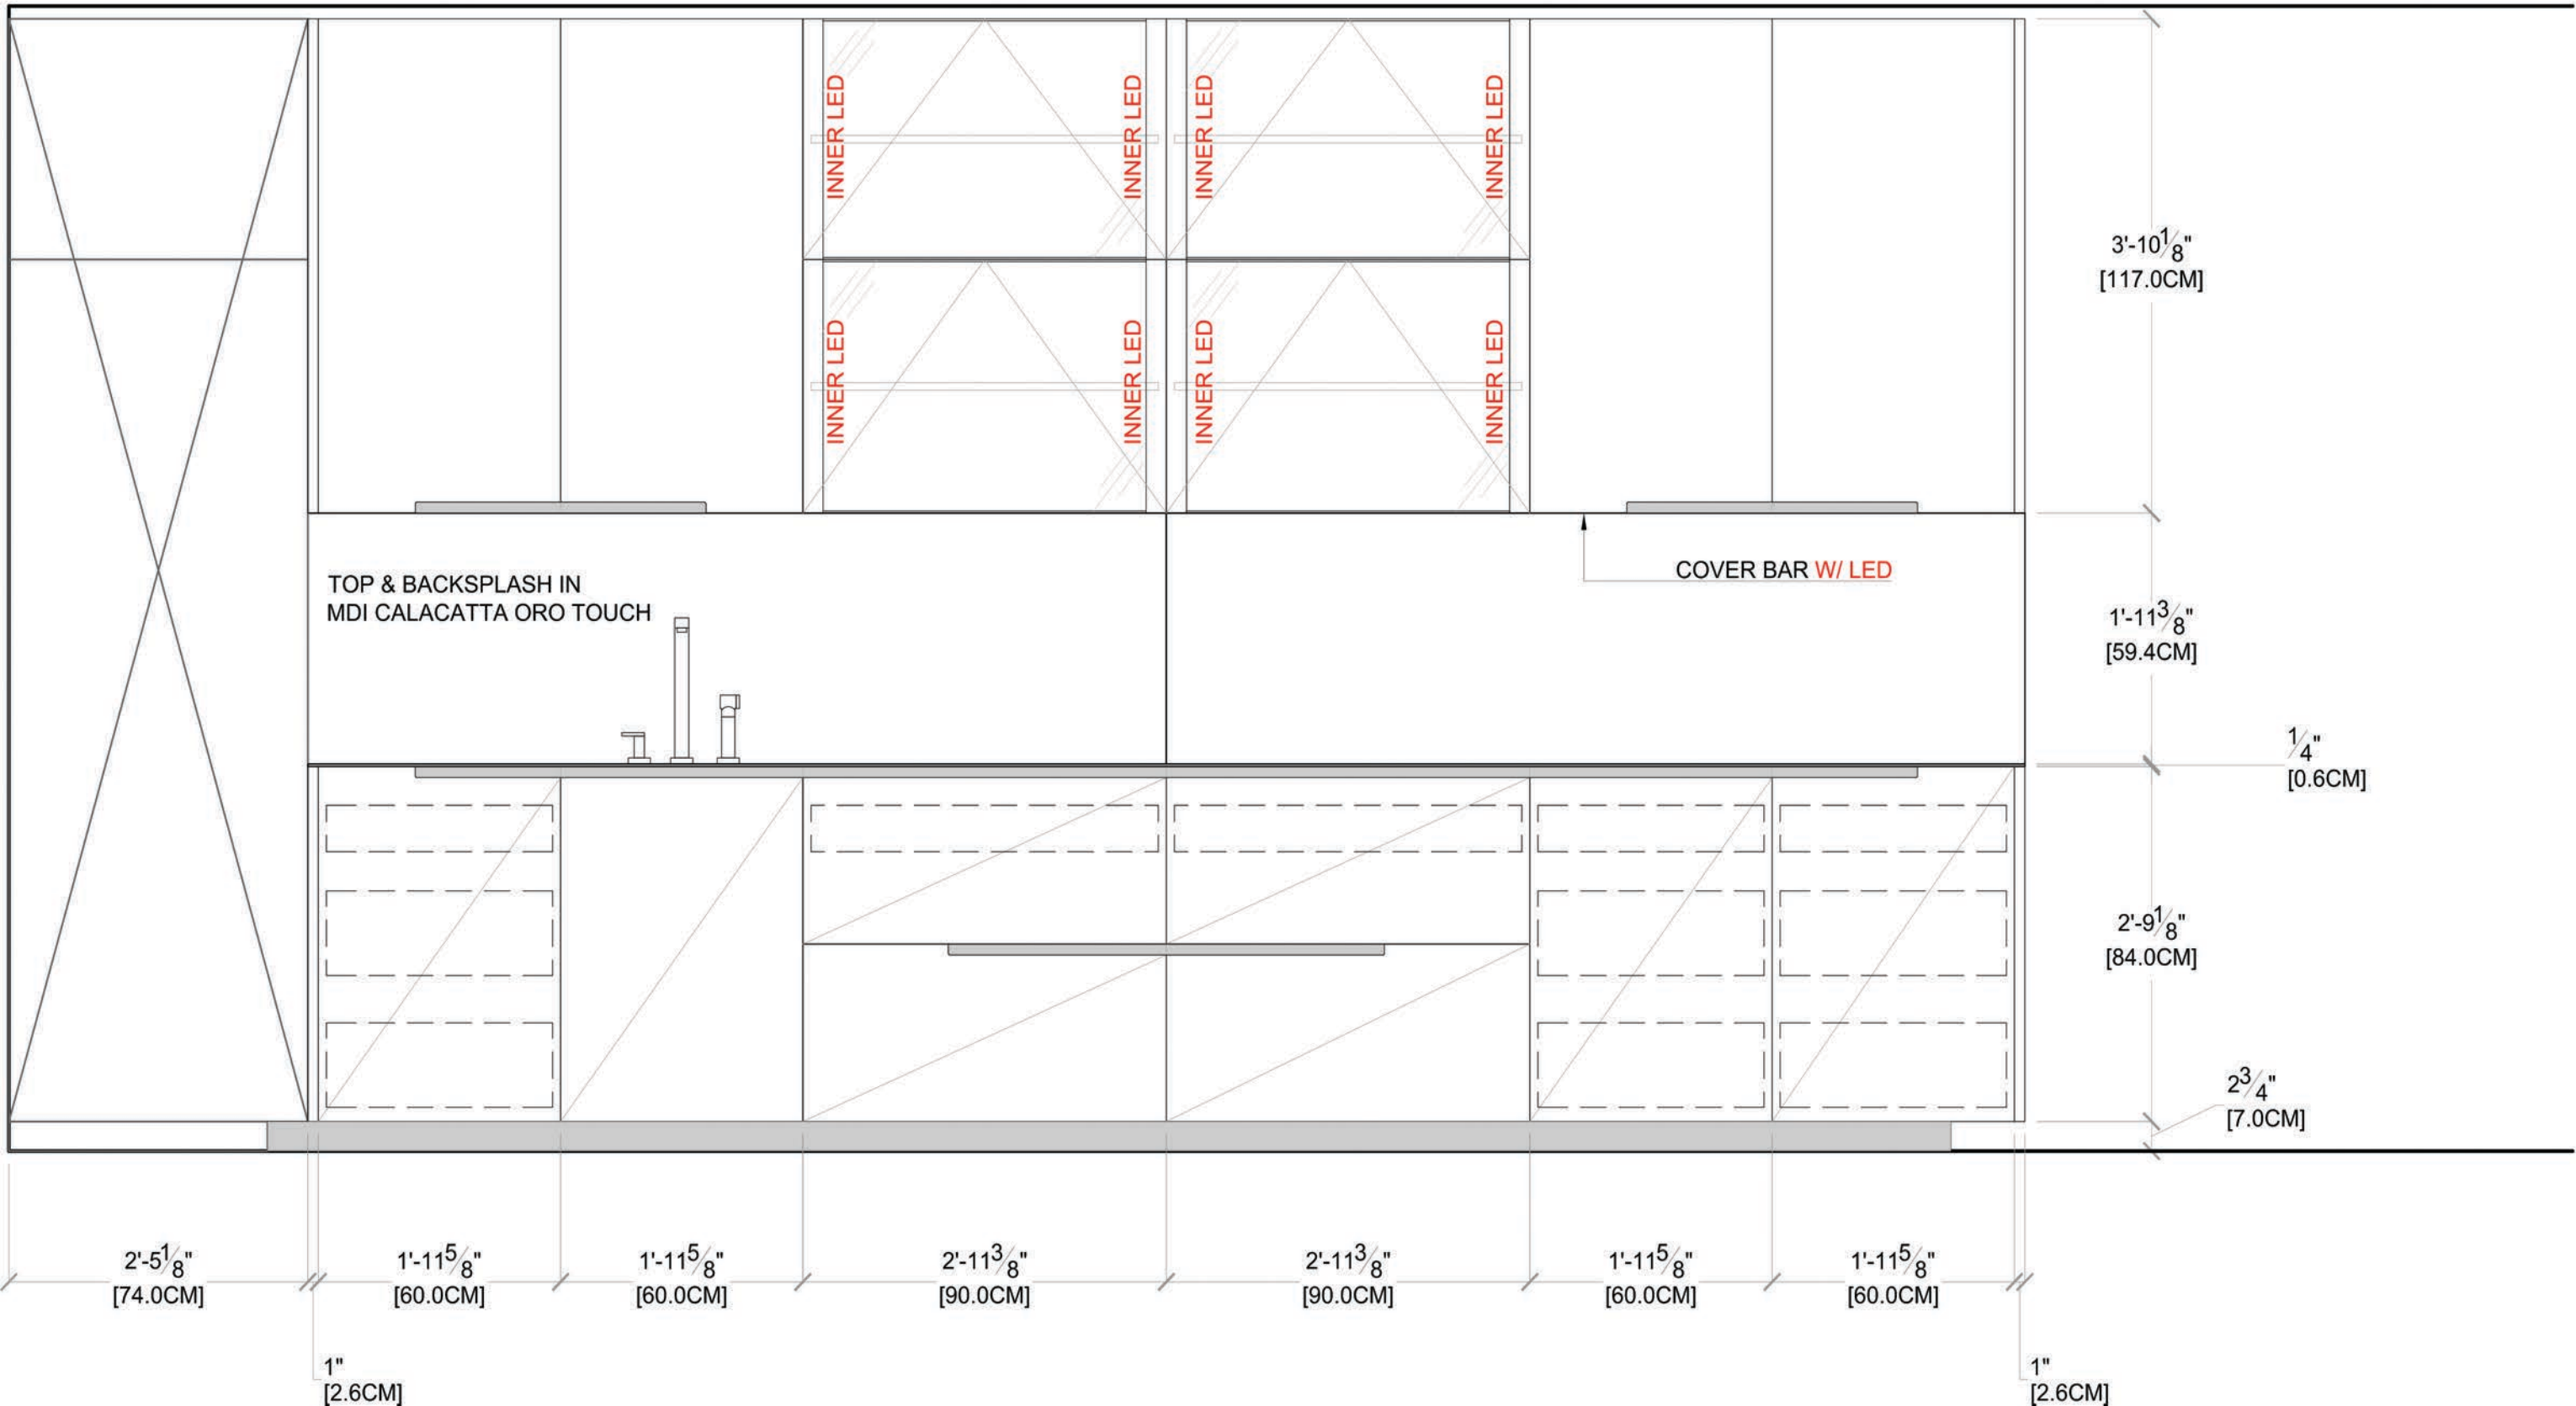

INTERIOR: C. WALNUT
HANGING ALEA BASE UNIT: MOKA EMBOSSED LAC. W/ TOP & CHANNELS TO MATCH
INNER SHELVES: GLASS W/ FRAME
PLINTH: MOKA EMBOSSED LAC.

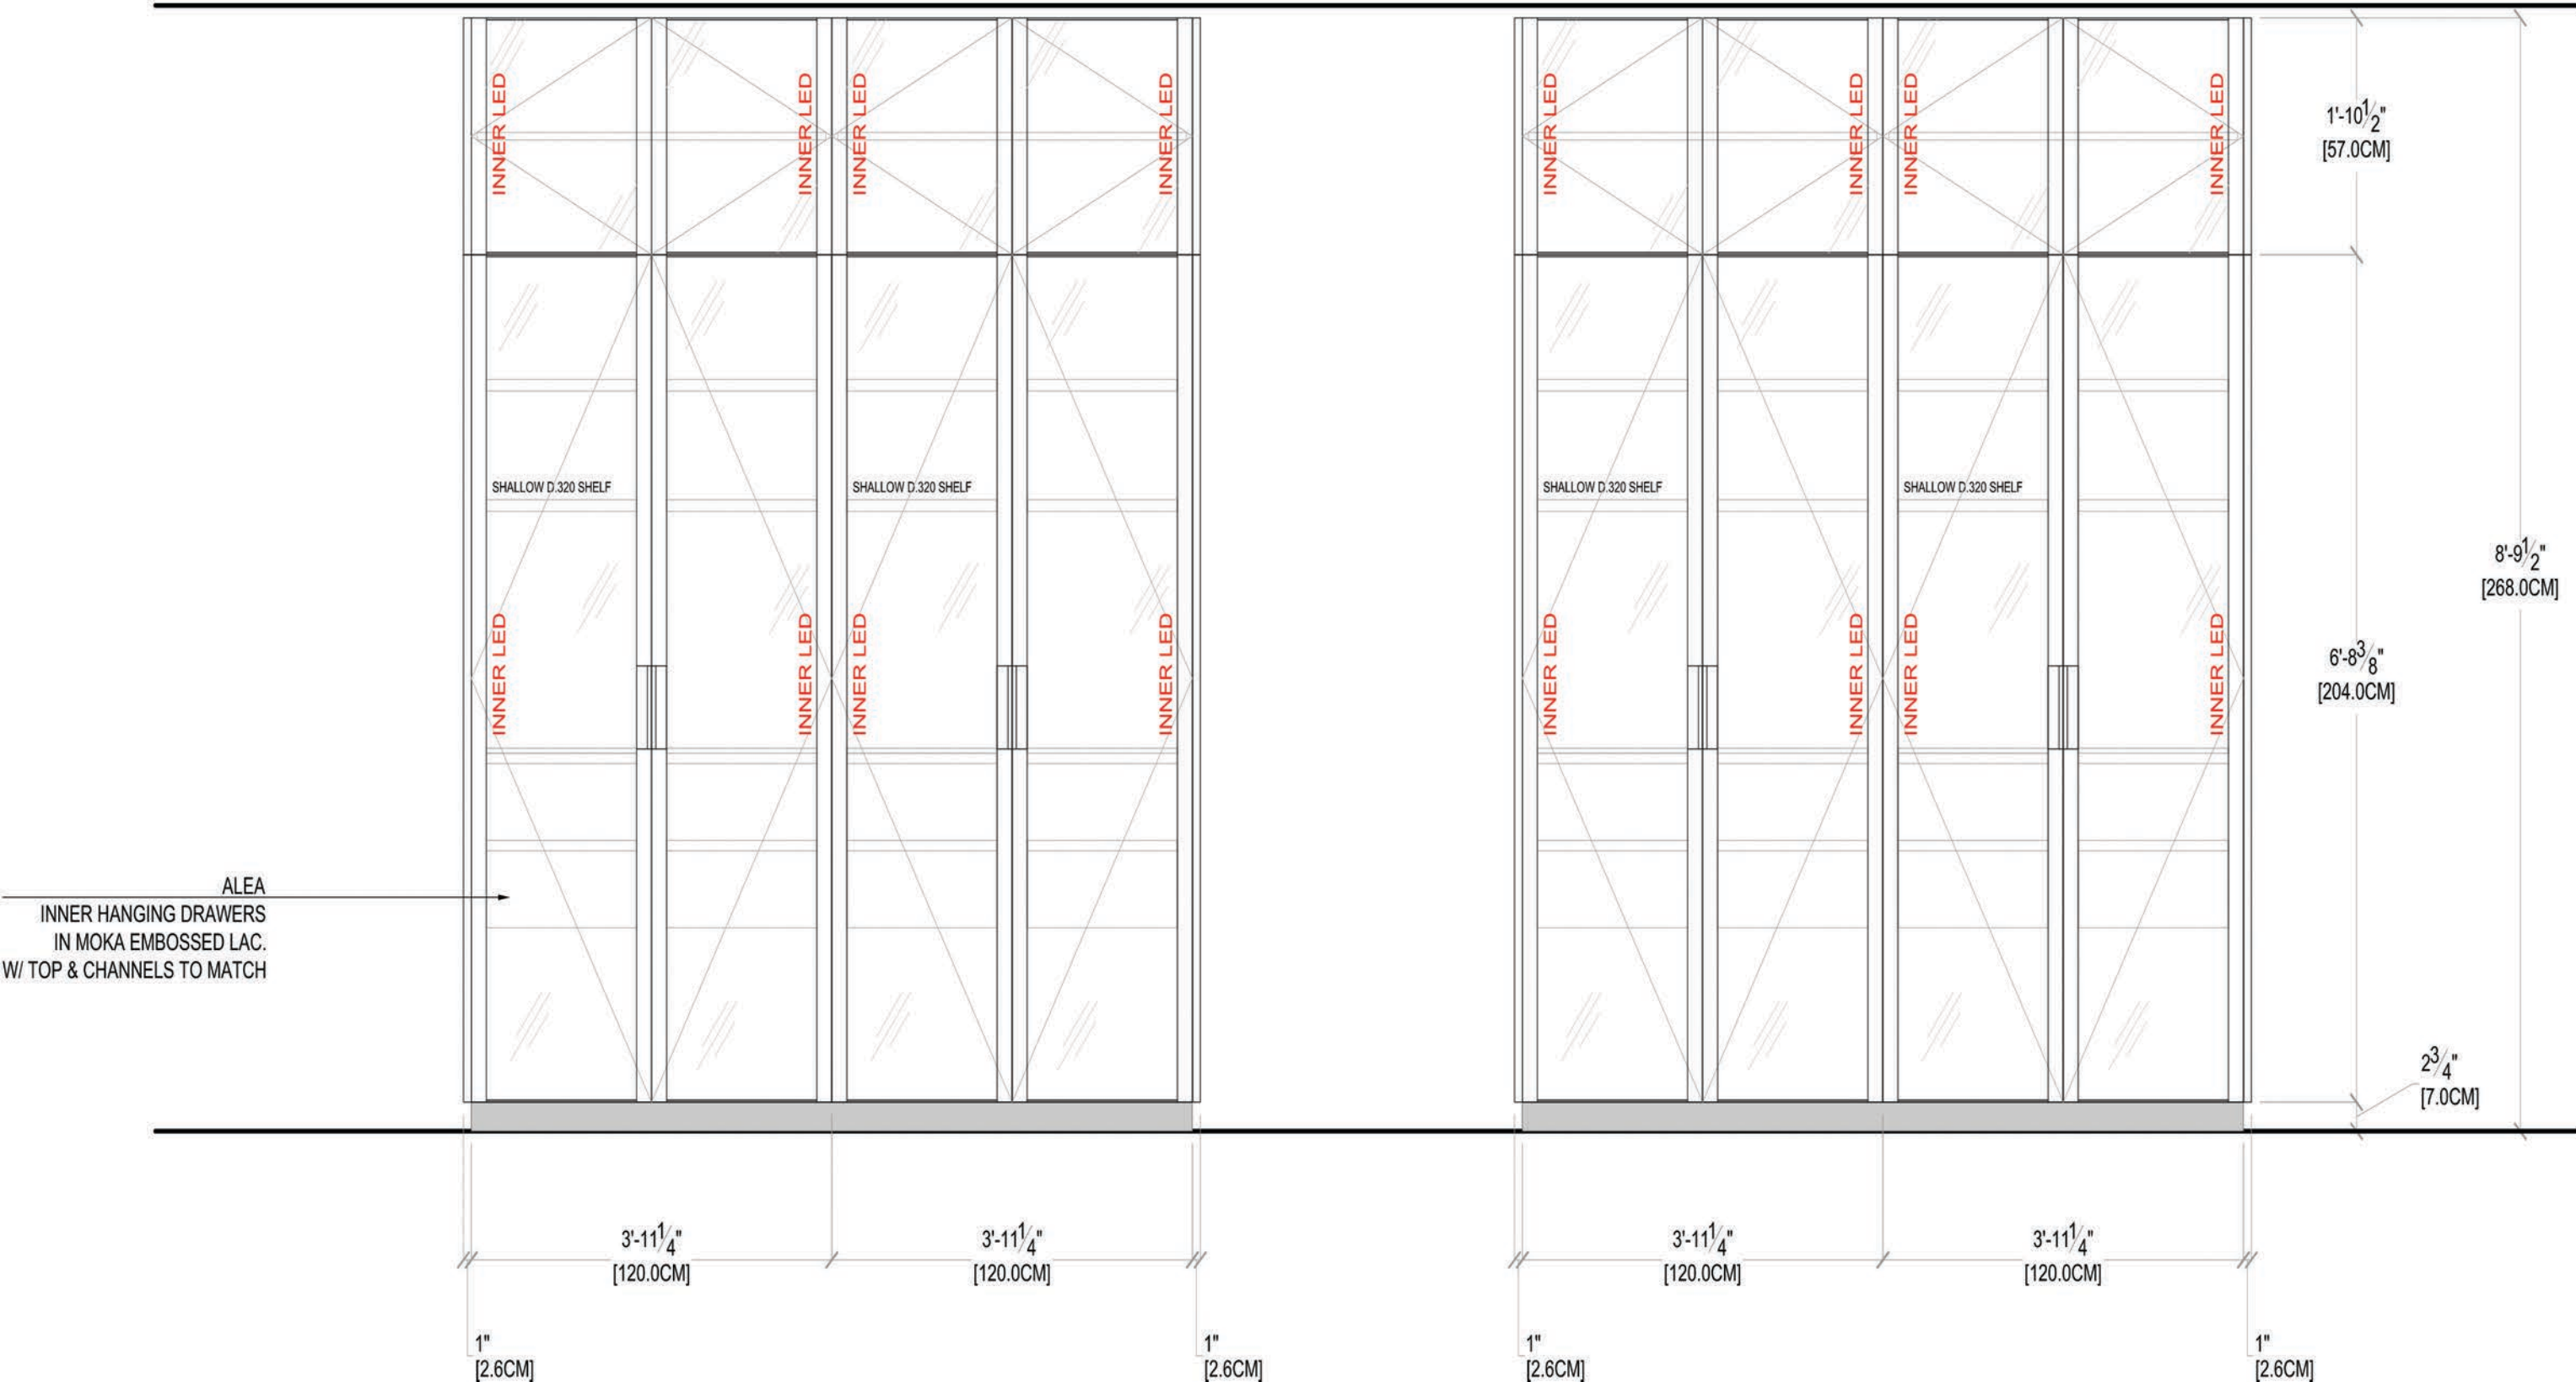

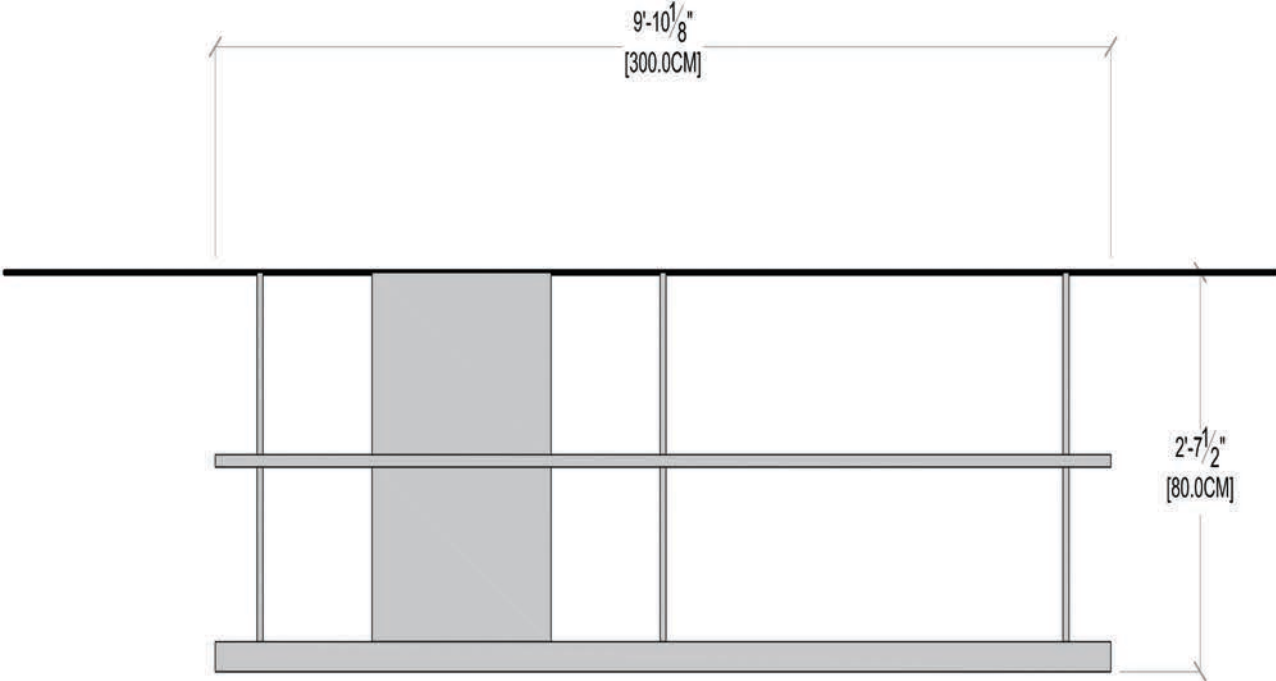

ISLAND IN ARTEX
W/ WRAPPING UPPER & CENTRAL CHANNEL

840MM BASE UNITS: SOLID WALNUT
70MM PLINTH: MOKA EMBOSSED LACQUER
CHANNELS: MOKA EMBOSSED LACQUER
20MM CHAMFERED ARTEX TOP: COMPOSITE STONE WHITE SAND, MAT

