




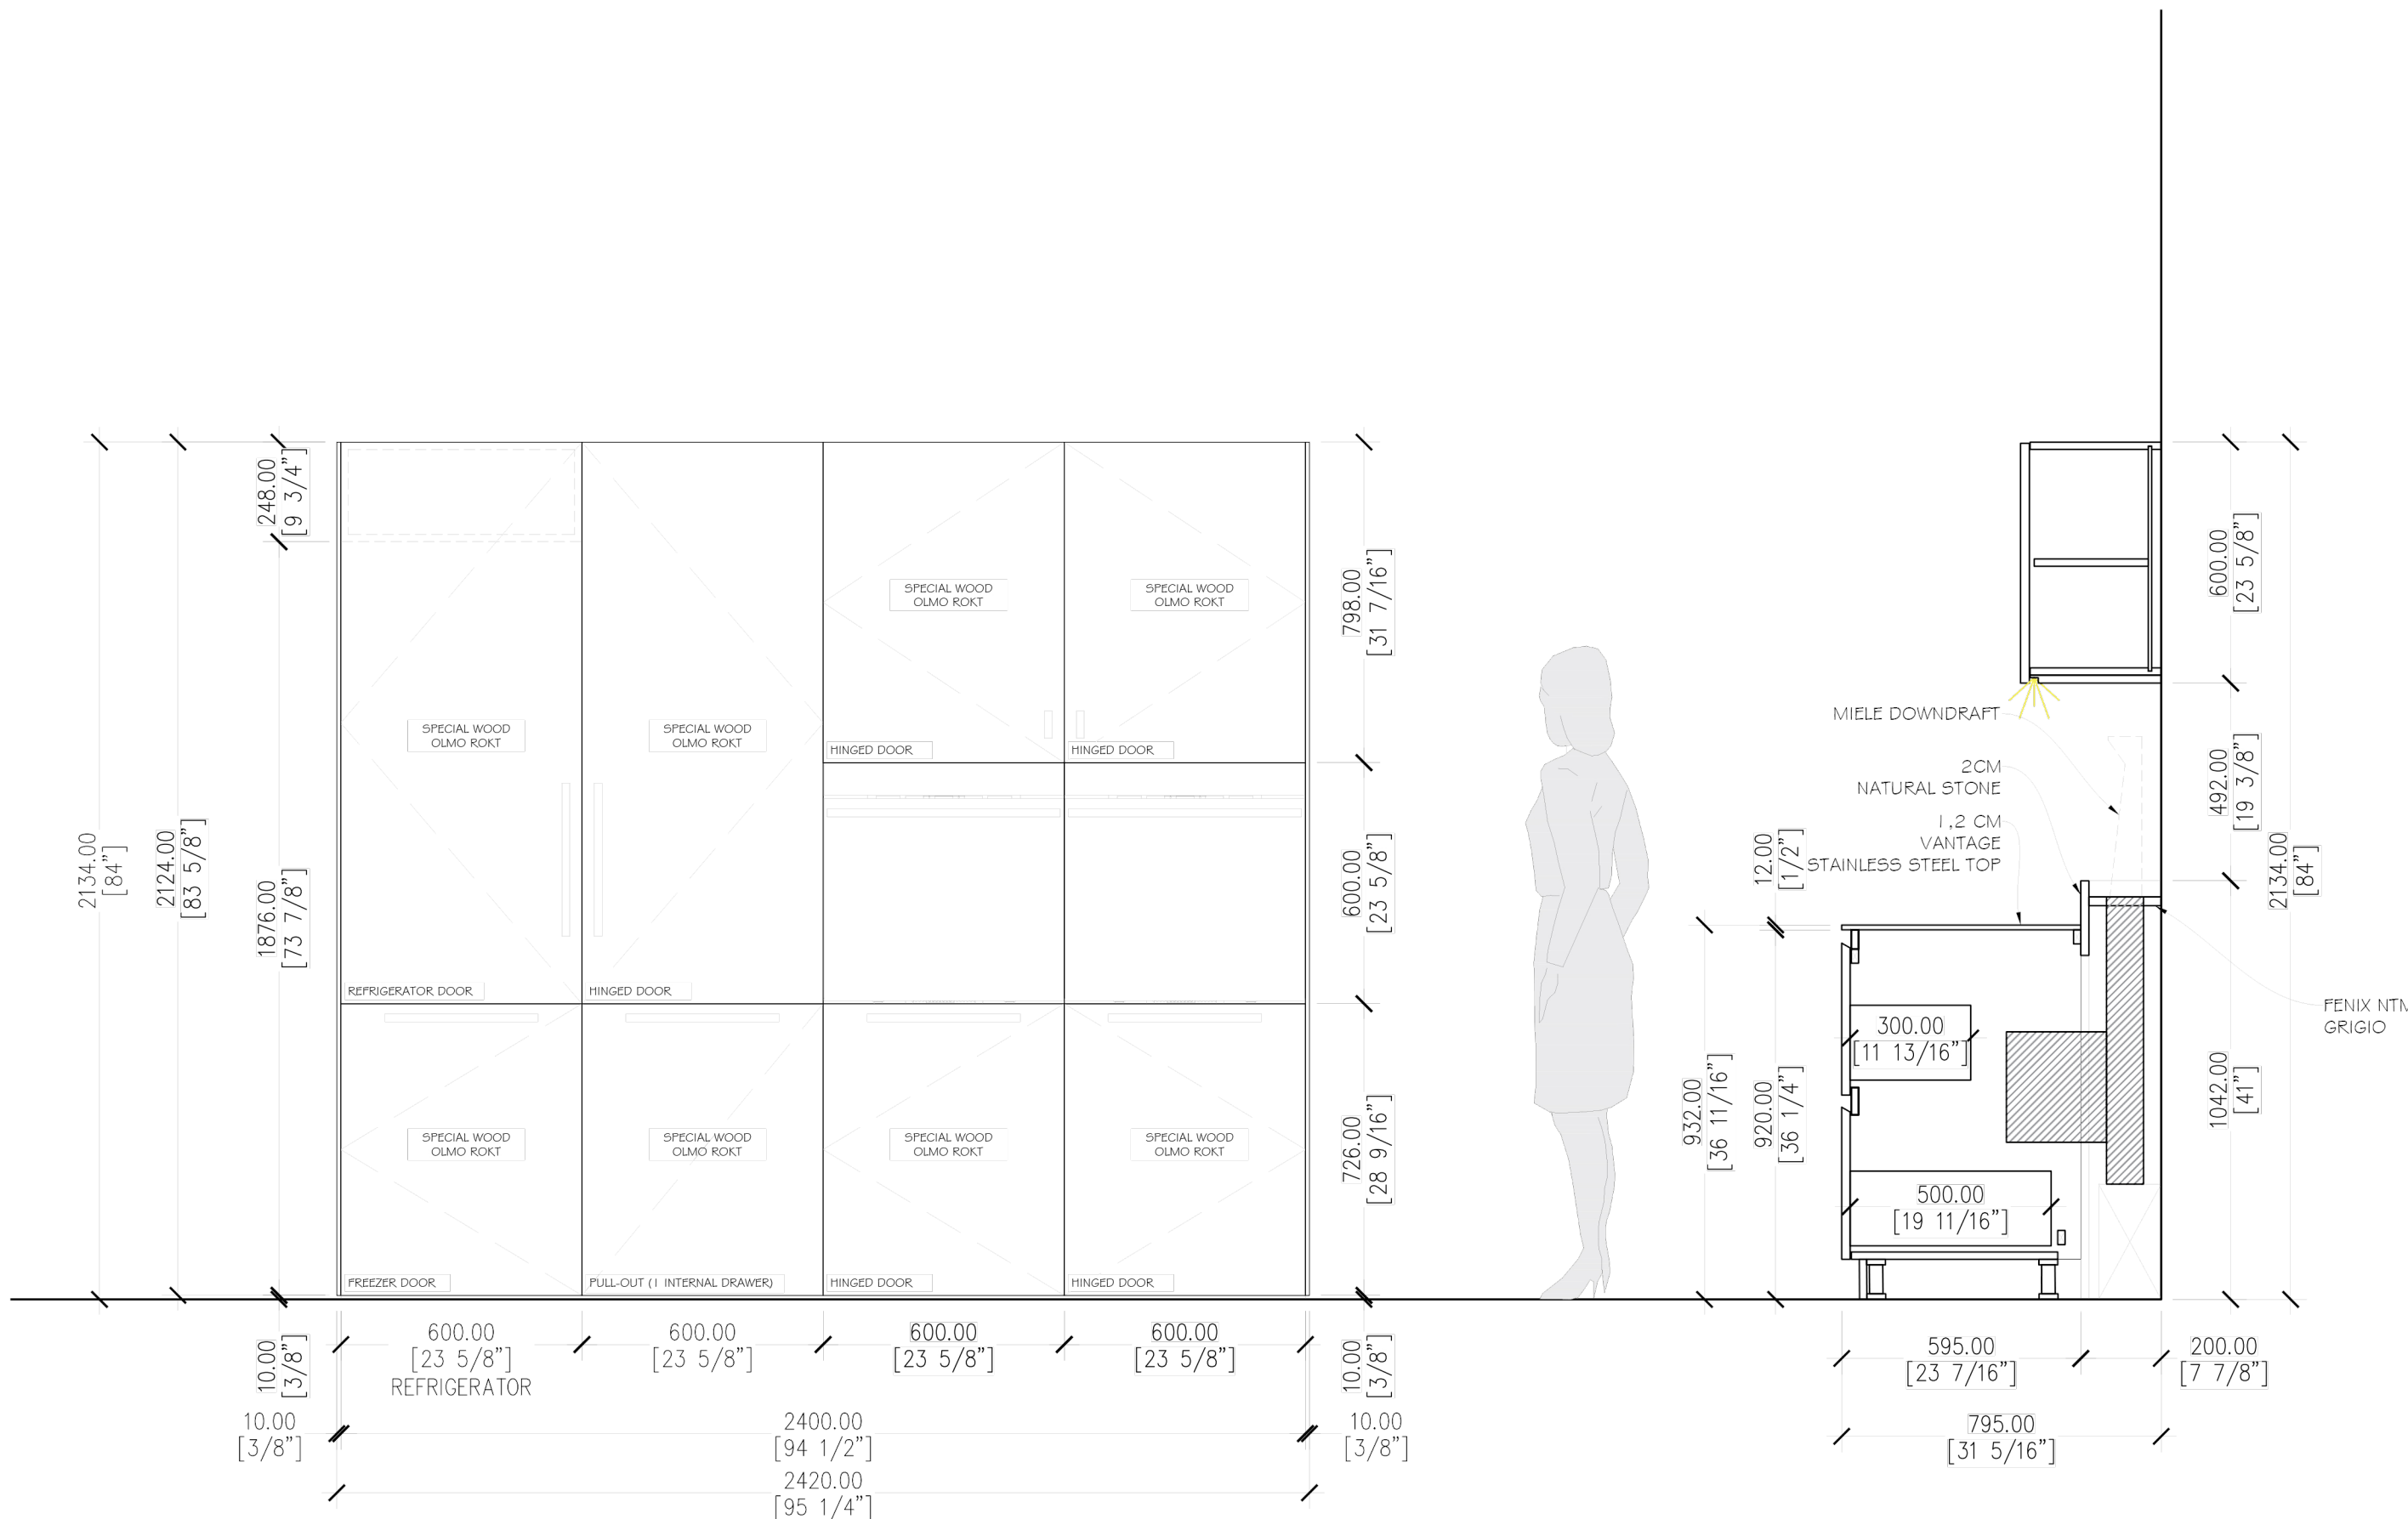


KITCHEN DISPLAY | PLAN

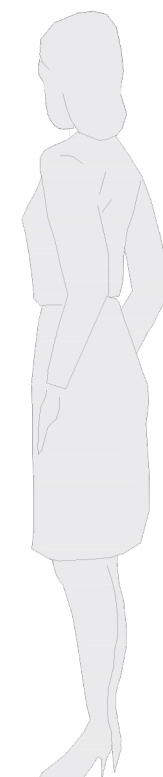


2 KITCHEN DISPLAY | ELEVATION

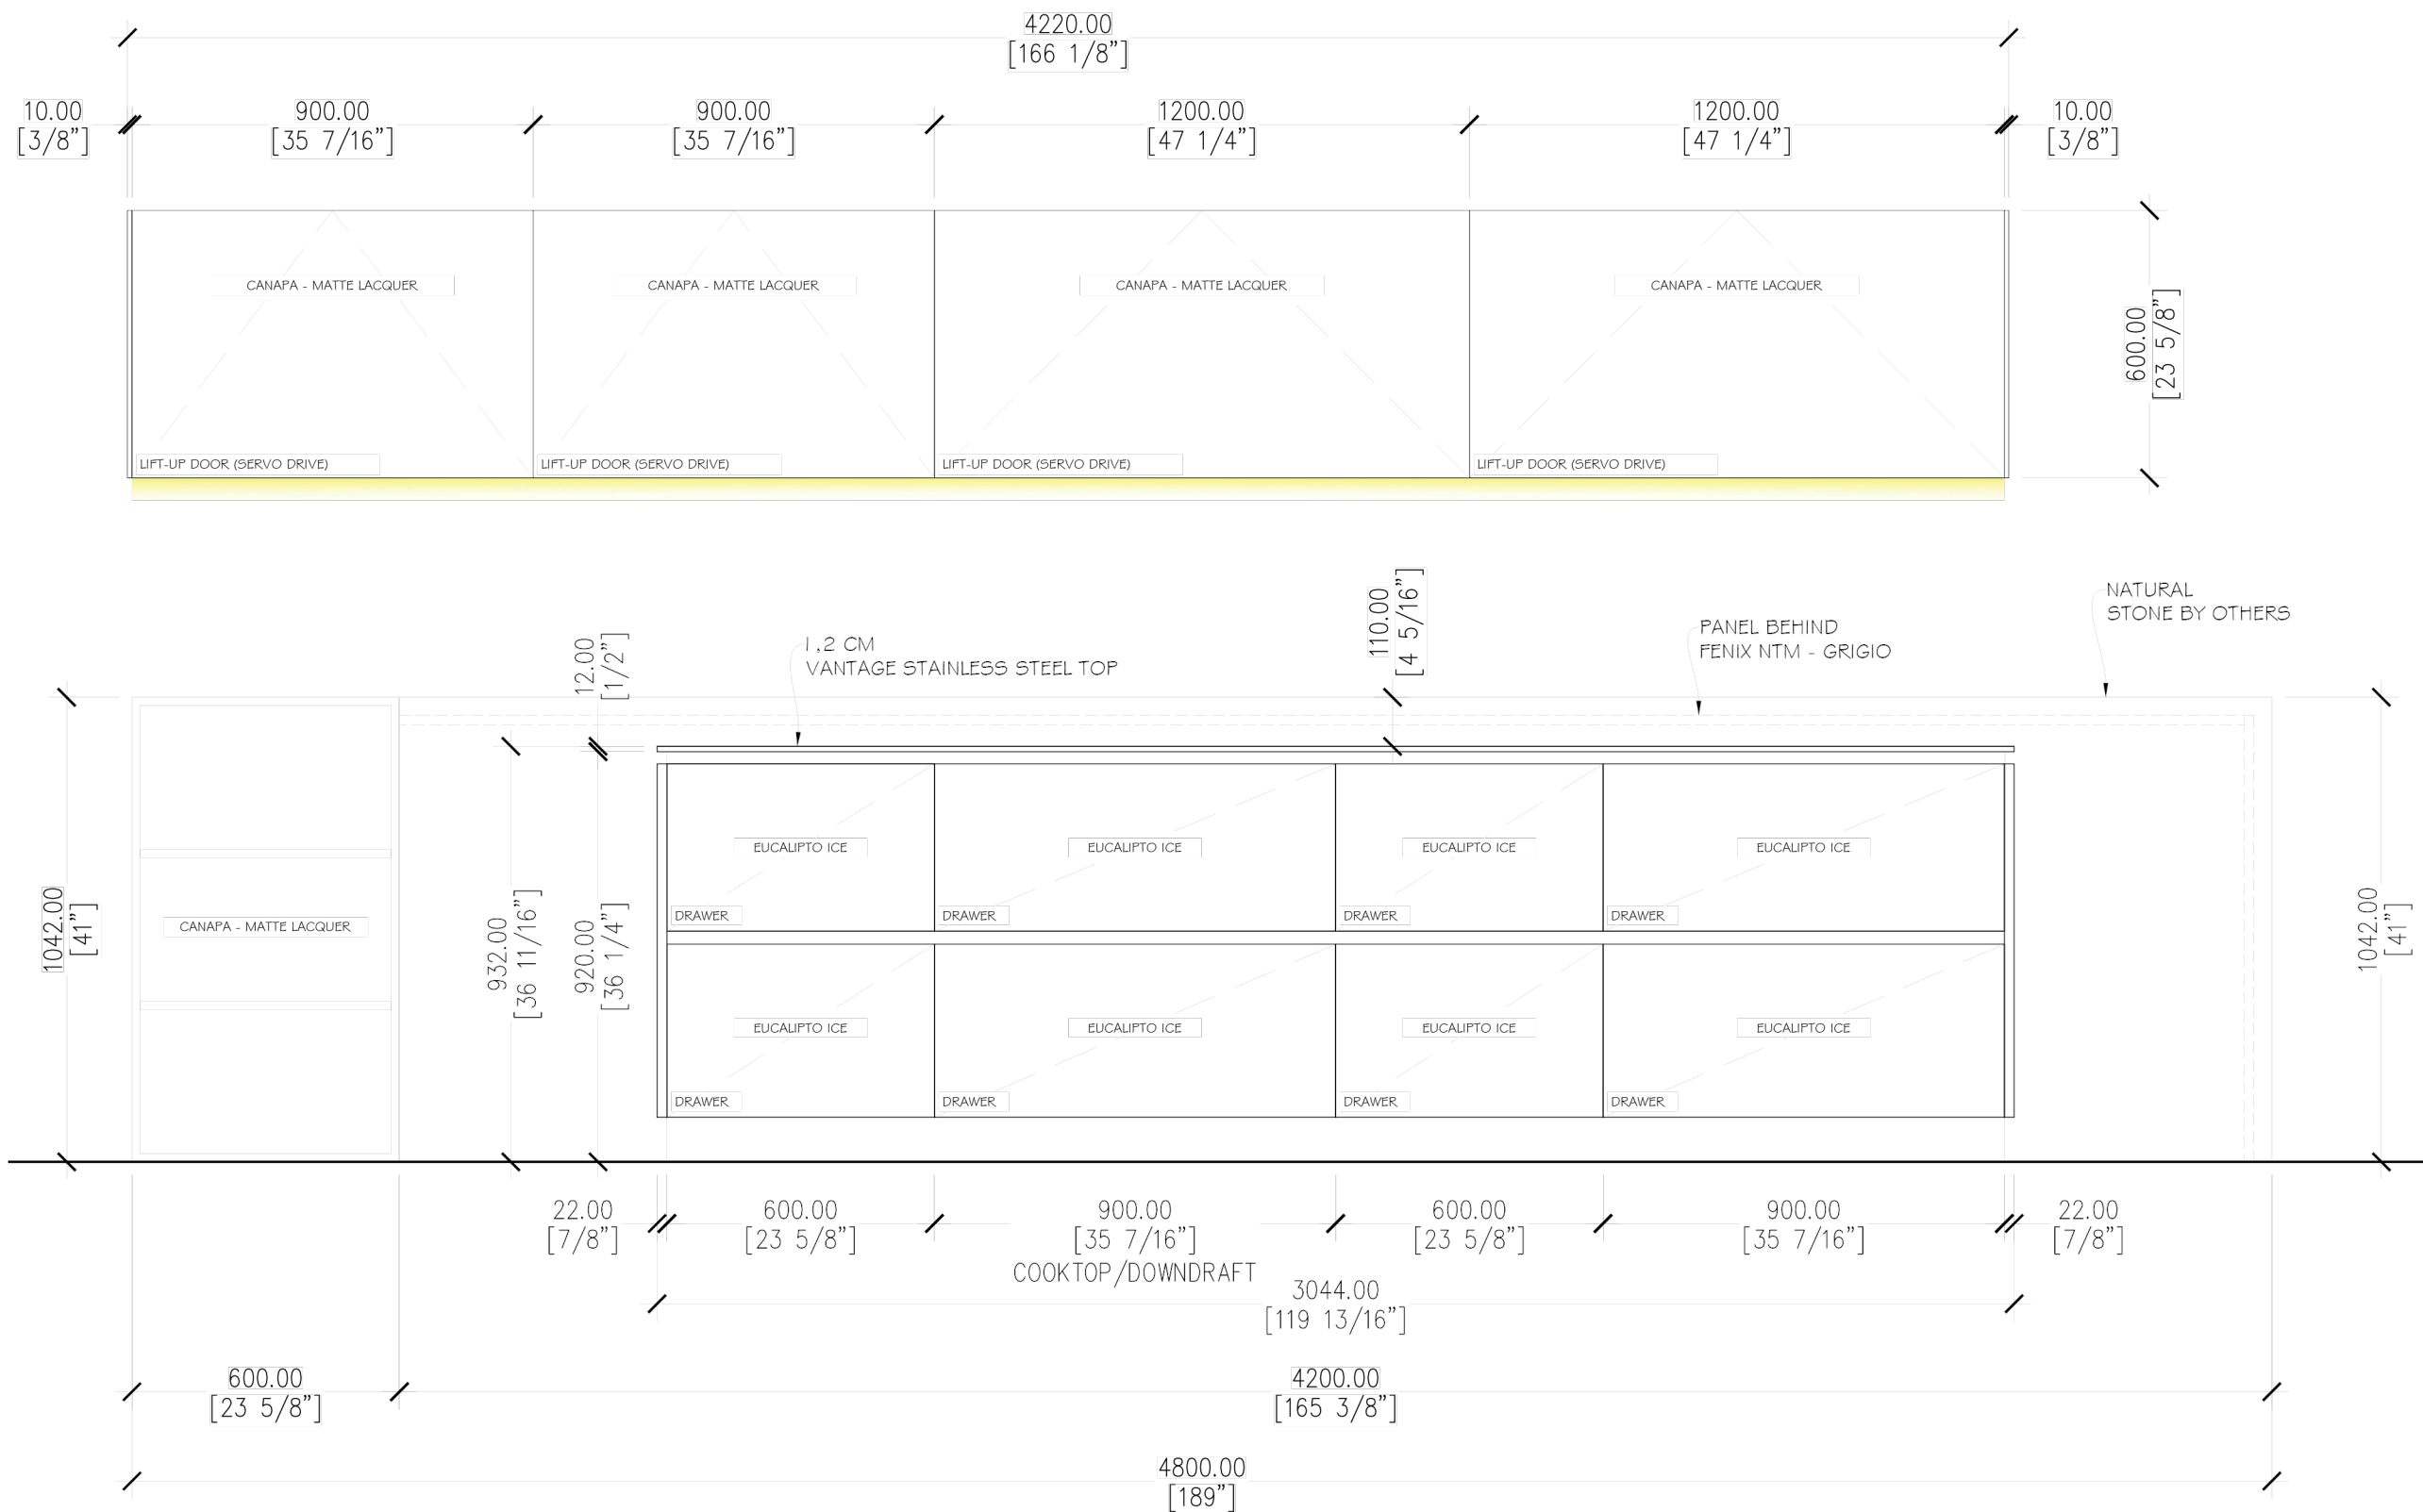

3 KITCHEN DISPLAY | ELEVATION

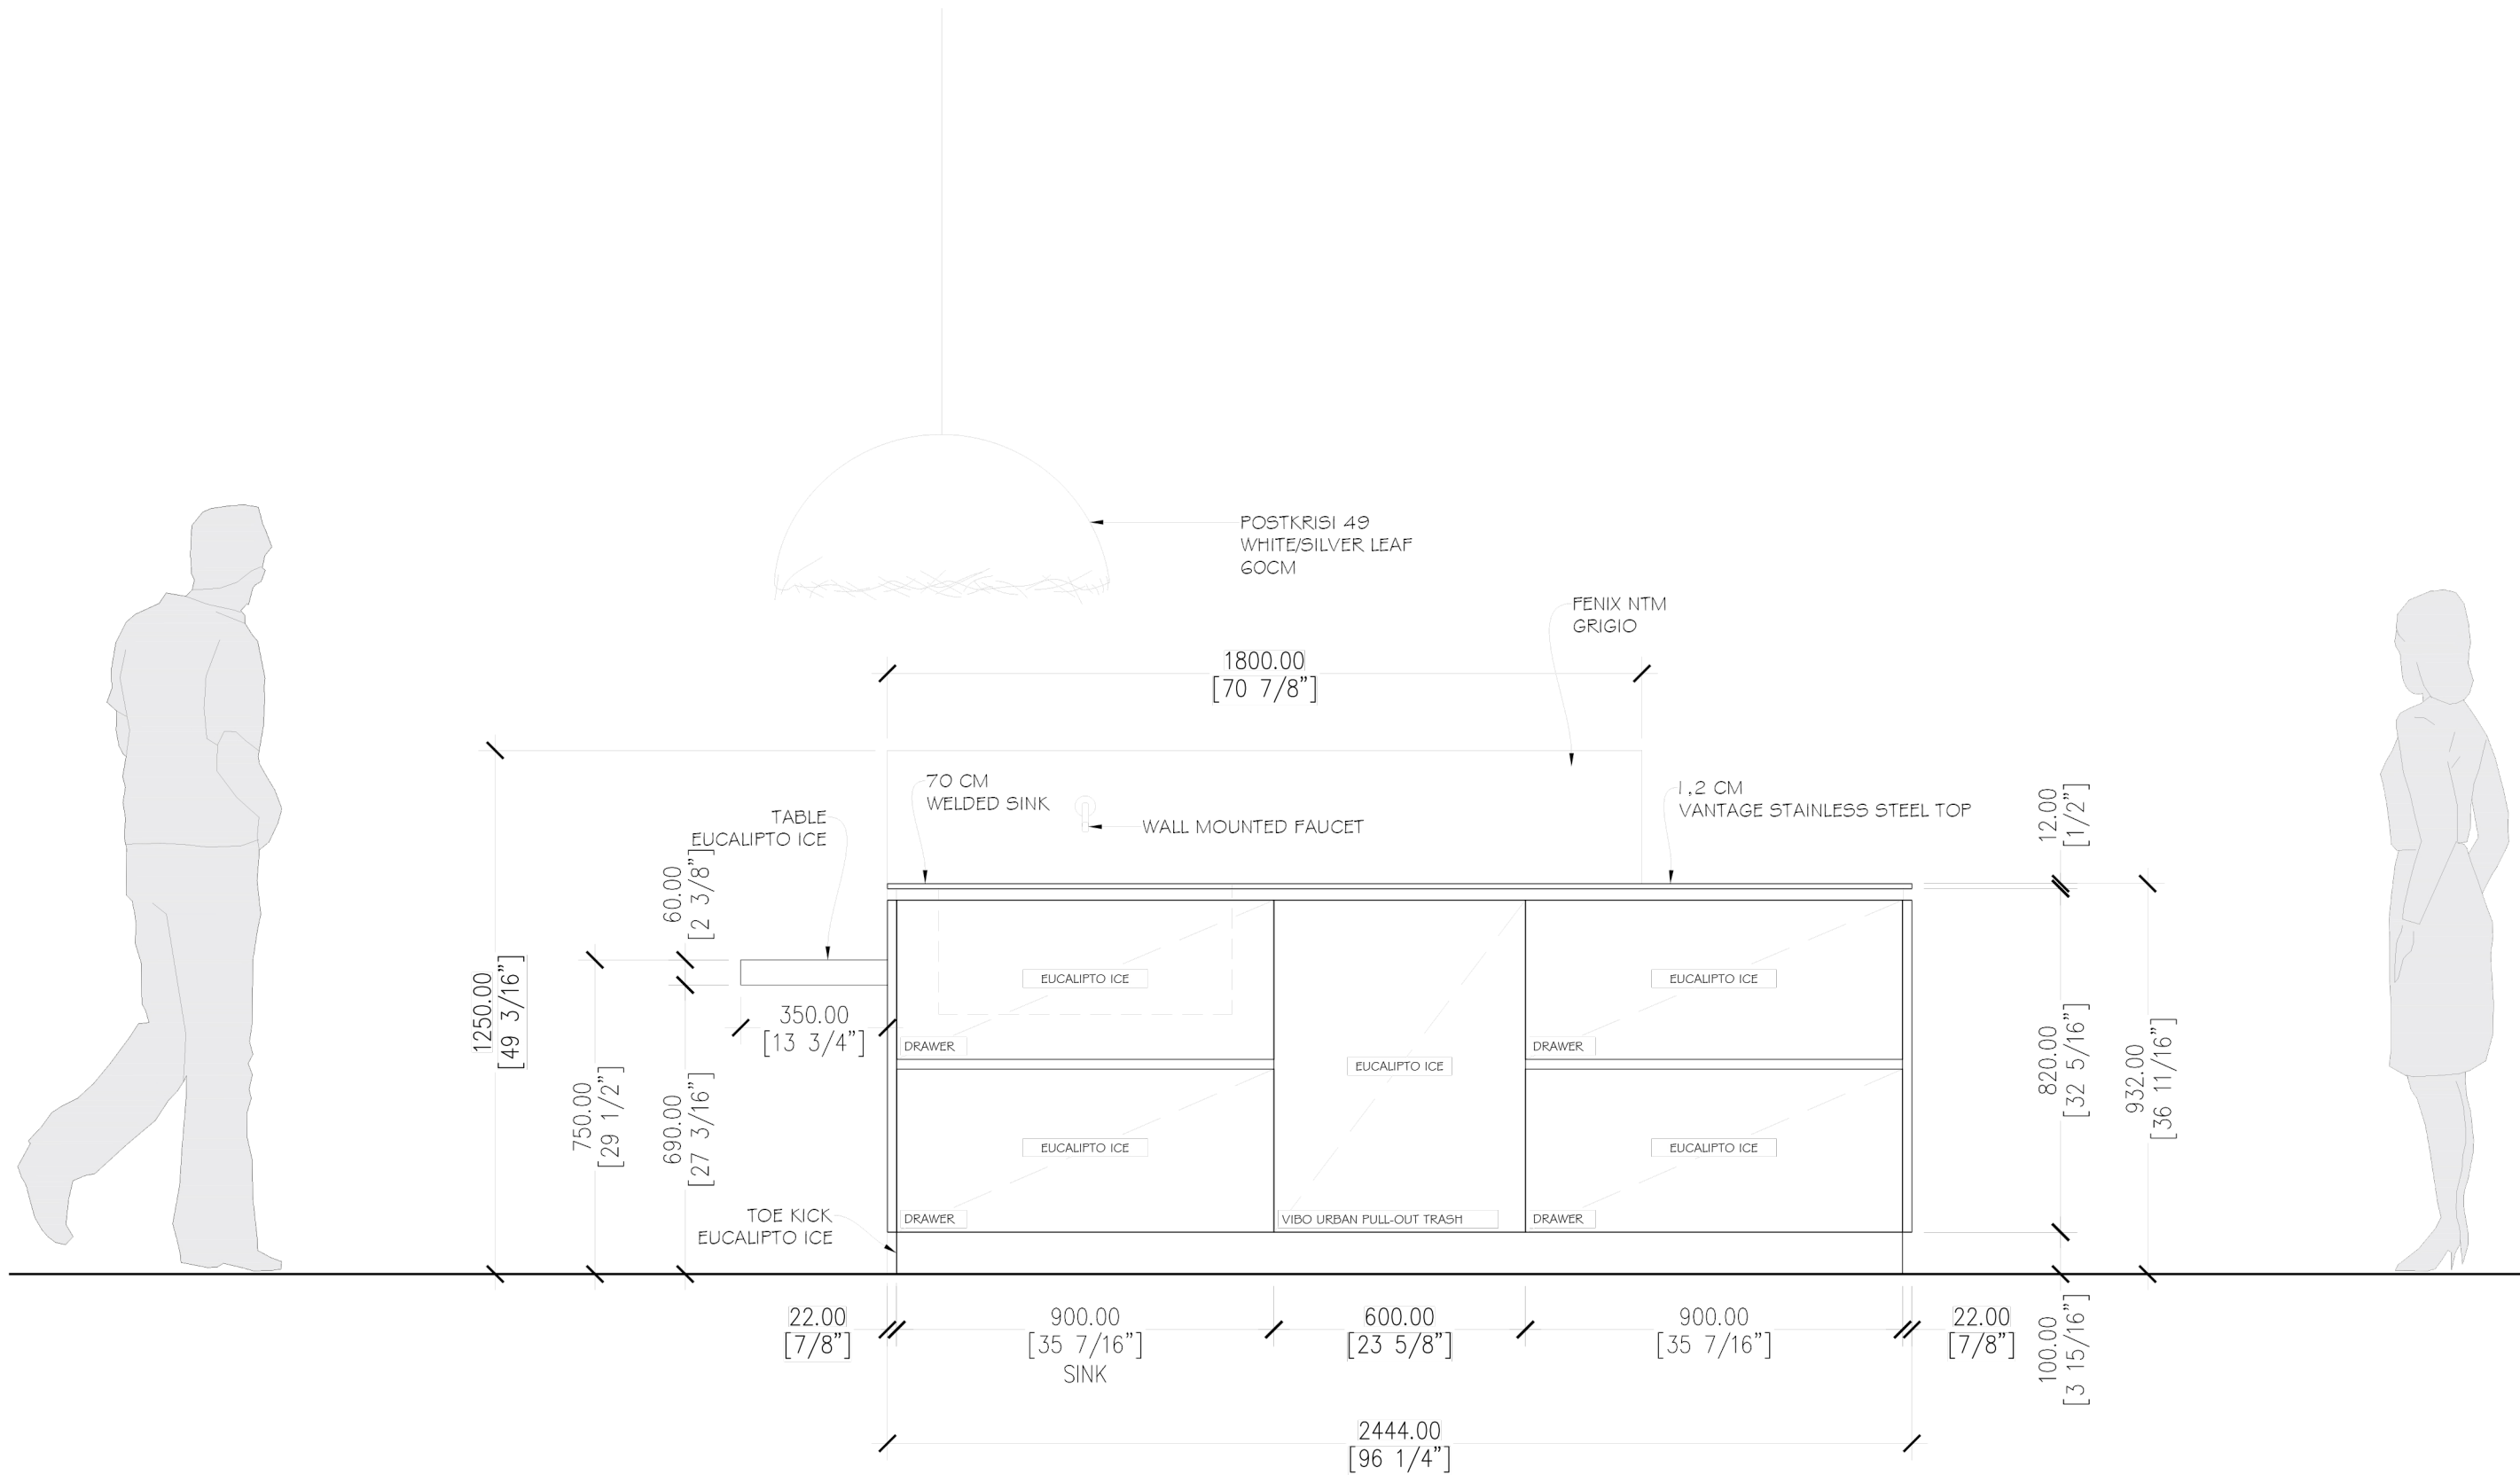

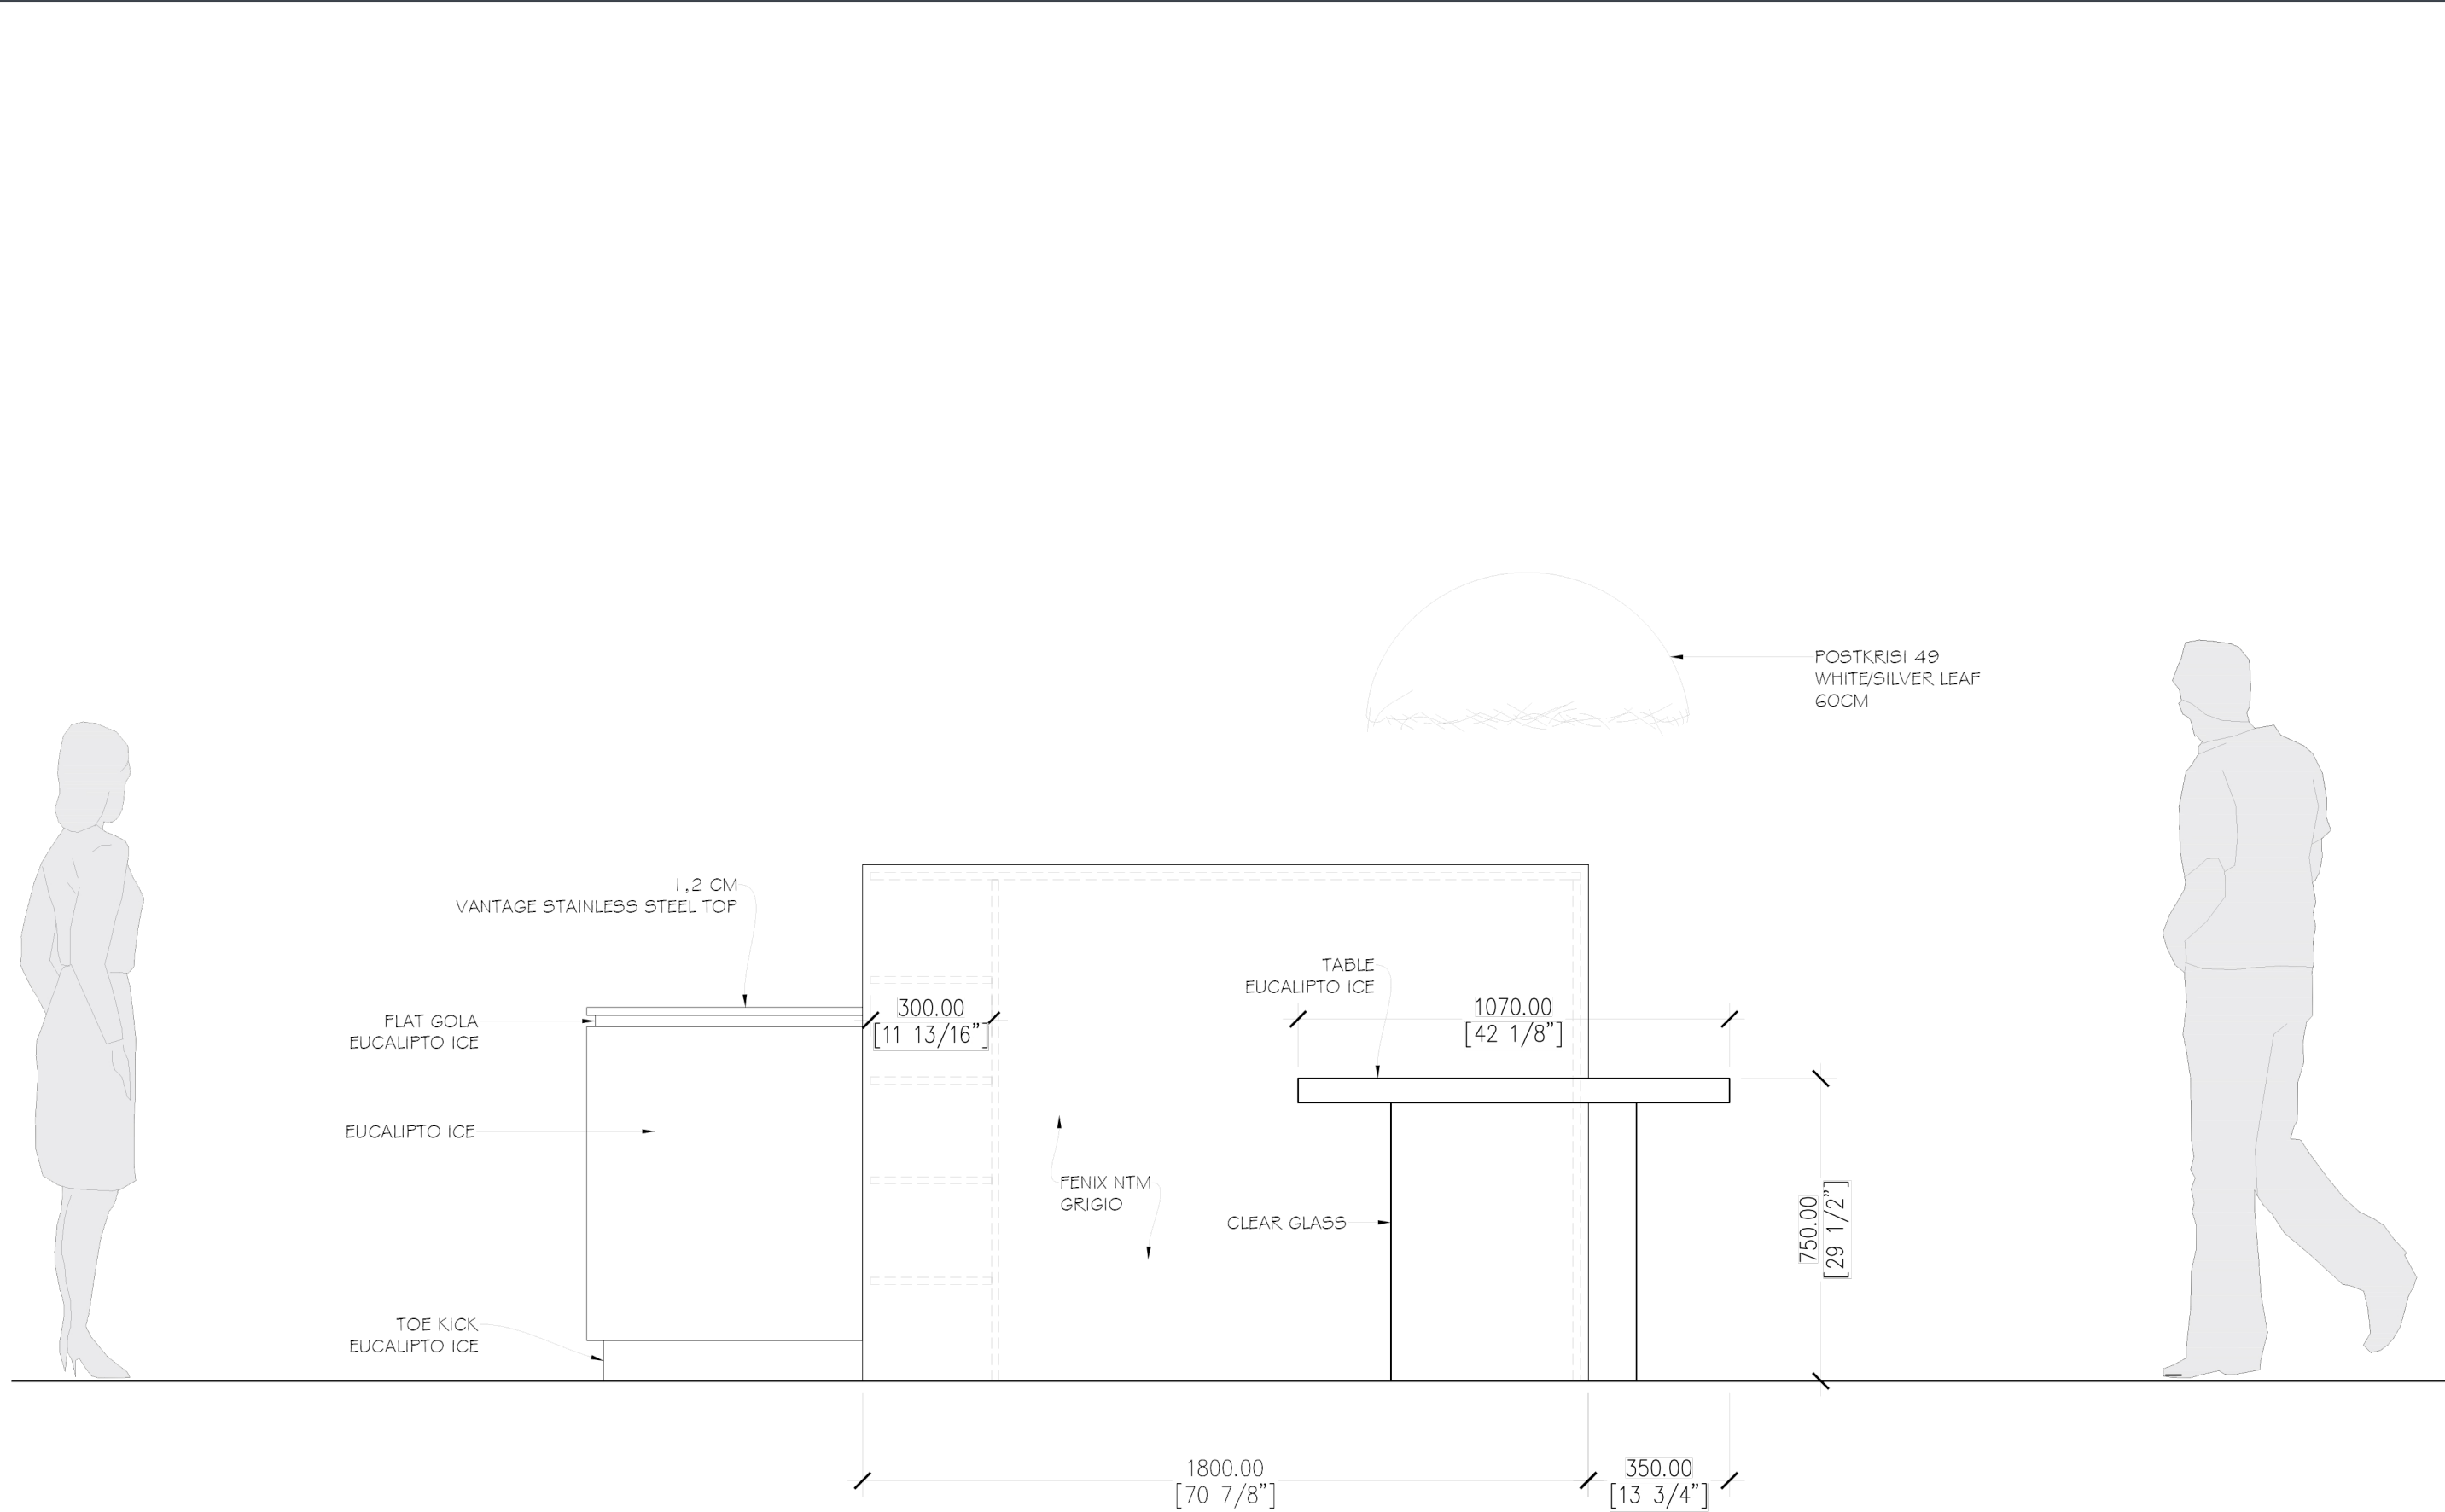

5 KITCHEN DISPLAY | BACK OF ISLAND ELEVATION

