



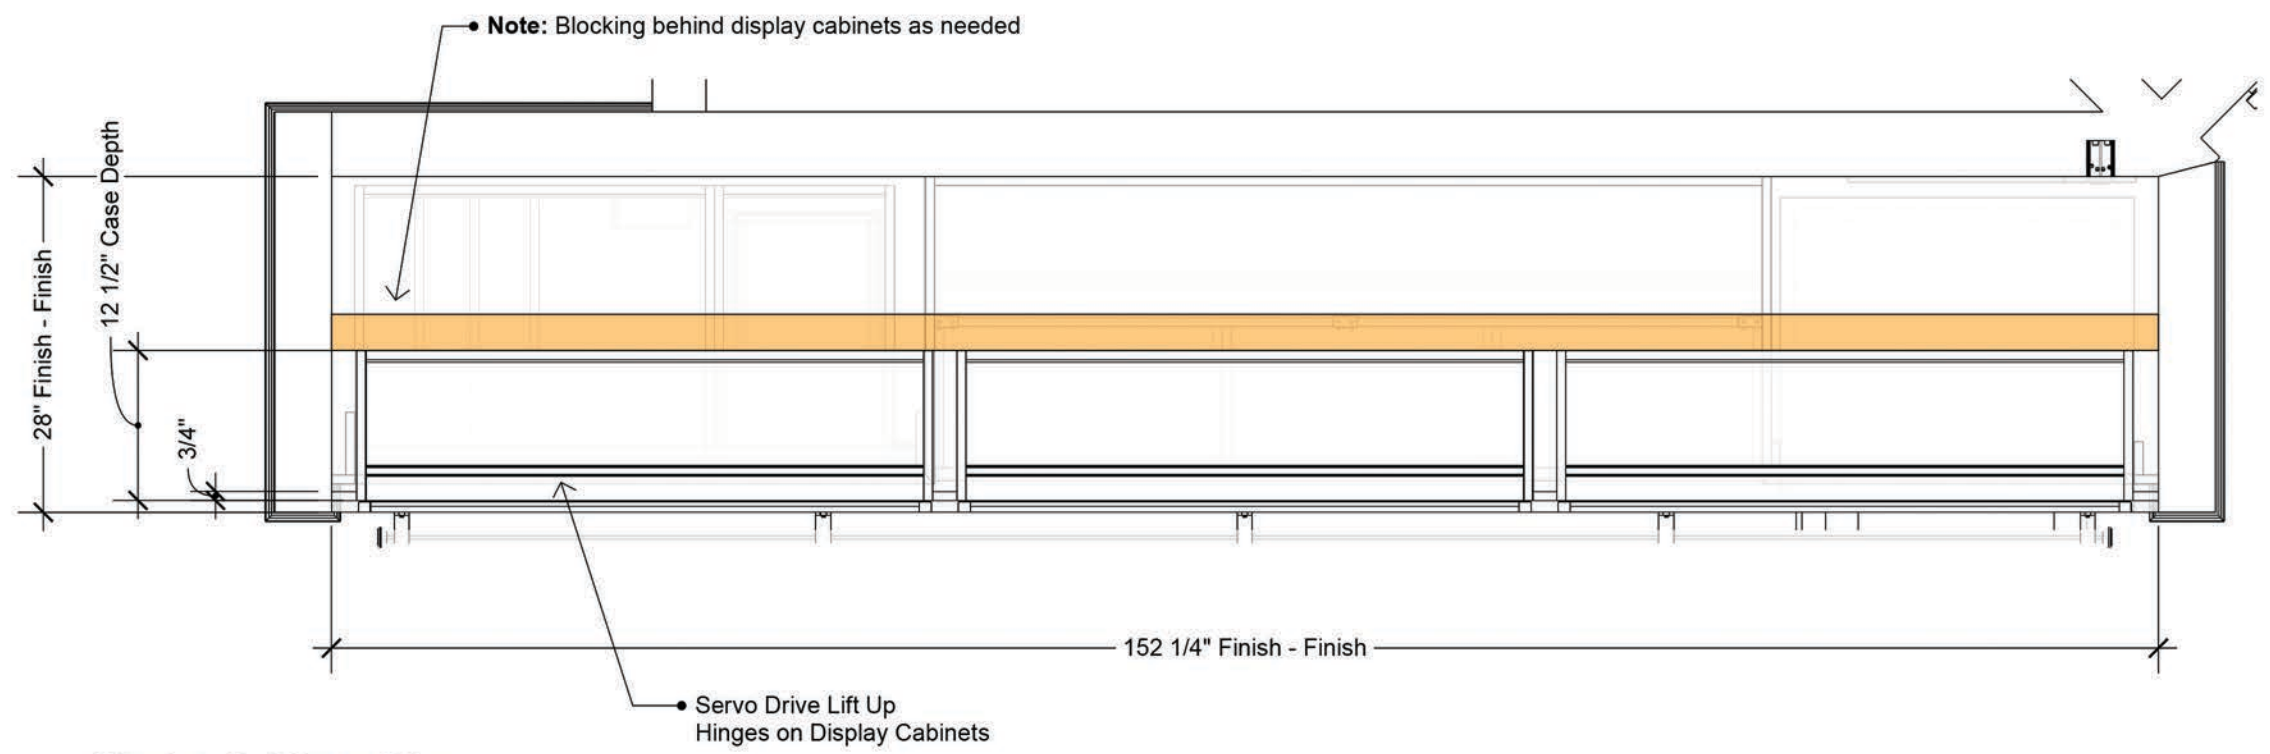

Display Cabinets Plan


Scale: 3/4" = 1' 0"

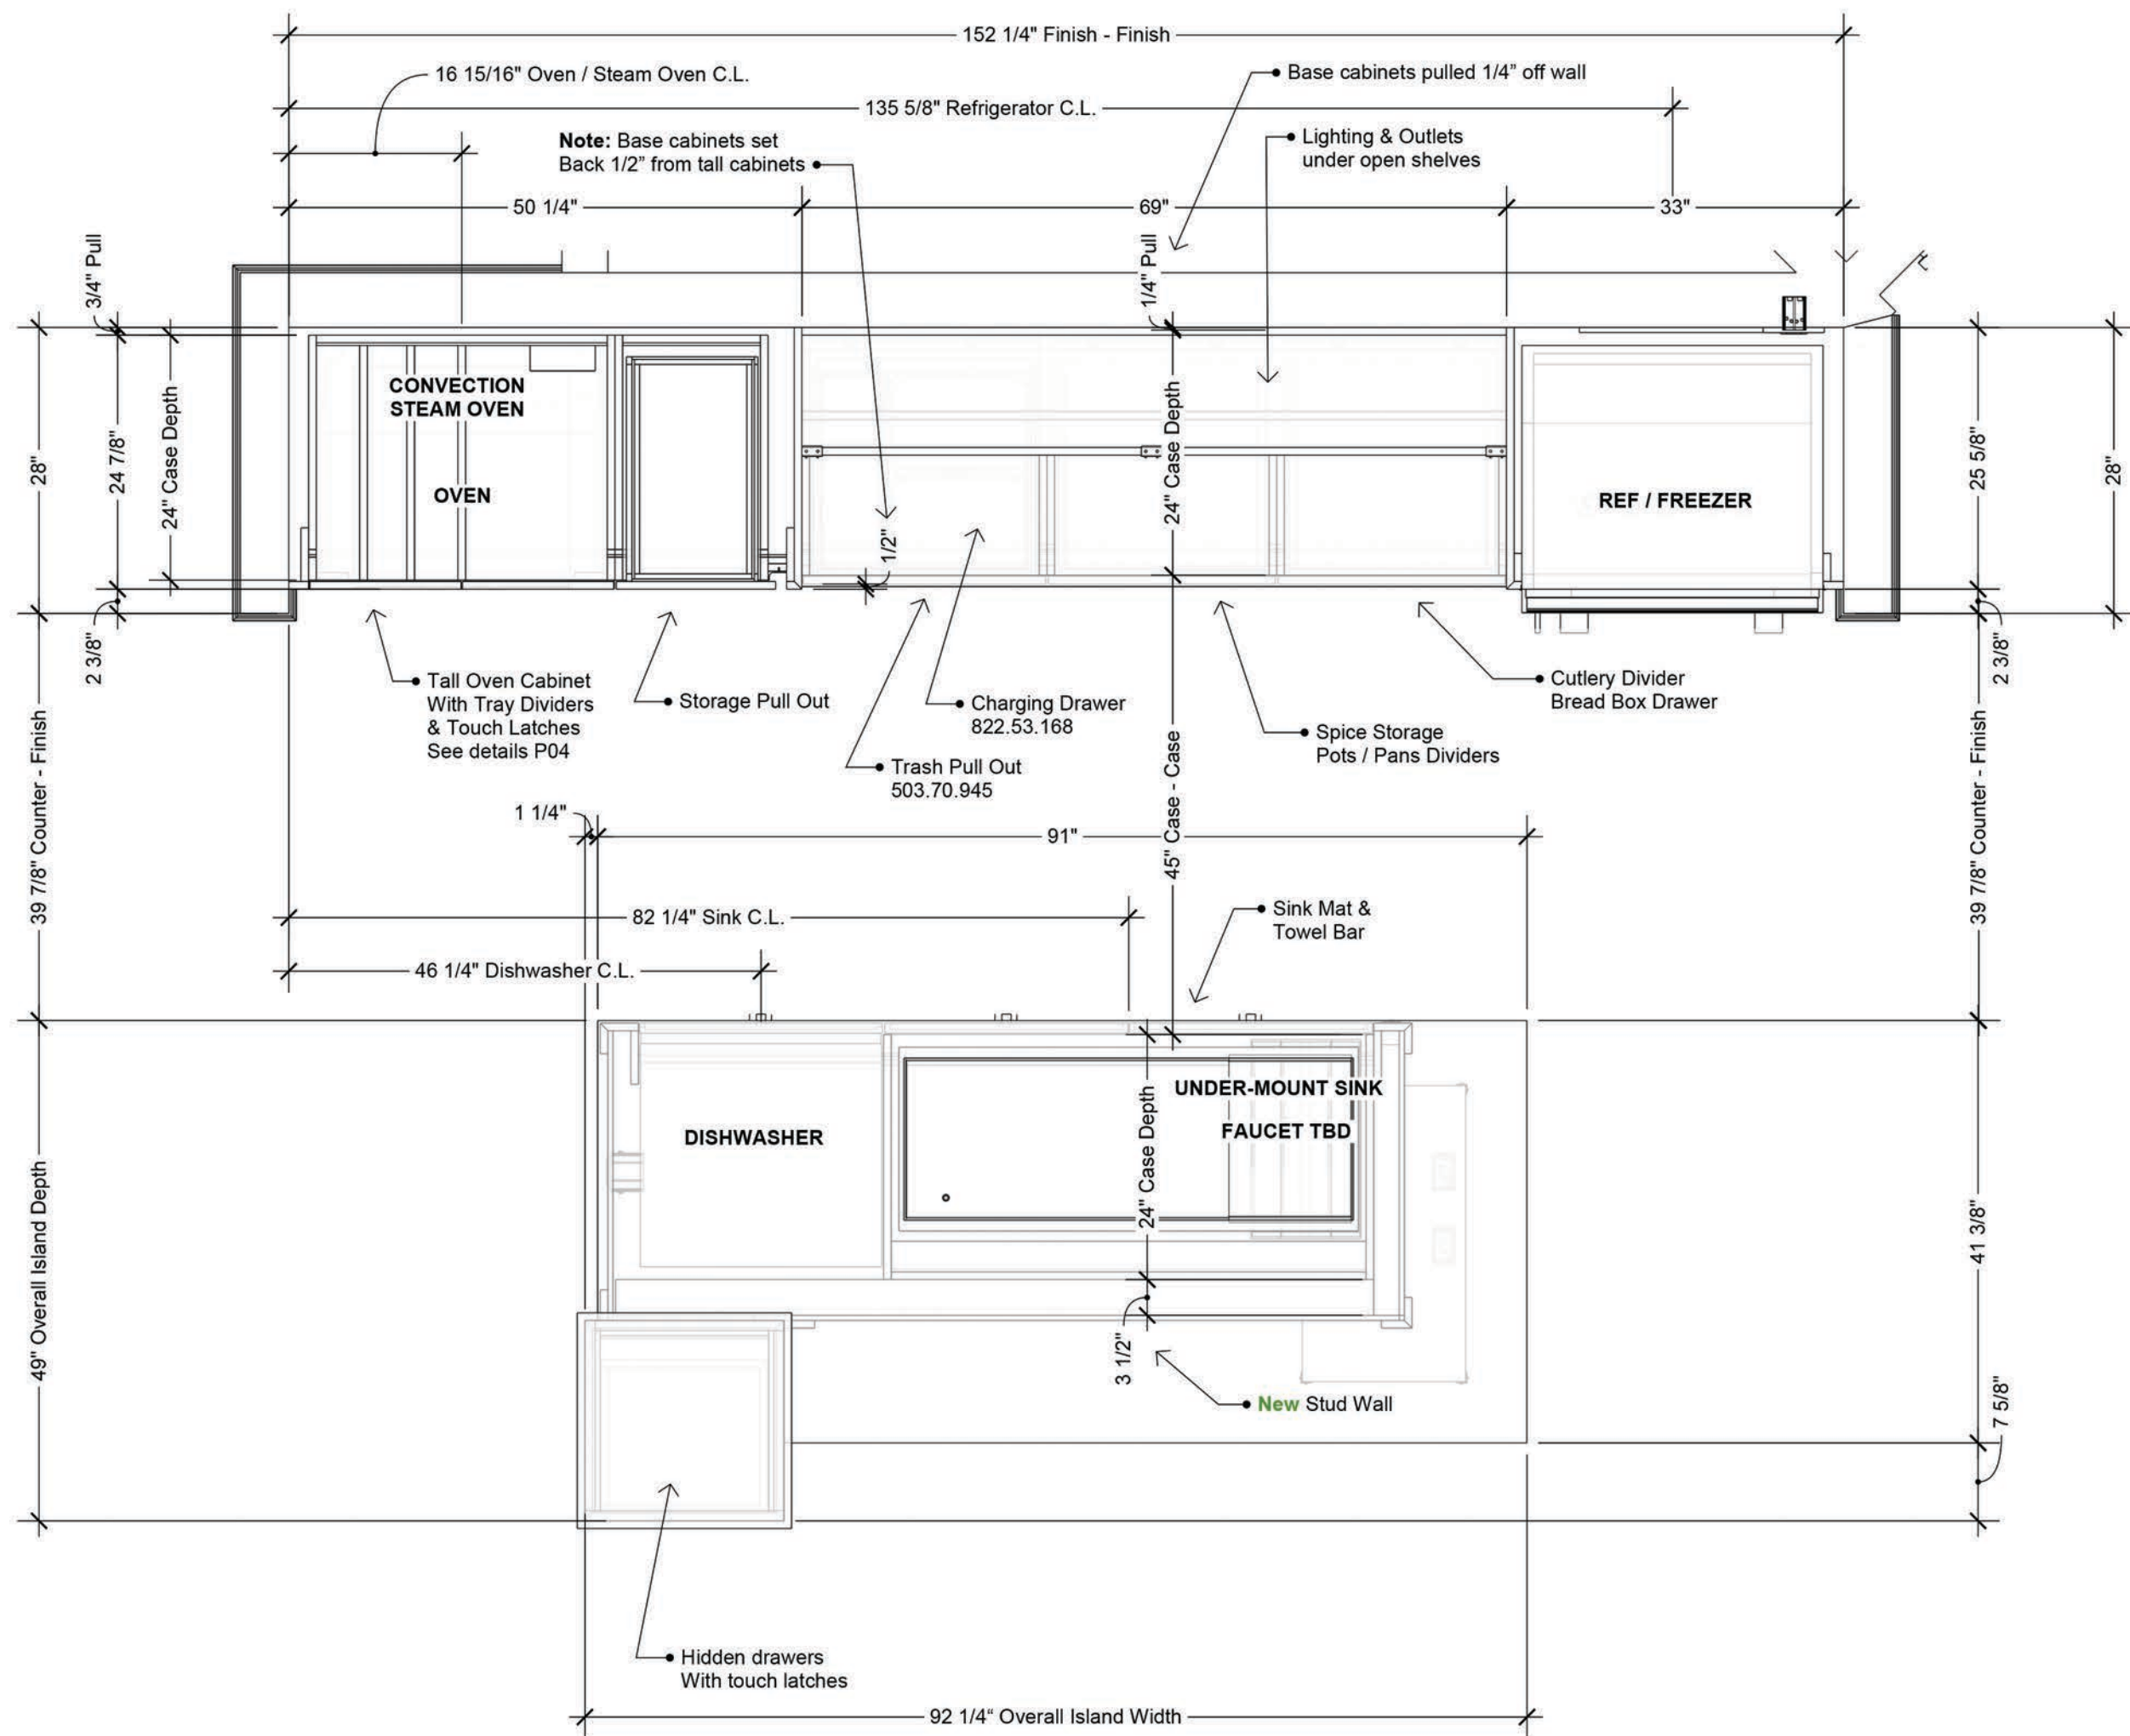

Kitchen Plan

Scale: 3/4" = 1' 0"

NOTE: See Appliance Specs on P02

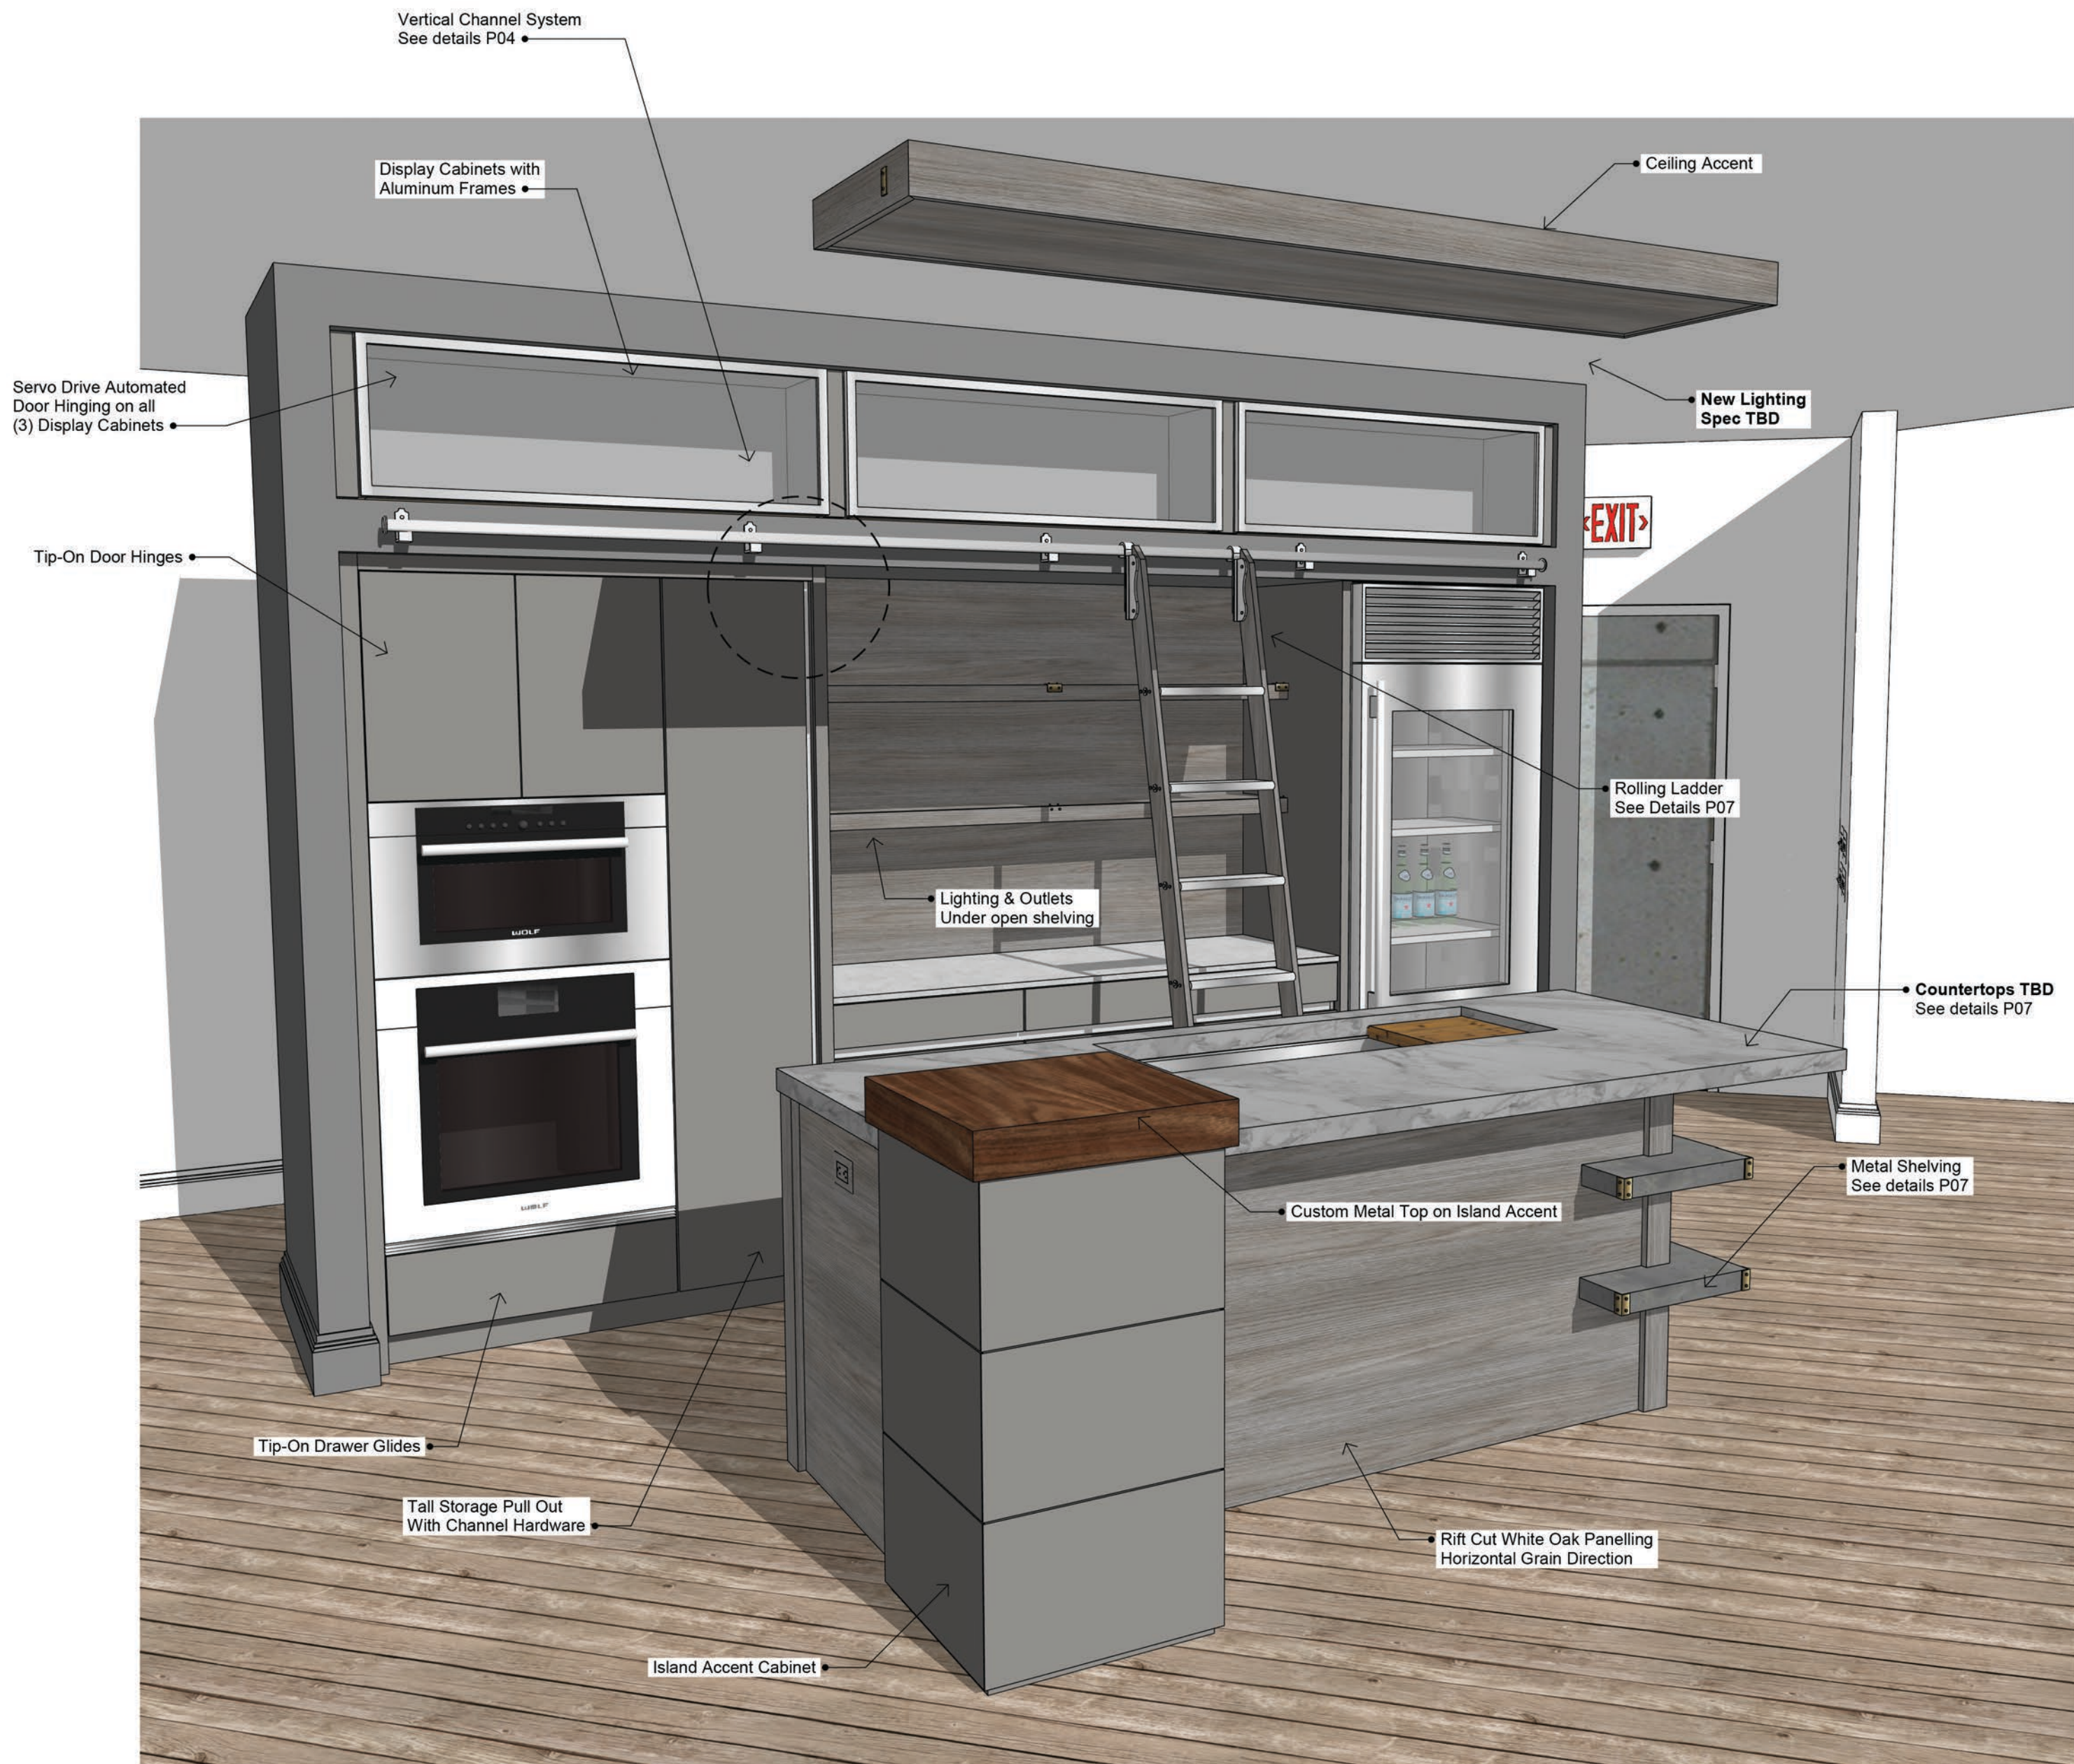


Kitchen View

Scale: N/A

Drawing Set

P 01	Kitchen Plan
P 02	Numbered Plan
P 03	Elevations & Details
P 04	Kitchen Details
P 05	Island
P 06	Island Details
P 07	Countertops & Shelving

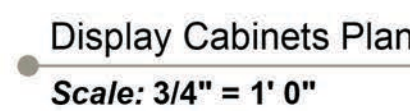

- j2 Upper Shelf Panel
- j3 Lower Shelf
- j4 Lower Shelf Panel
- j5 Lower Shelf Blocking
- j6 Touch Up Kit

503.70.945