




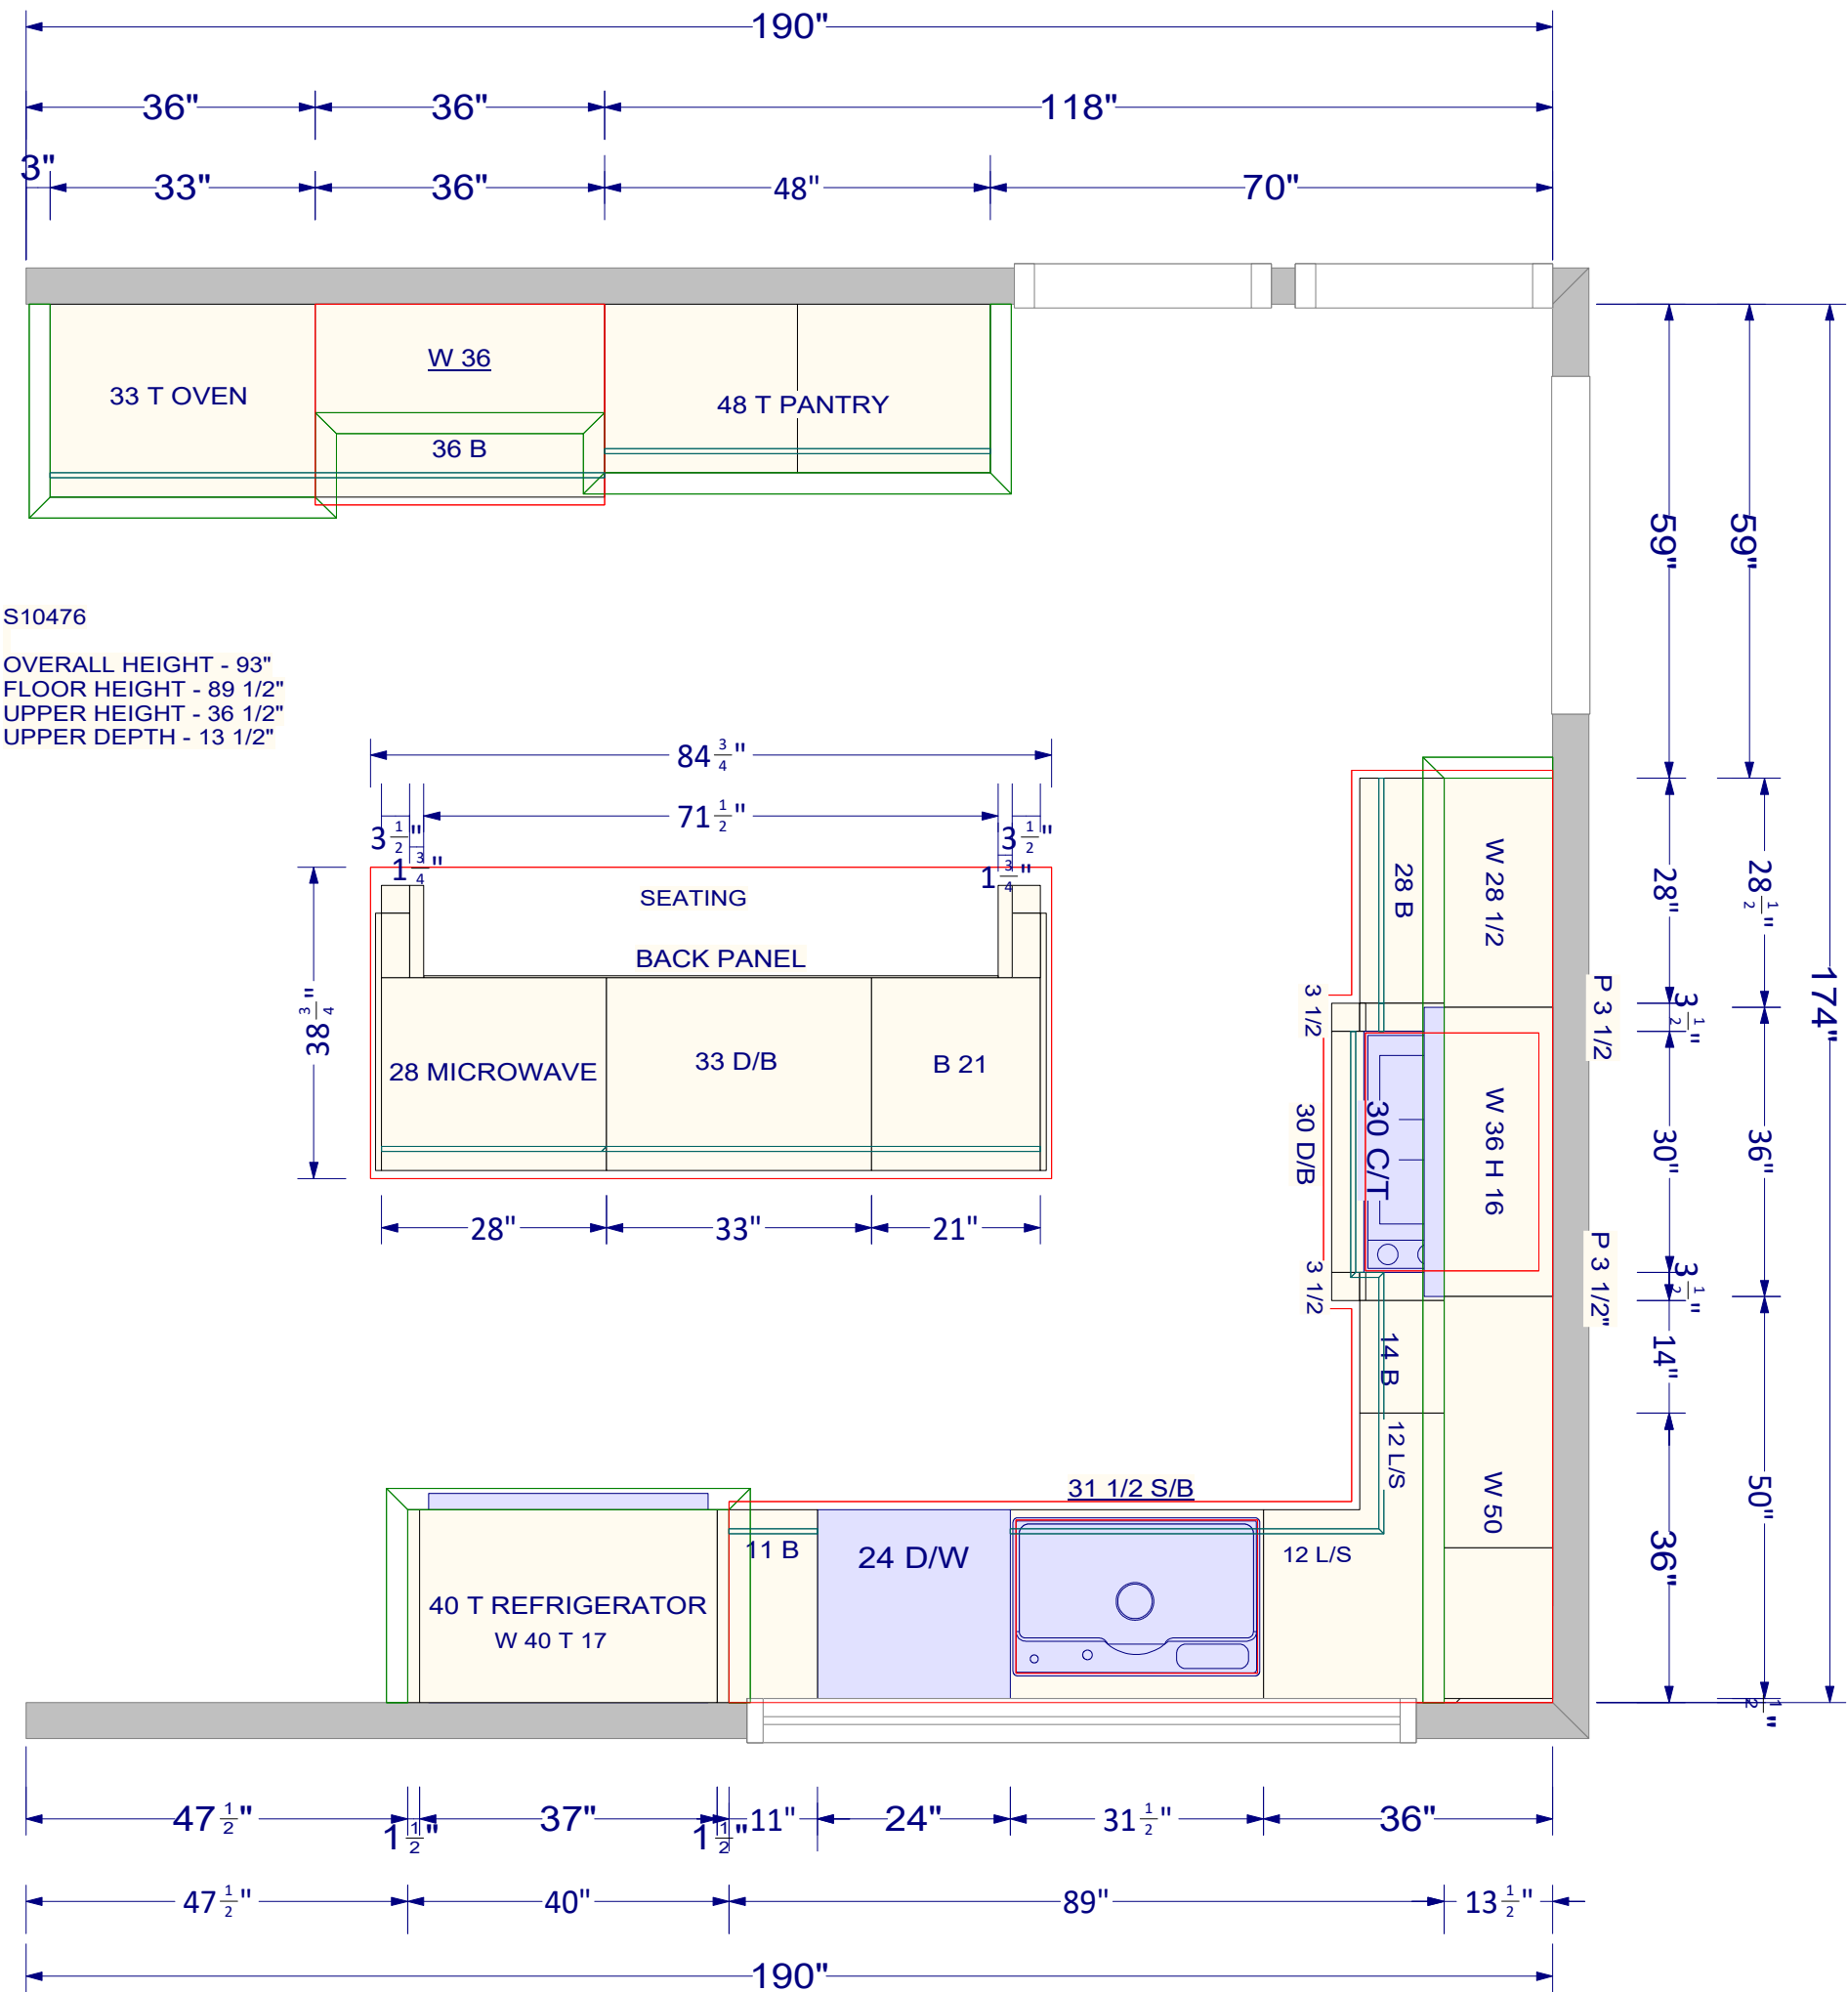



S10476

OVERALL HEIGHT - 93"
FLOOR HEIGHT - 89 1/2"
UPPER HEIGHT - 36 1/2"
UPPER DEPTH - 13 1/2"

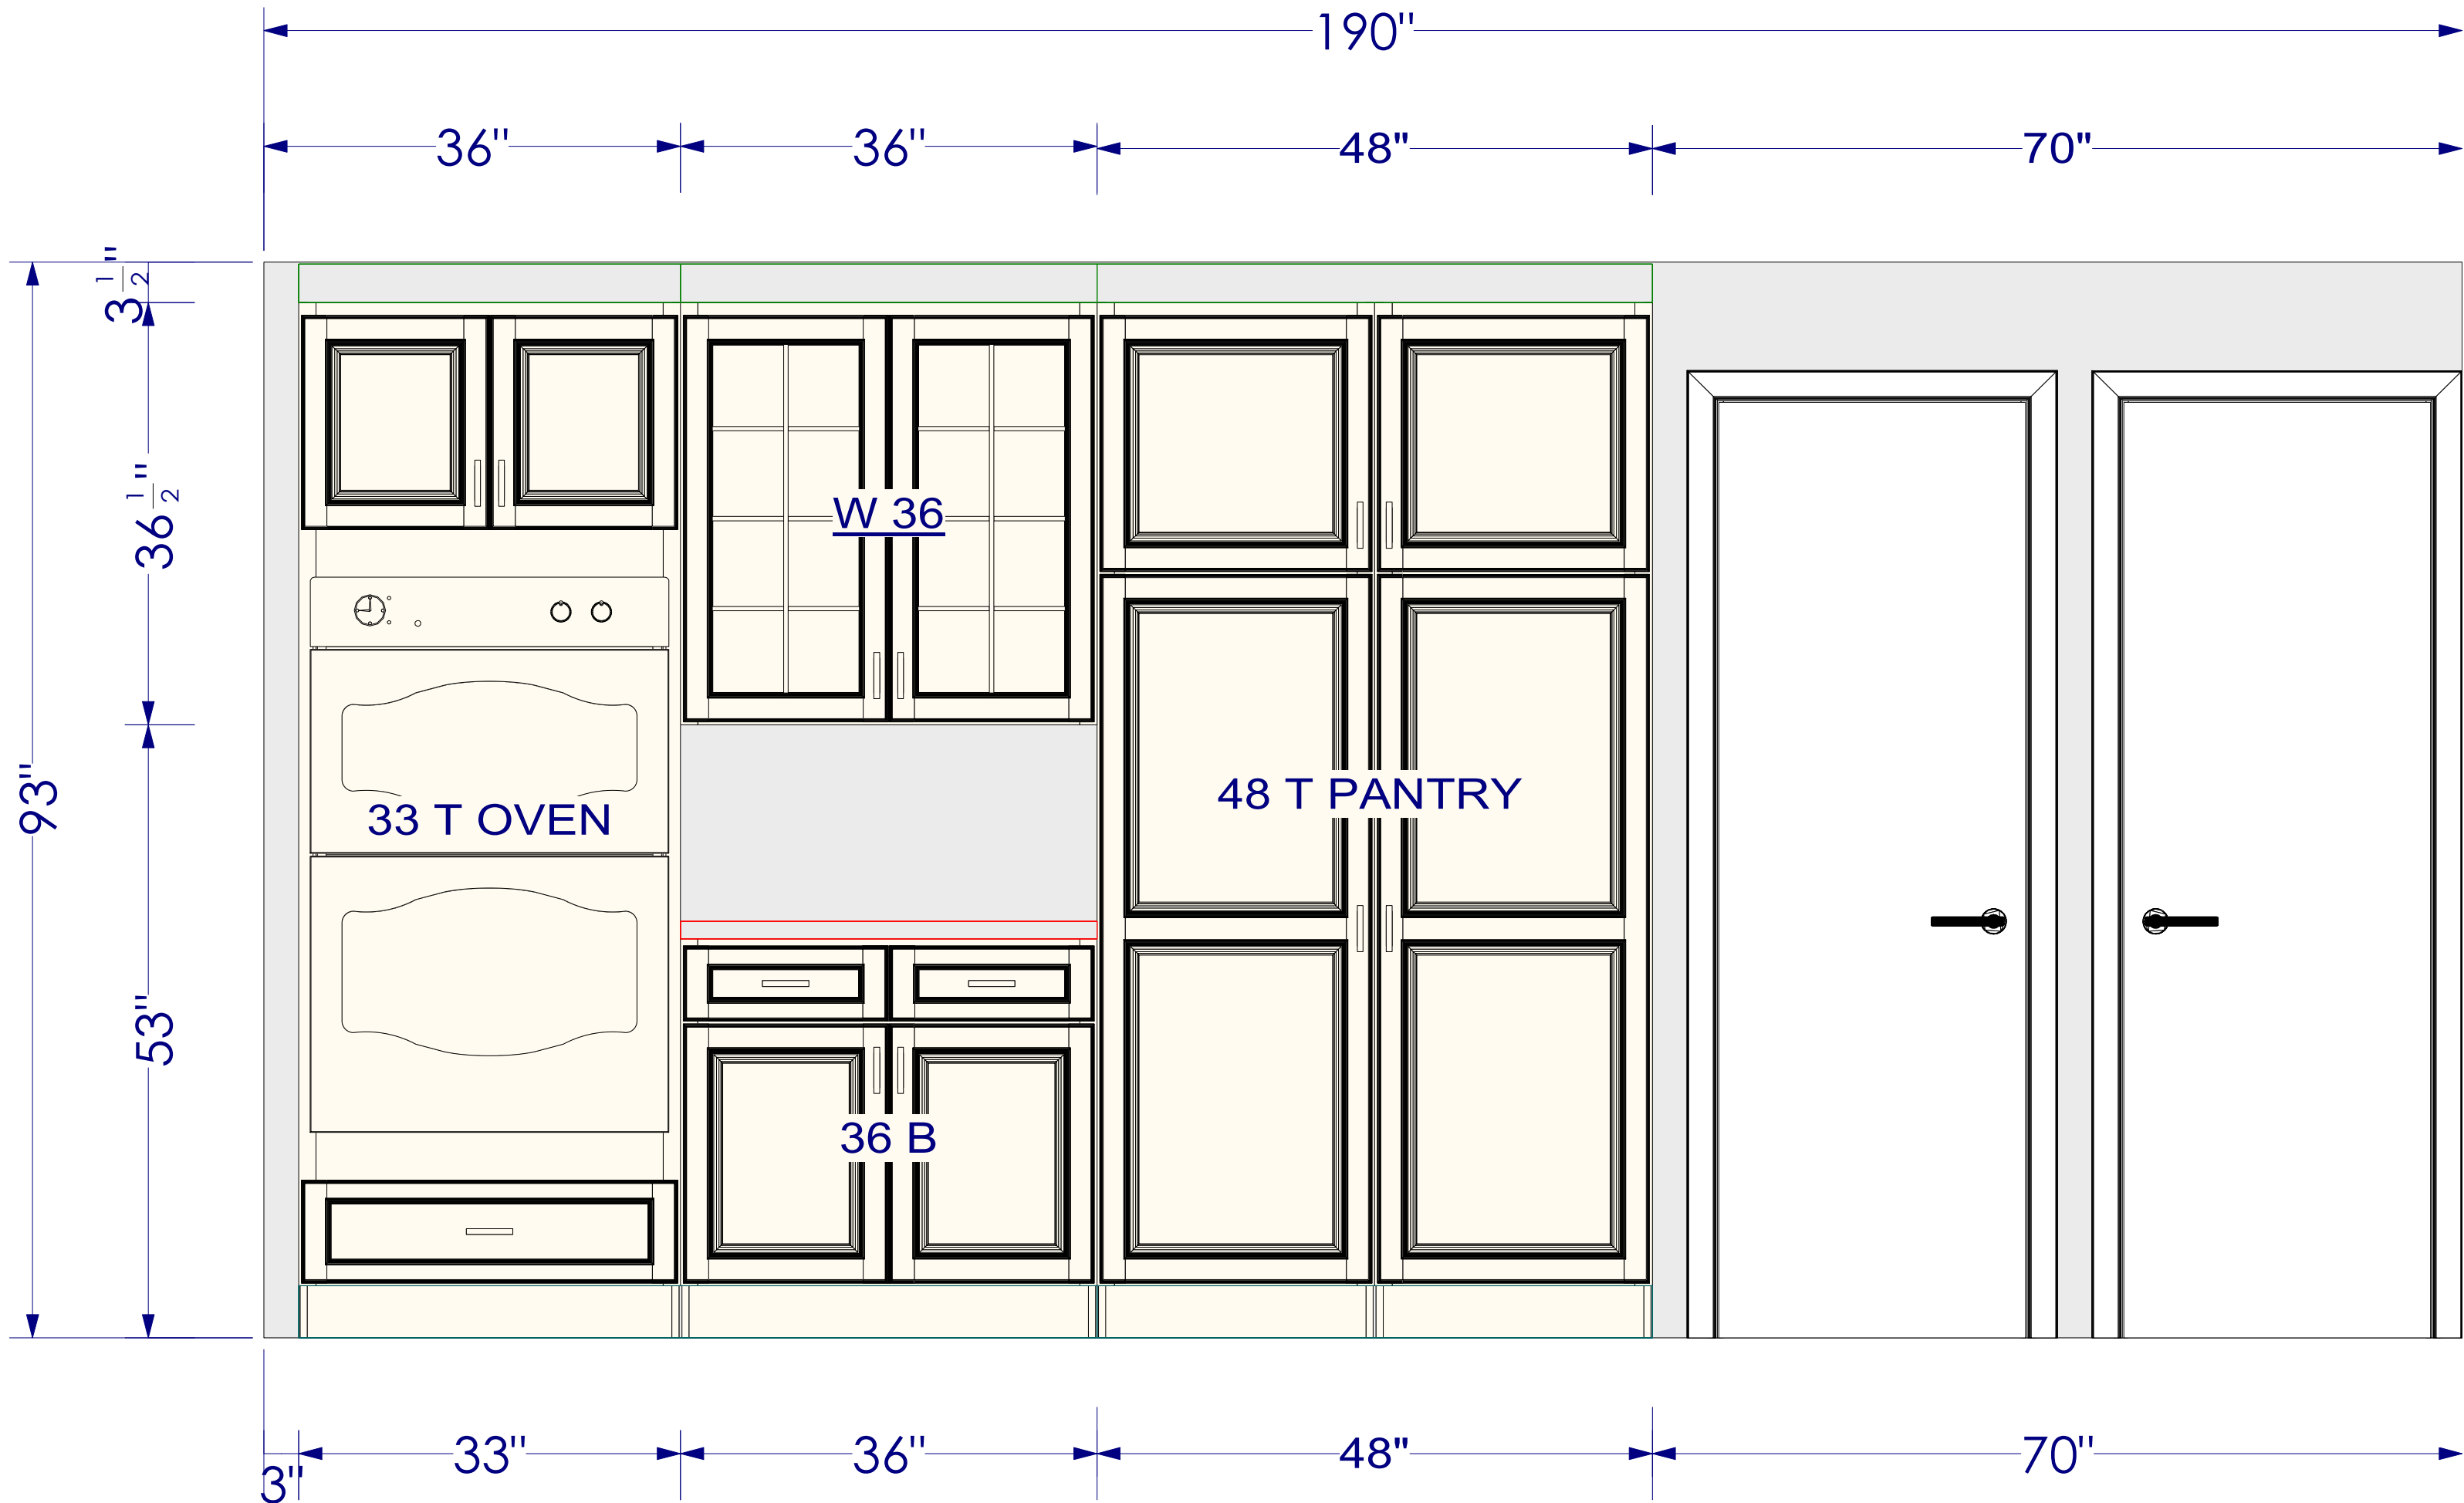

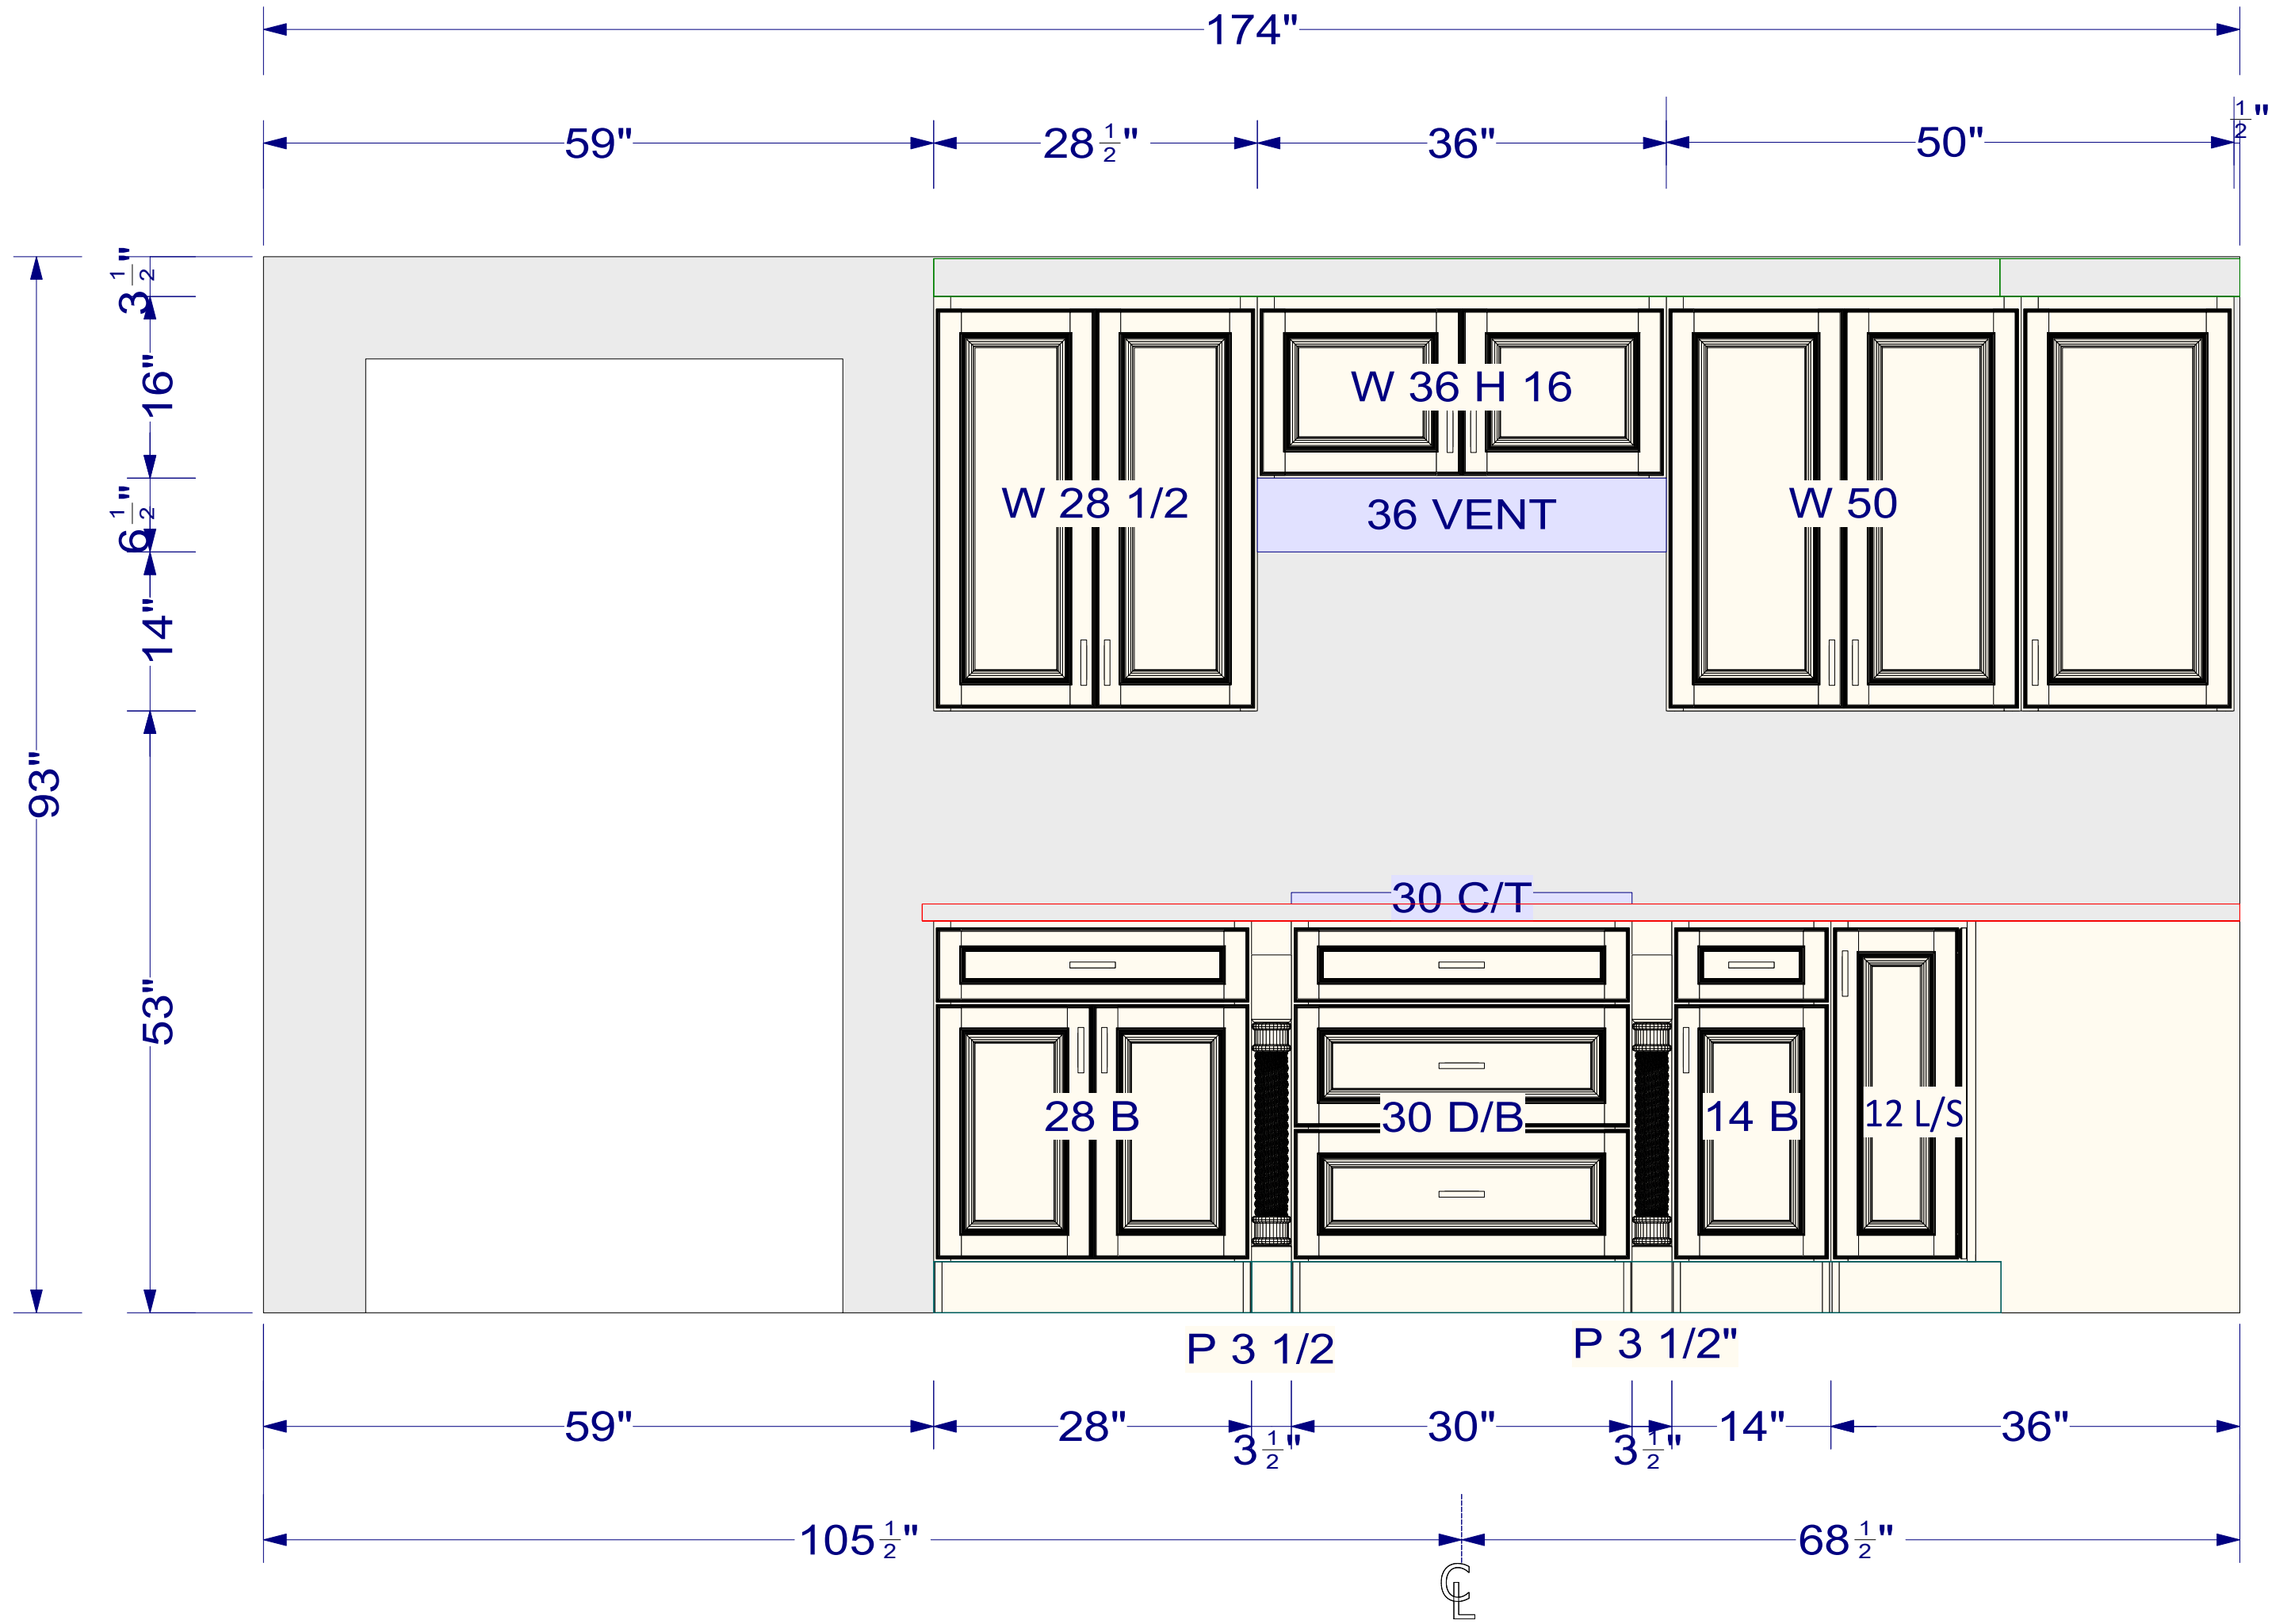

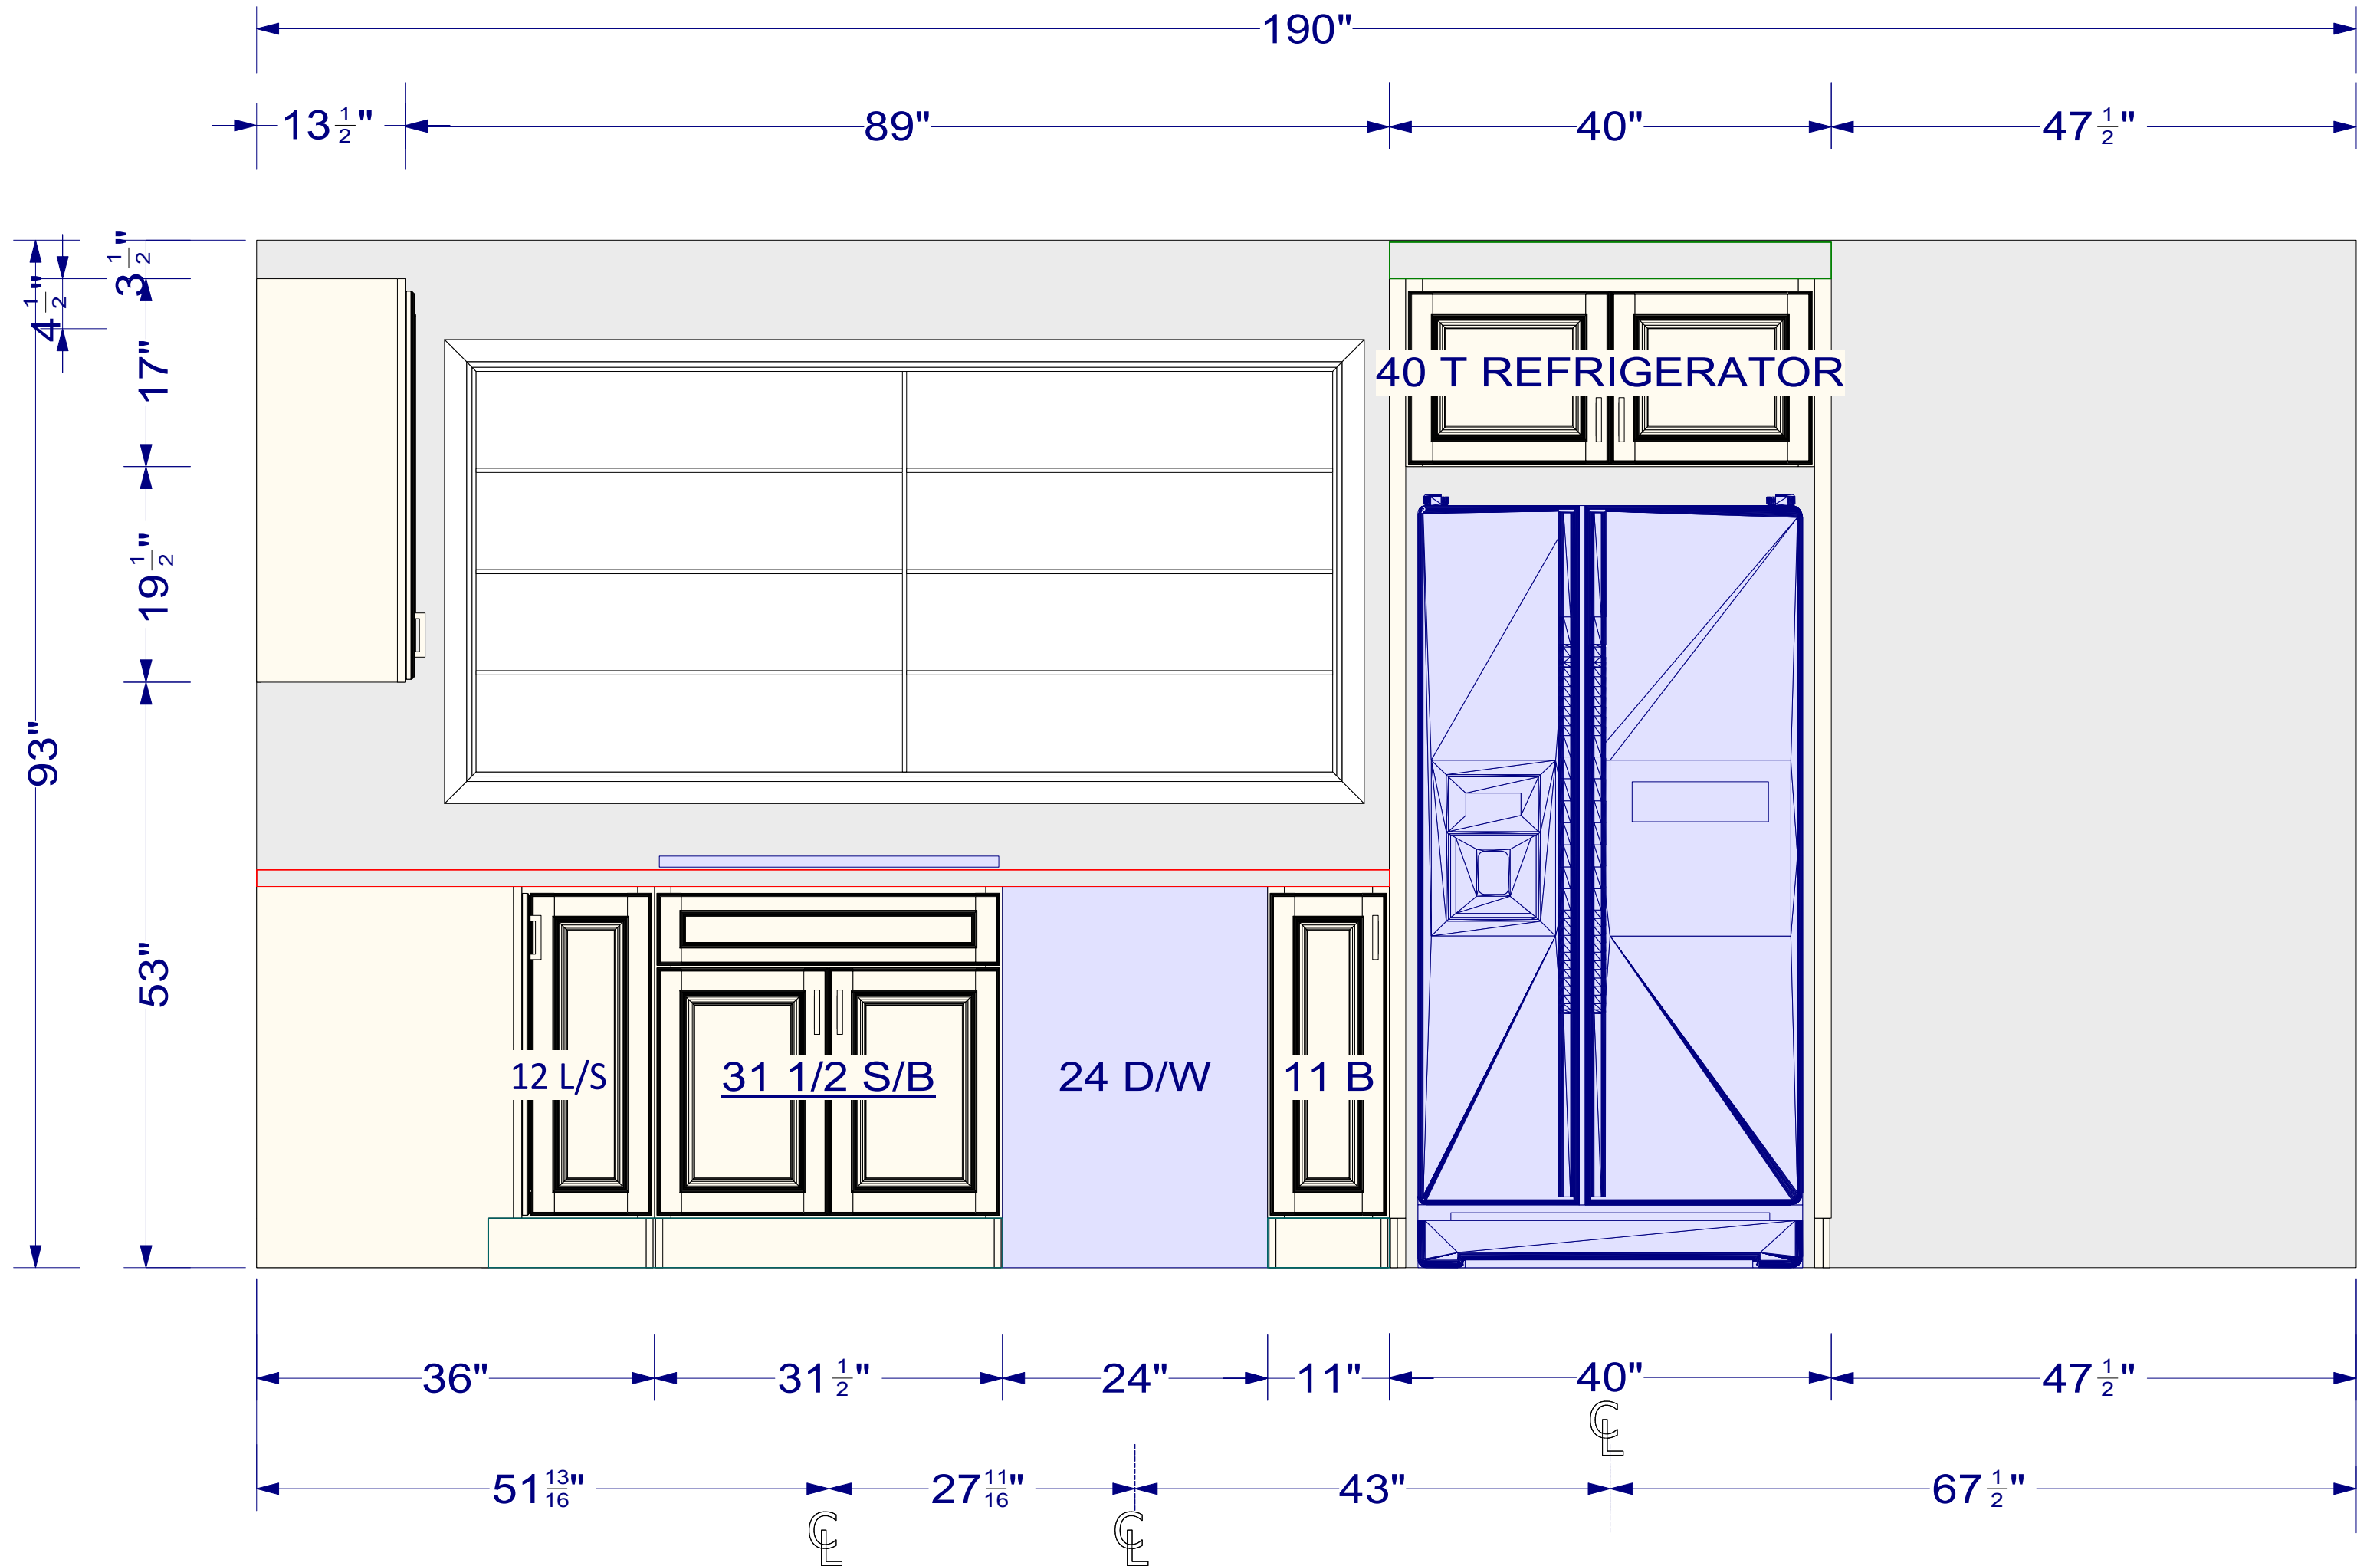

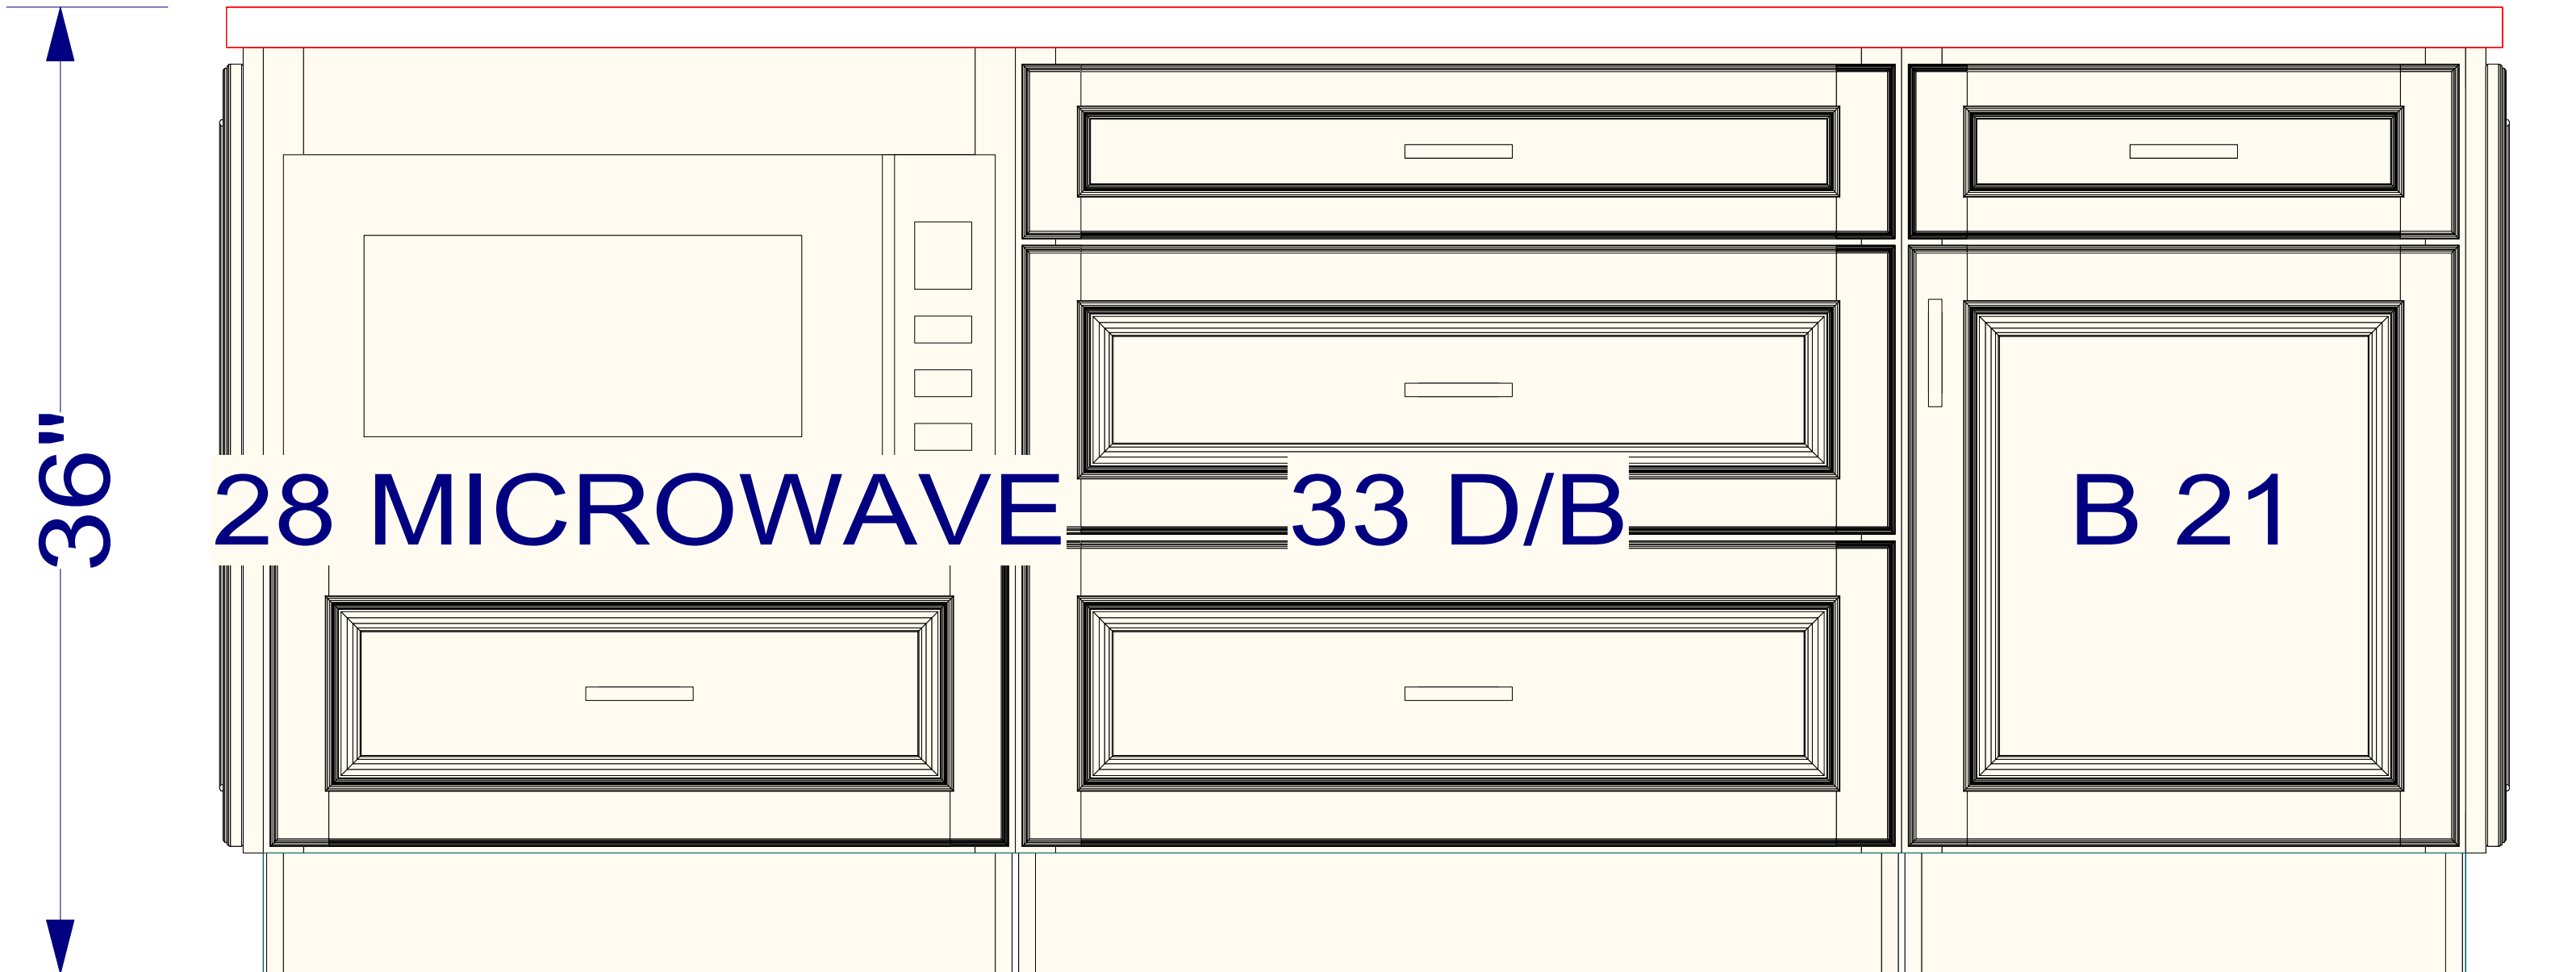

28" 33" 21"

84 $\frac{3}{4}$ "

