


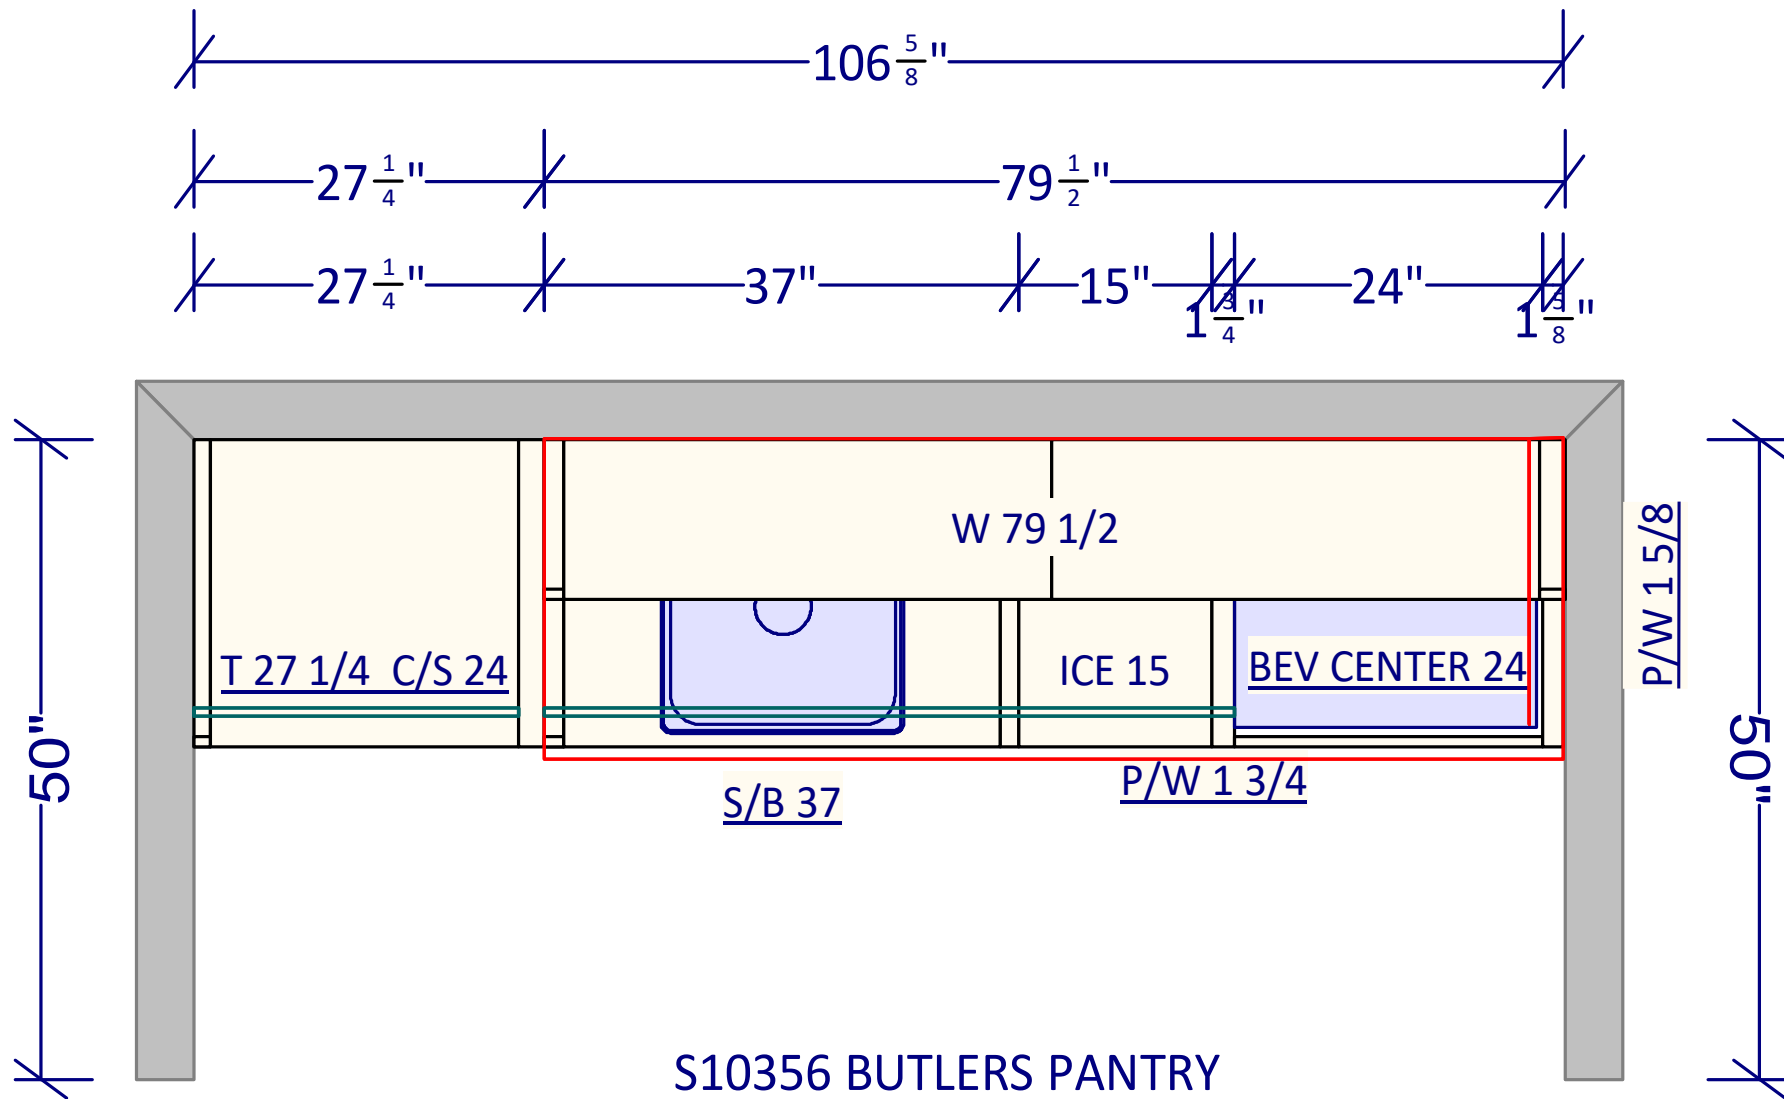

S10356 BUTLERS PANTRY

OVERALL HEIGHT -112"

FULL HEIGHT-112"

UPPER HEIGHT- 58"

UPPER DEPTH- $12\frac{1}{2}"$

