


# S10356 BASEMENT BAR


OVERALL HEIGHT- 103 1/4"


FULL HEIGHT-

UPPER HEIGHT- 48"


UPPER DEPTH- 13"

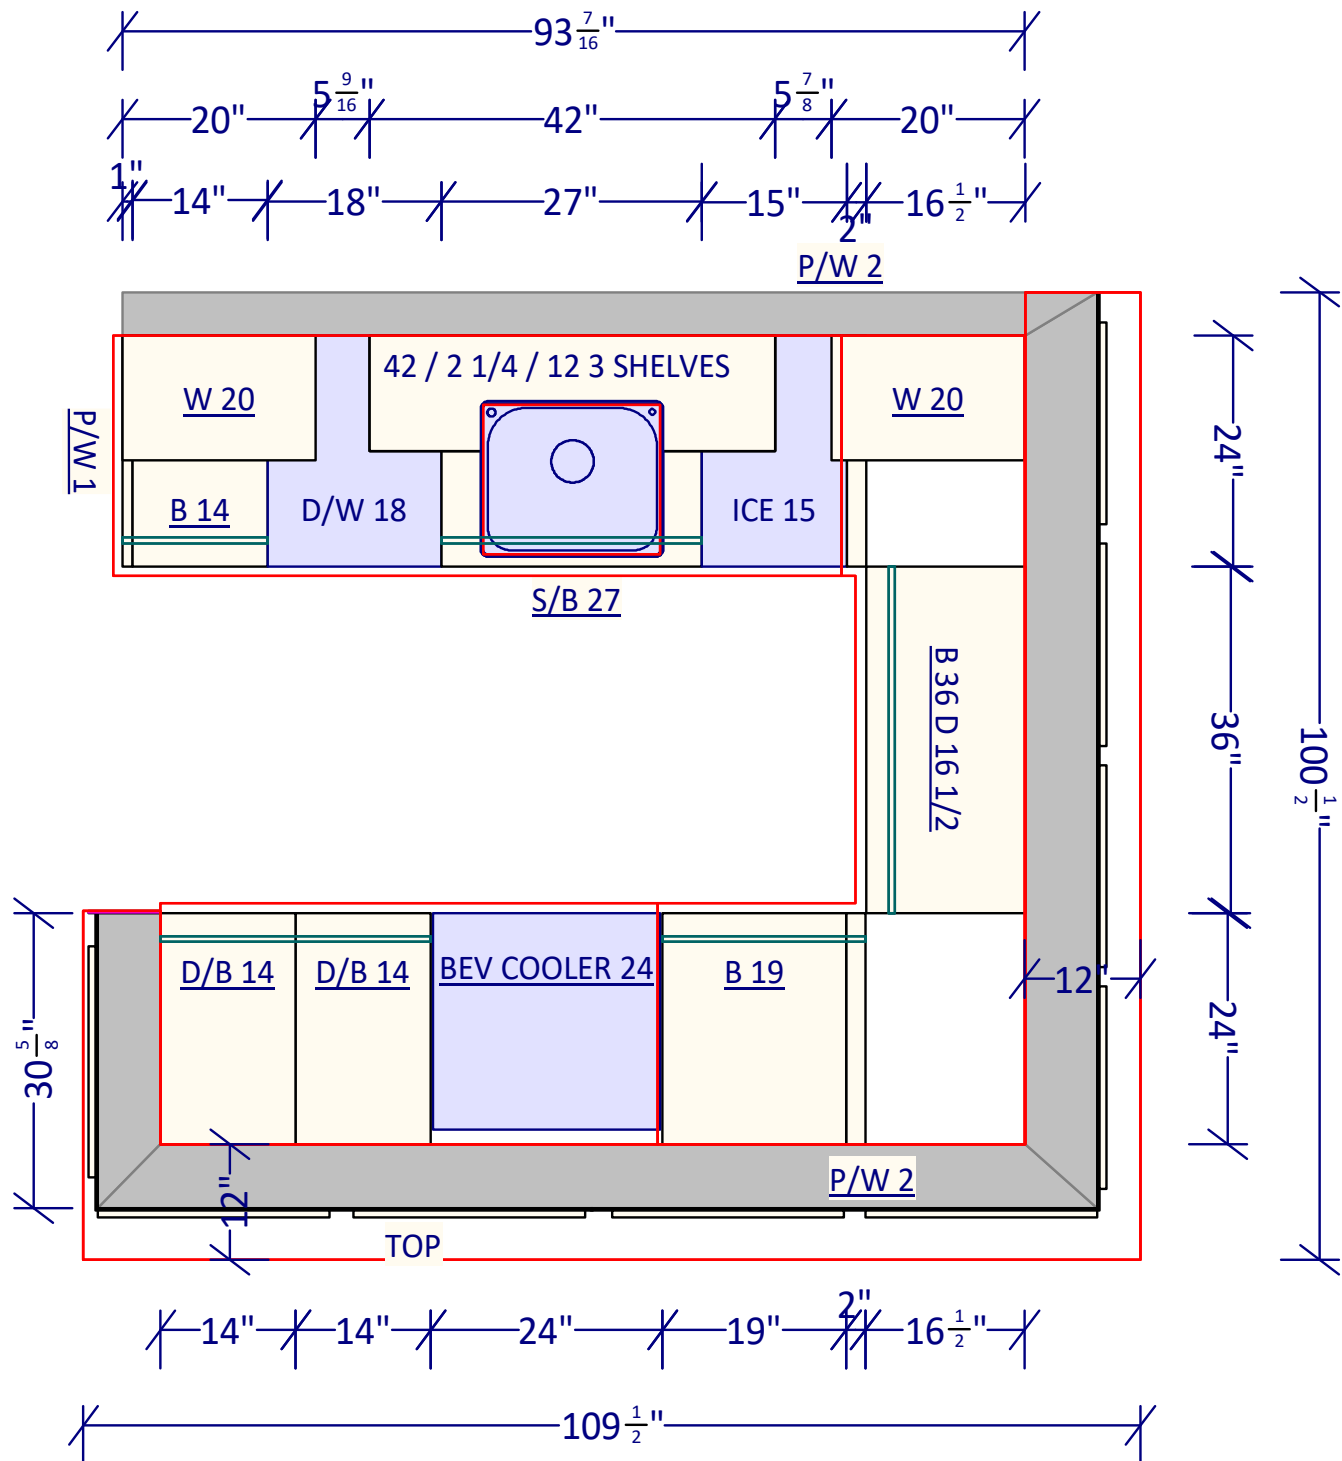

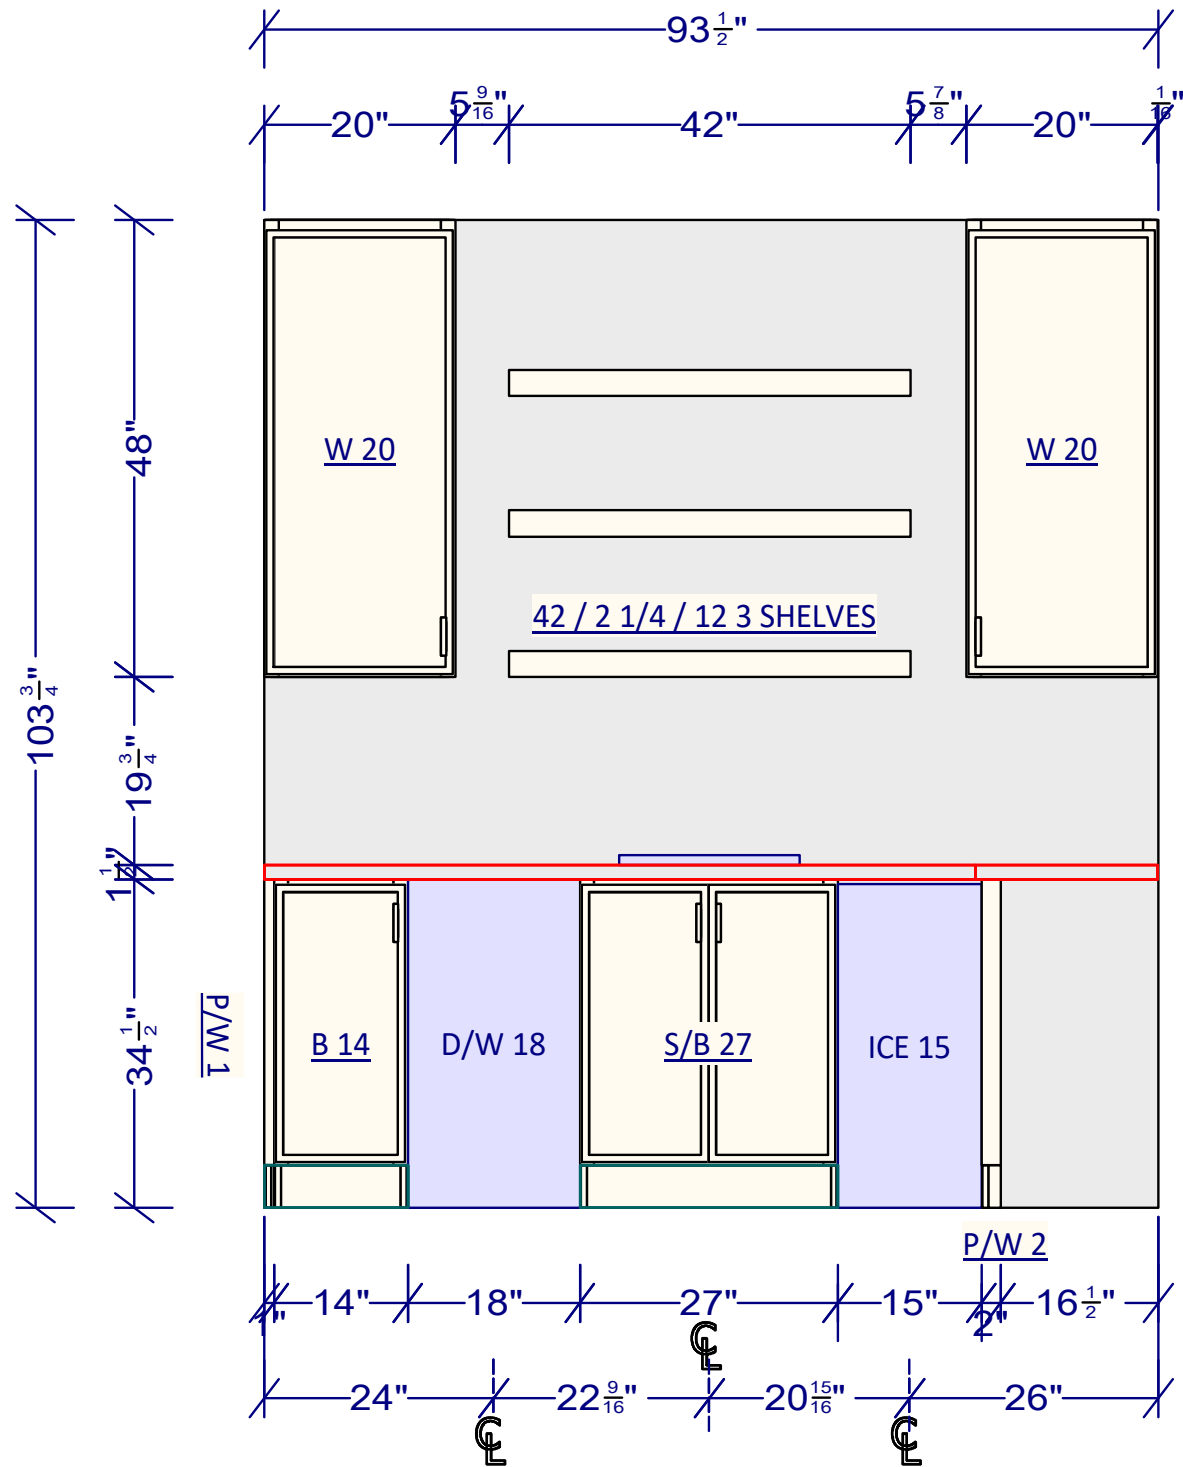


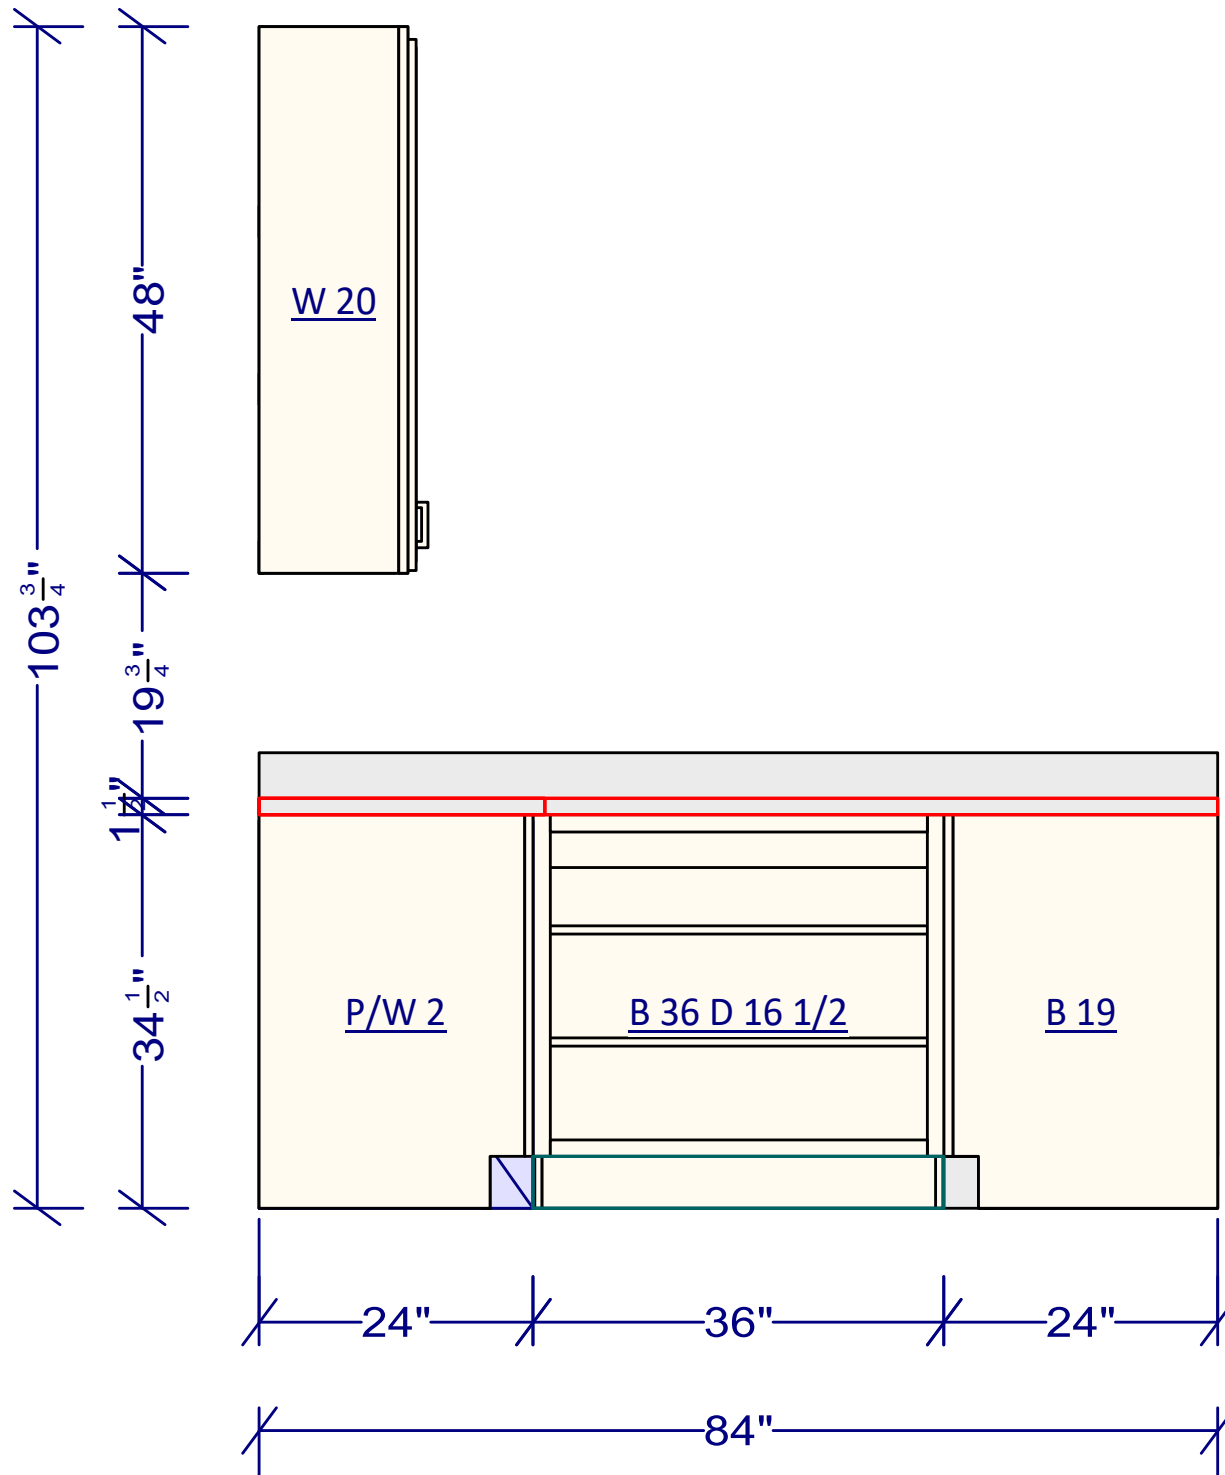


# FRONT SIDE OF ISLAND

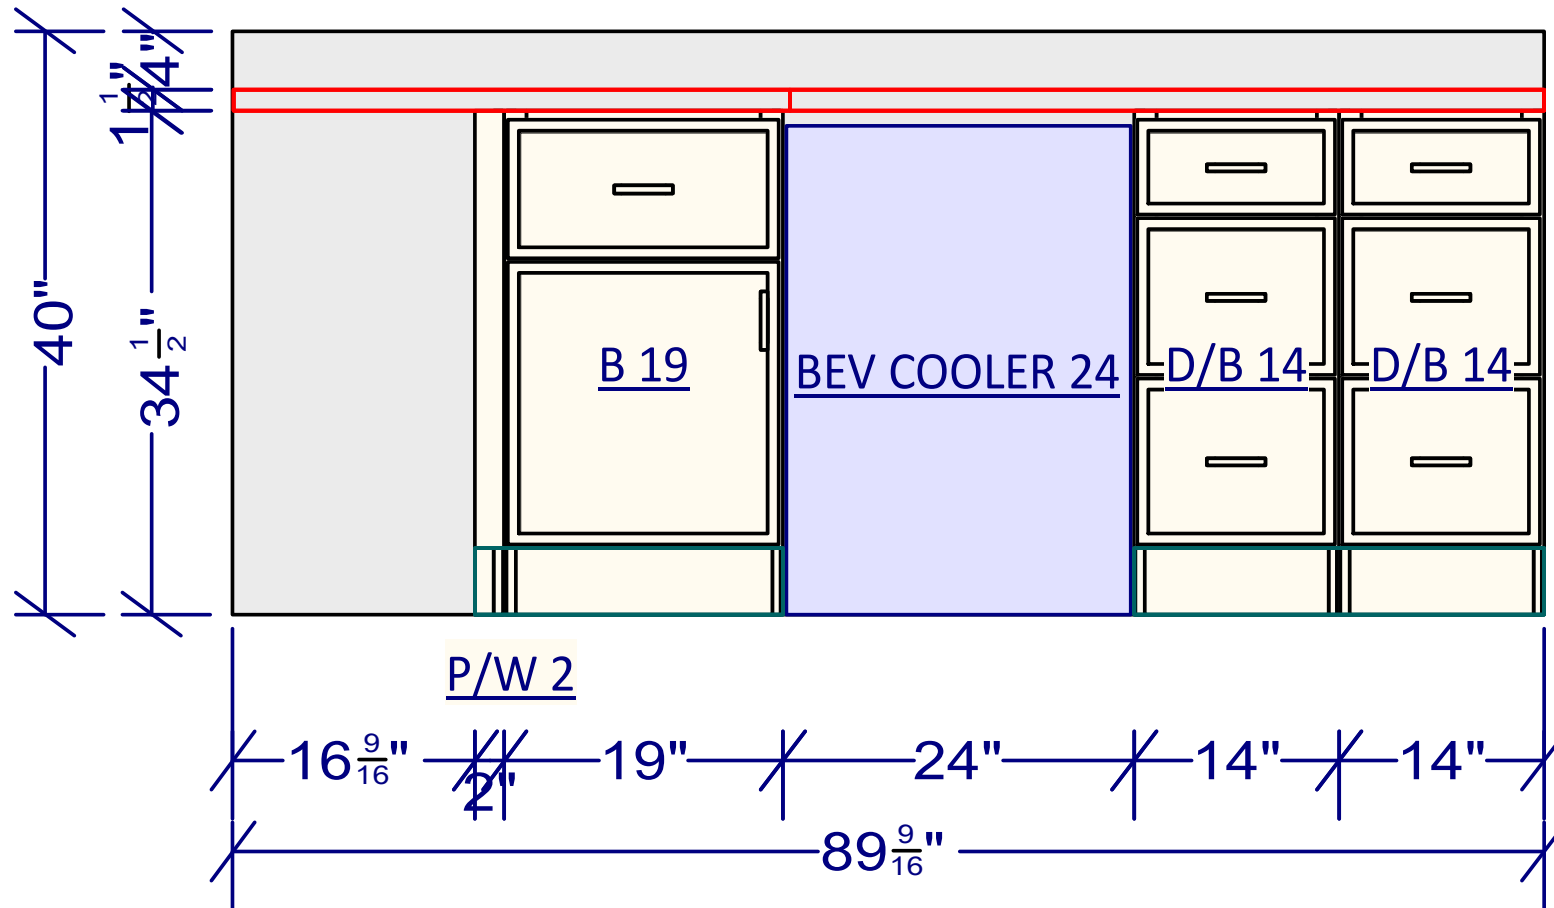

# BACK SIDE OF ISLAND-1

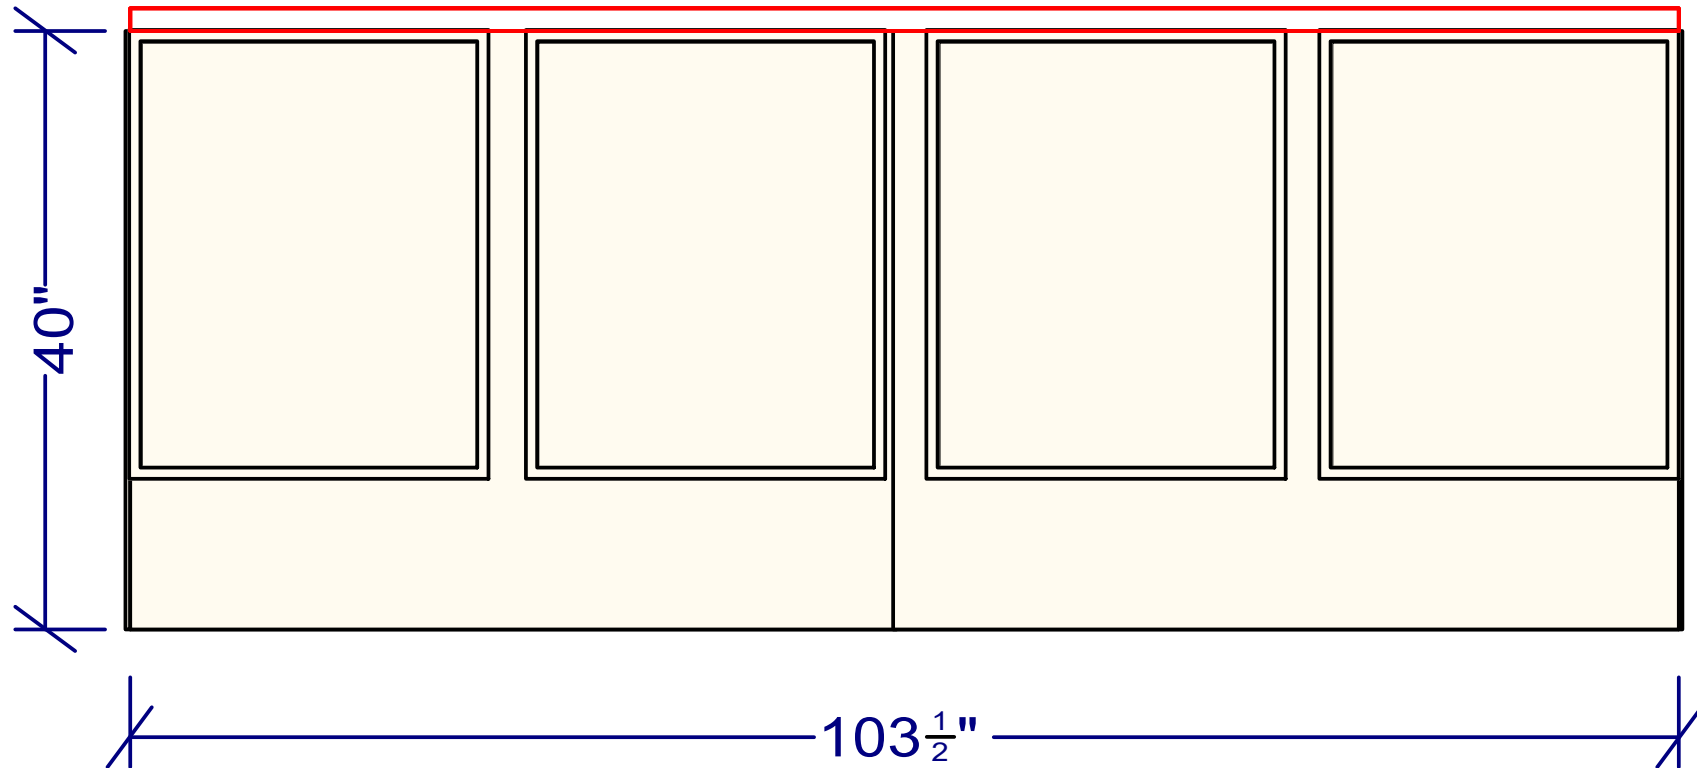

## BACK SIDE OF ISLAND-2

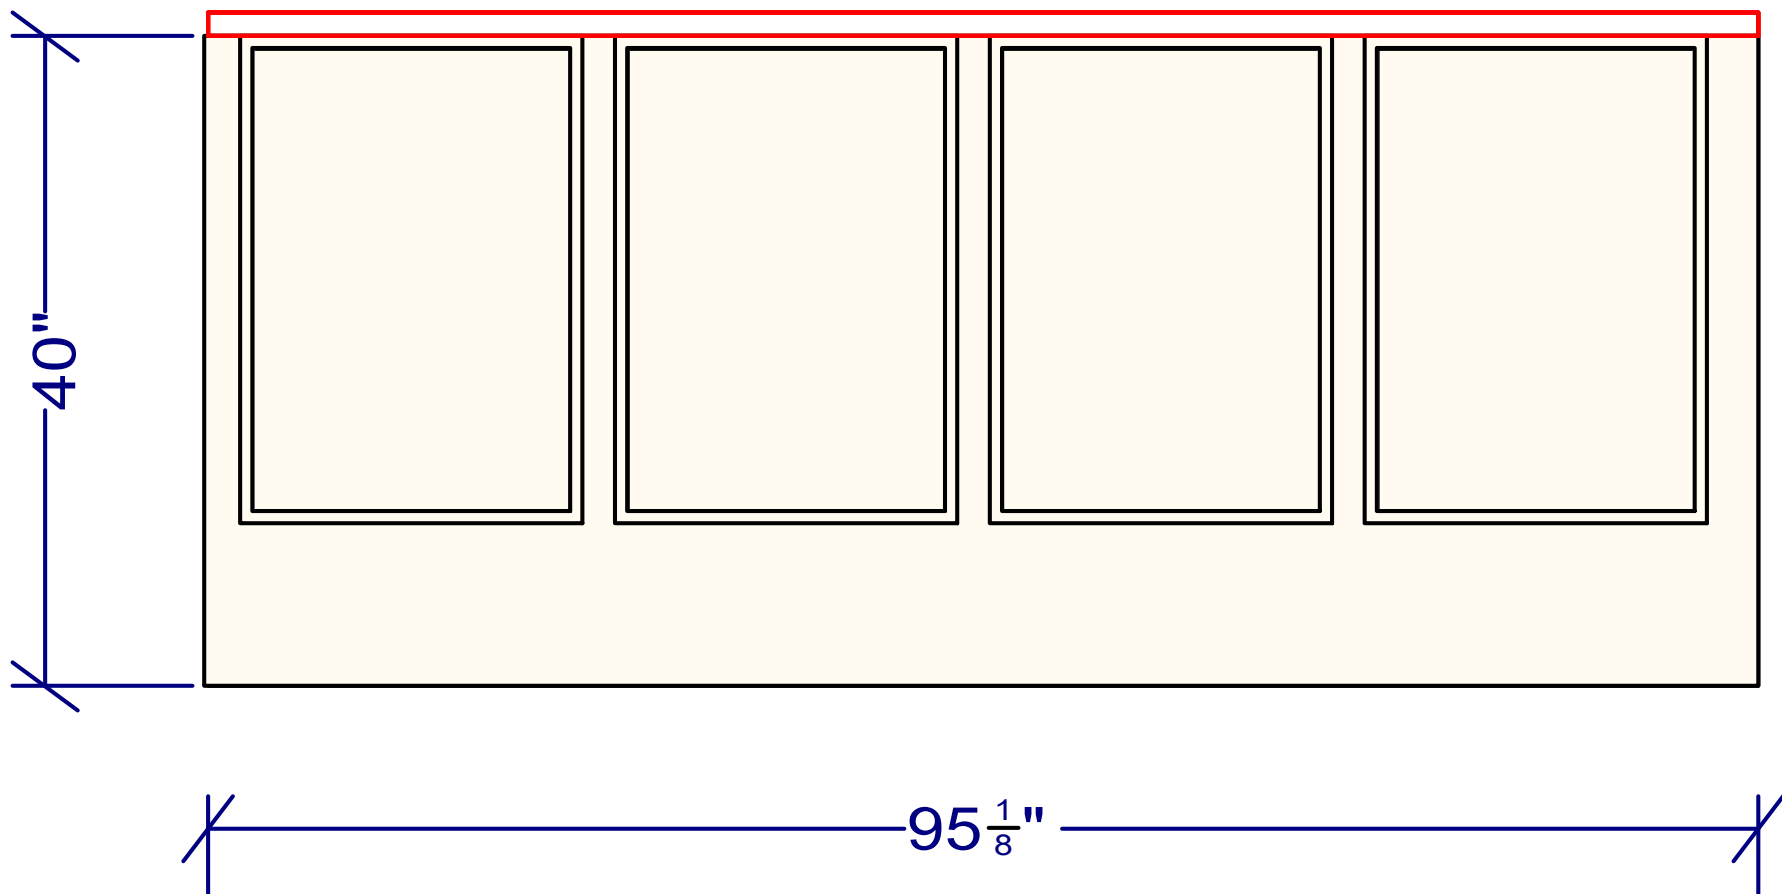

# LEFT SIDE OF ISLAND

