


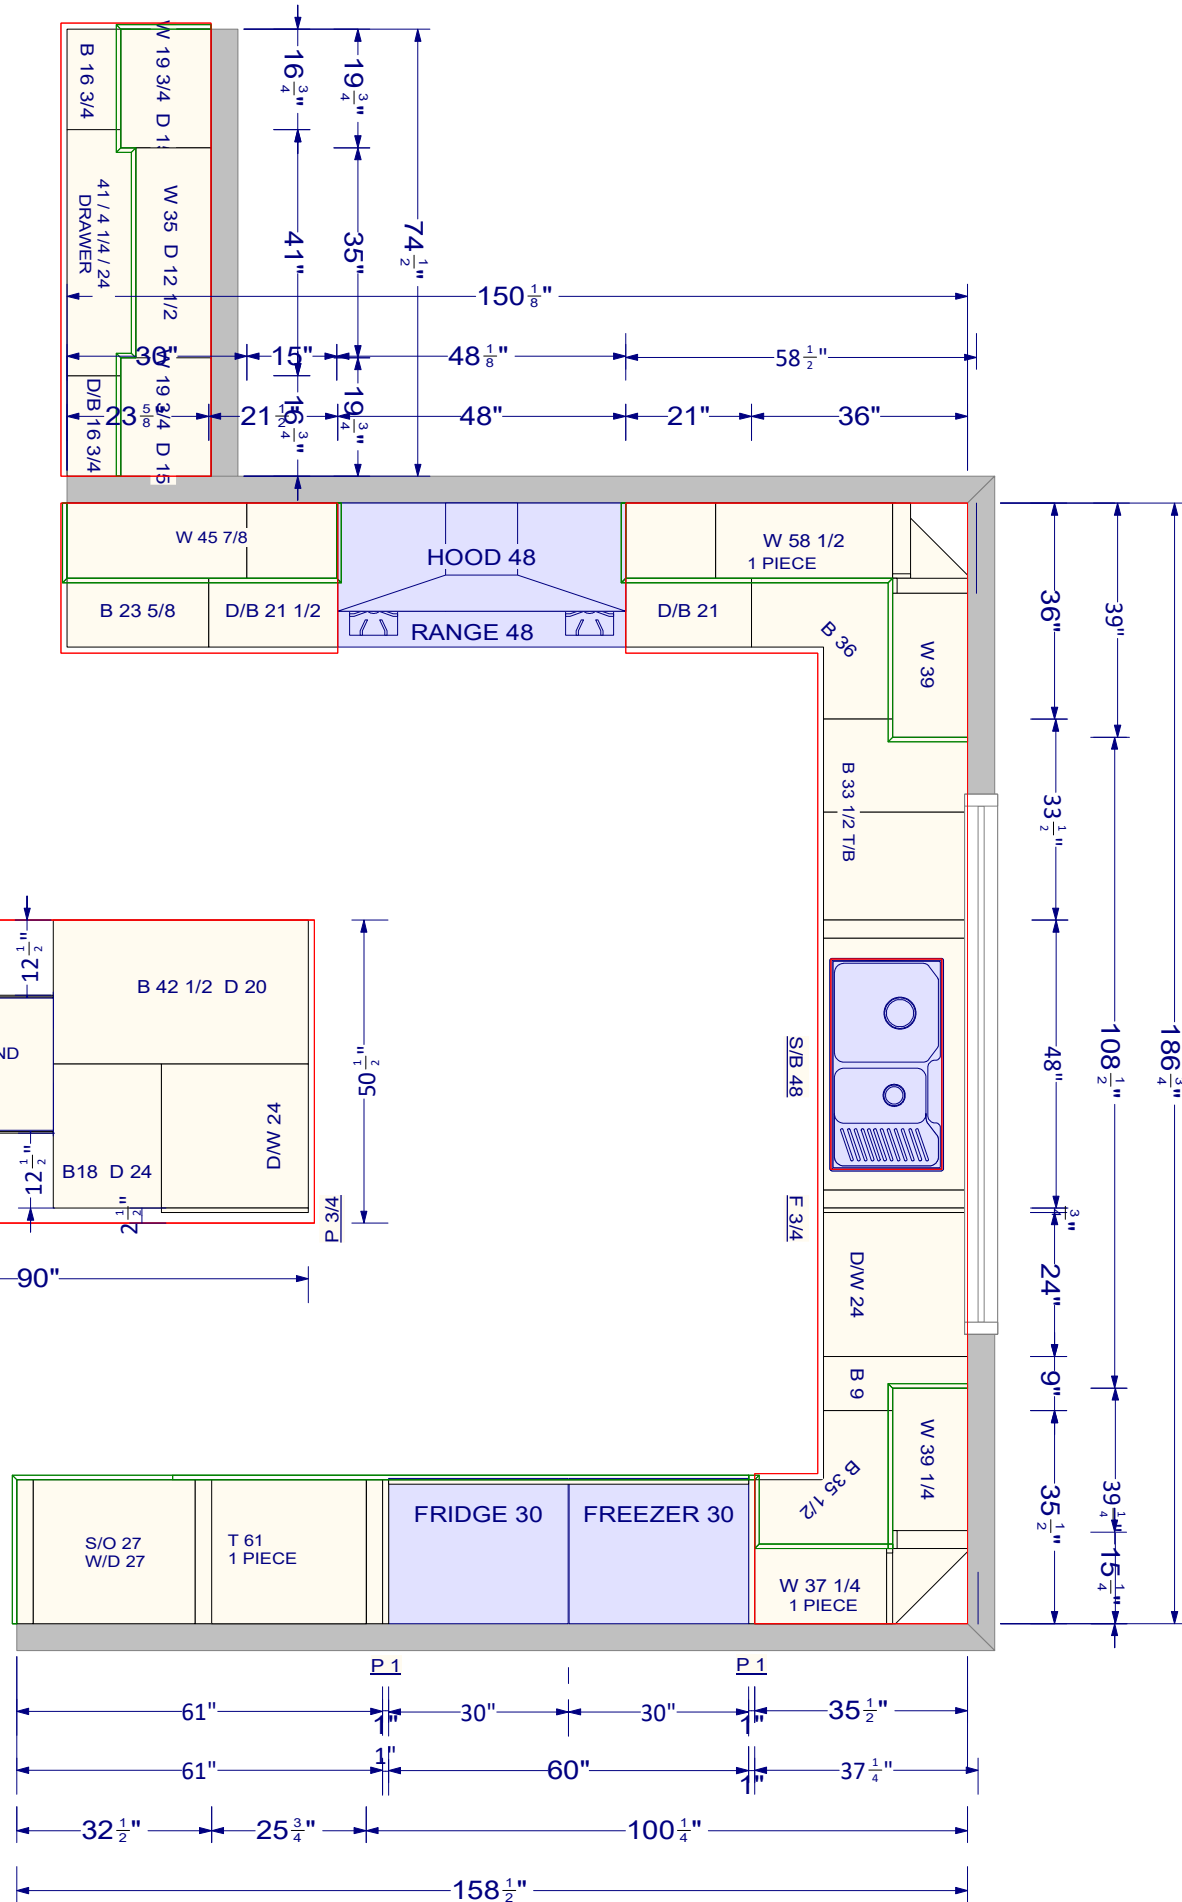



S10396


OVERALL HEIGHT- 96"
FULL HEIGHT-91"
UPPER HEIGHT-36"
UPPER DEPTH-12 1/2"



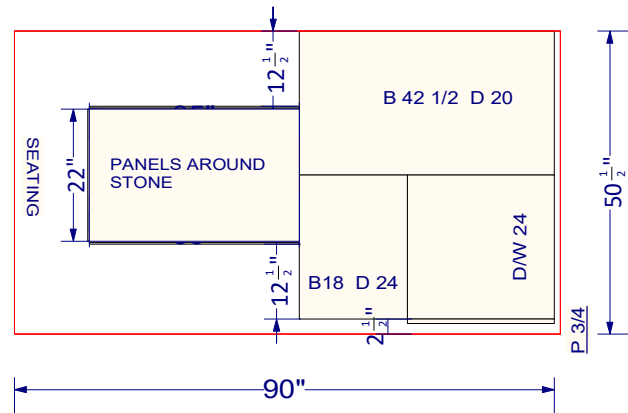


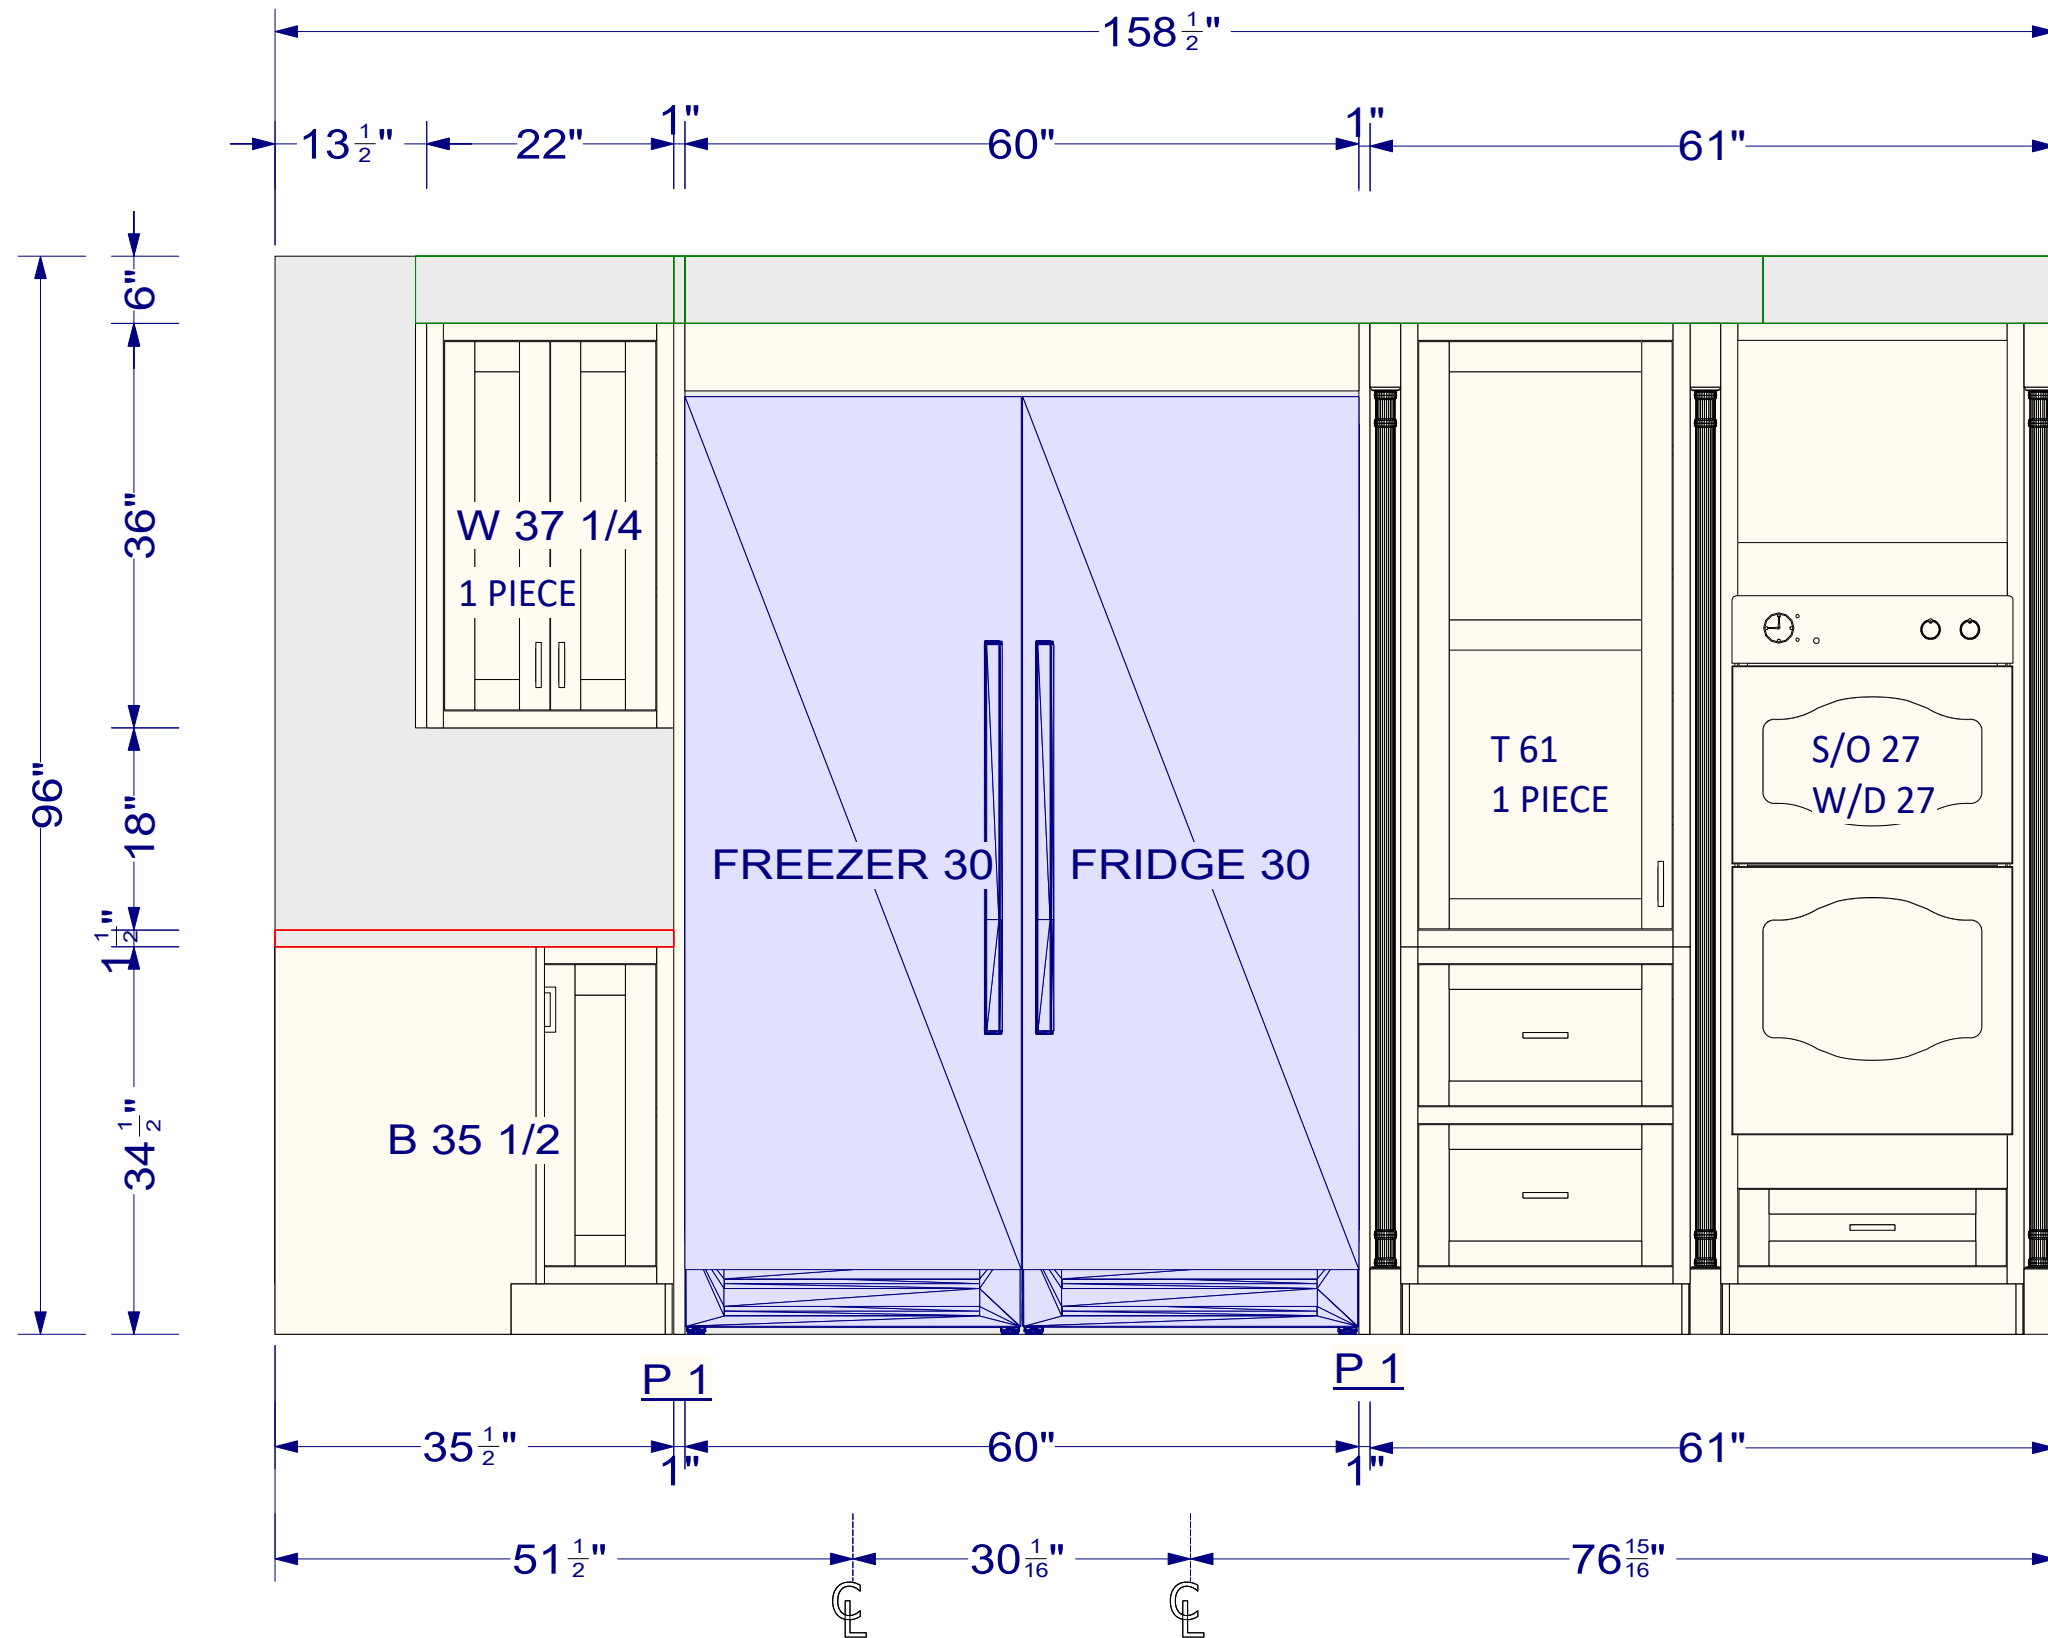


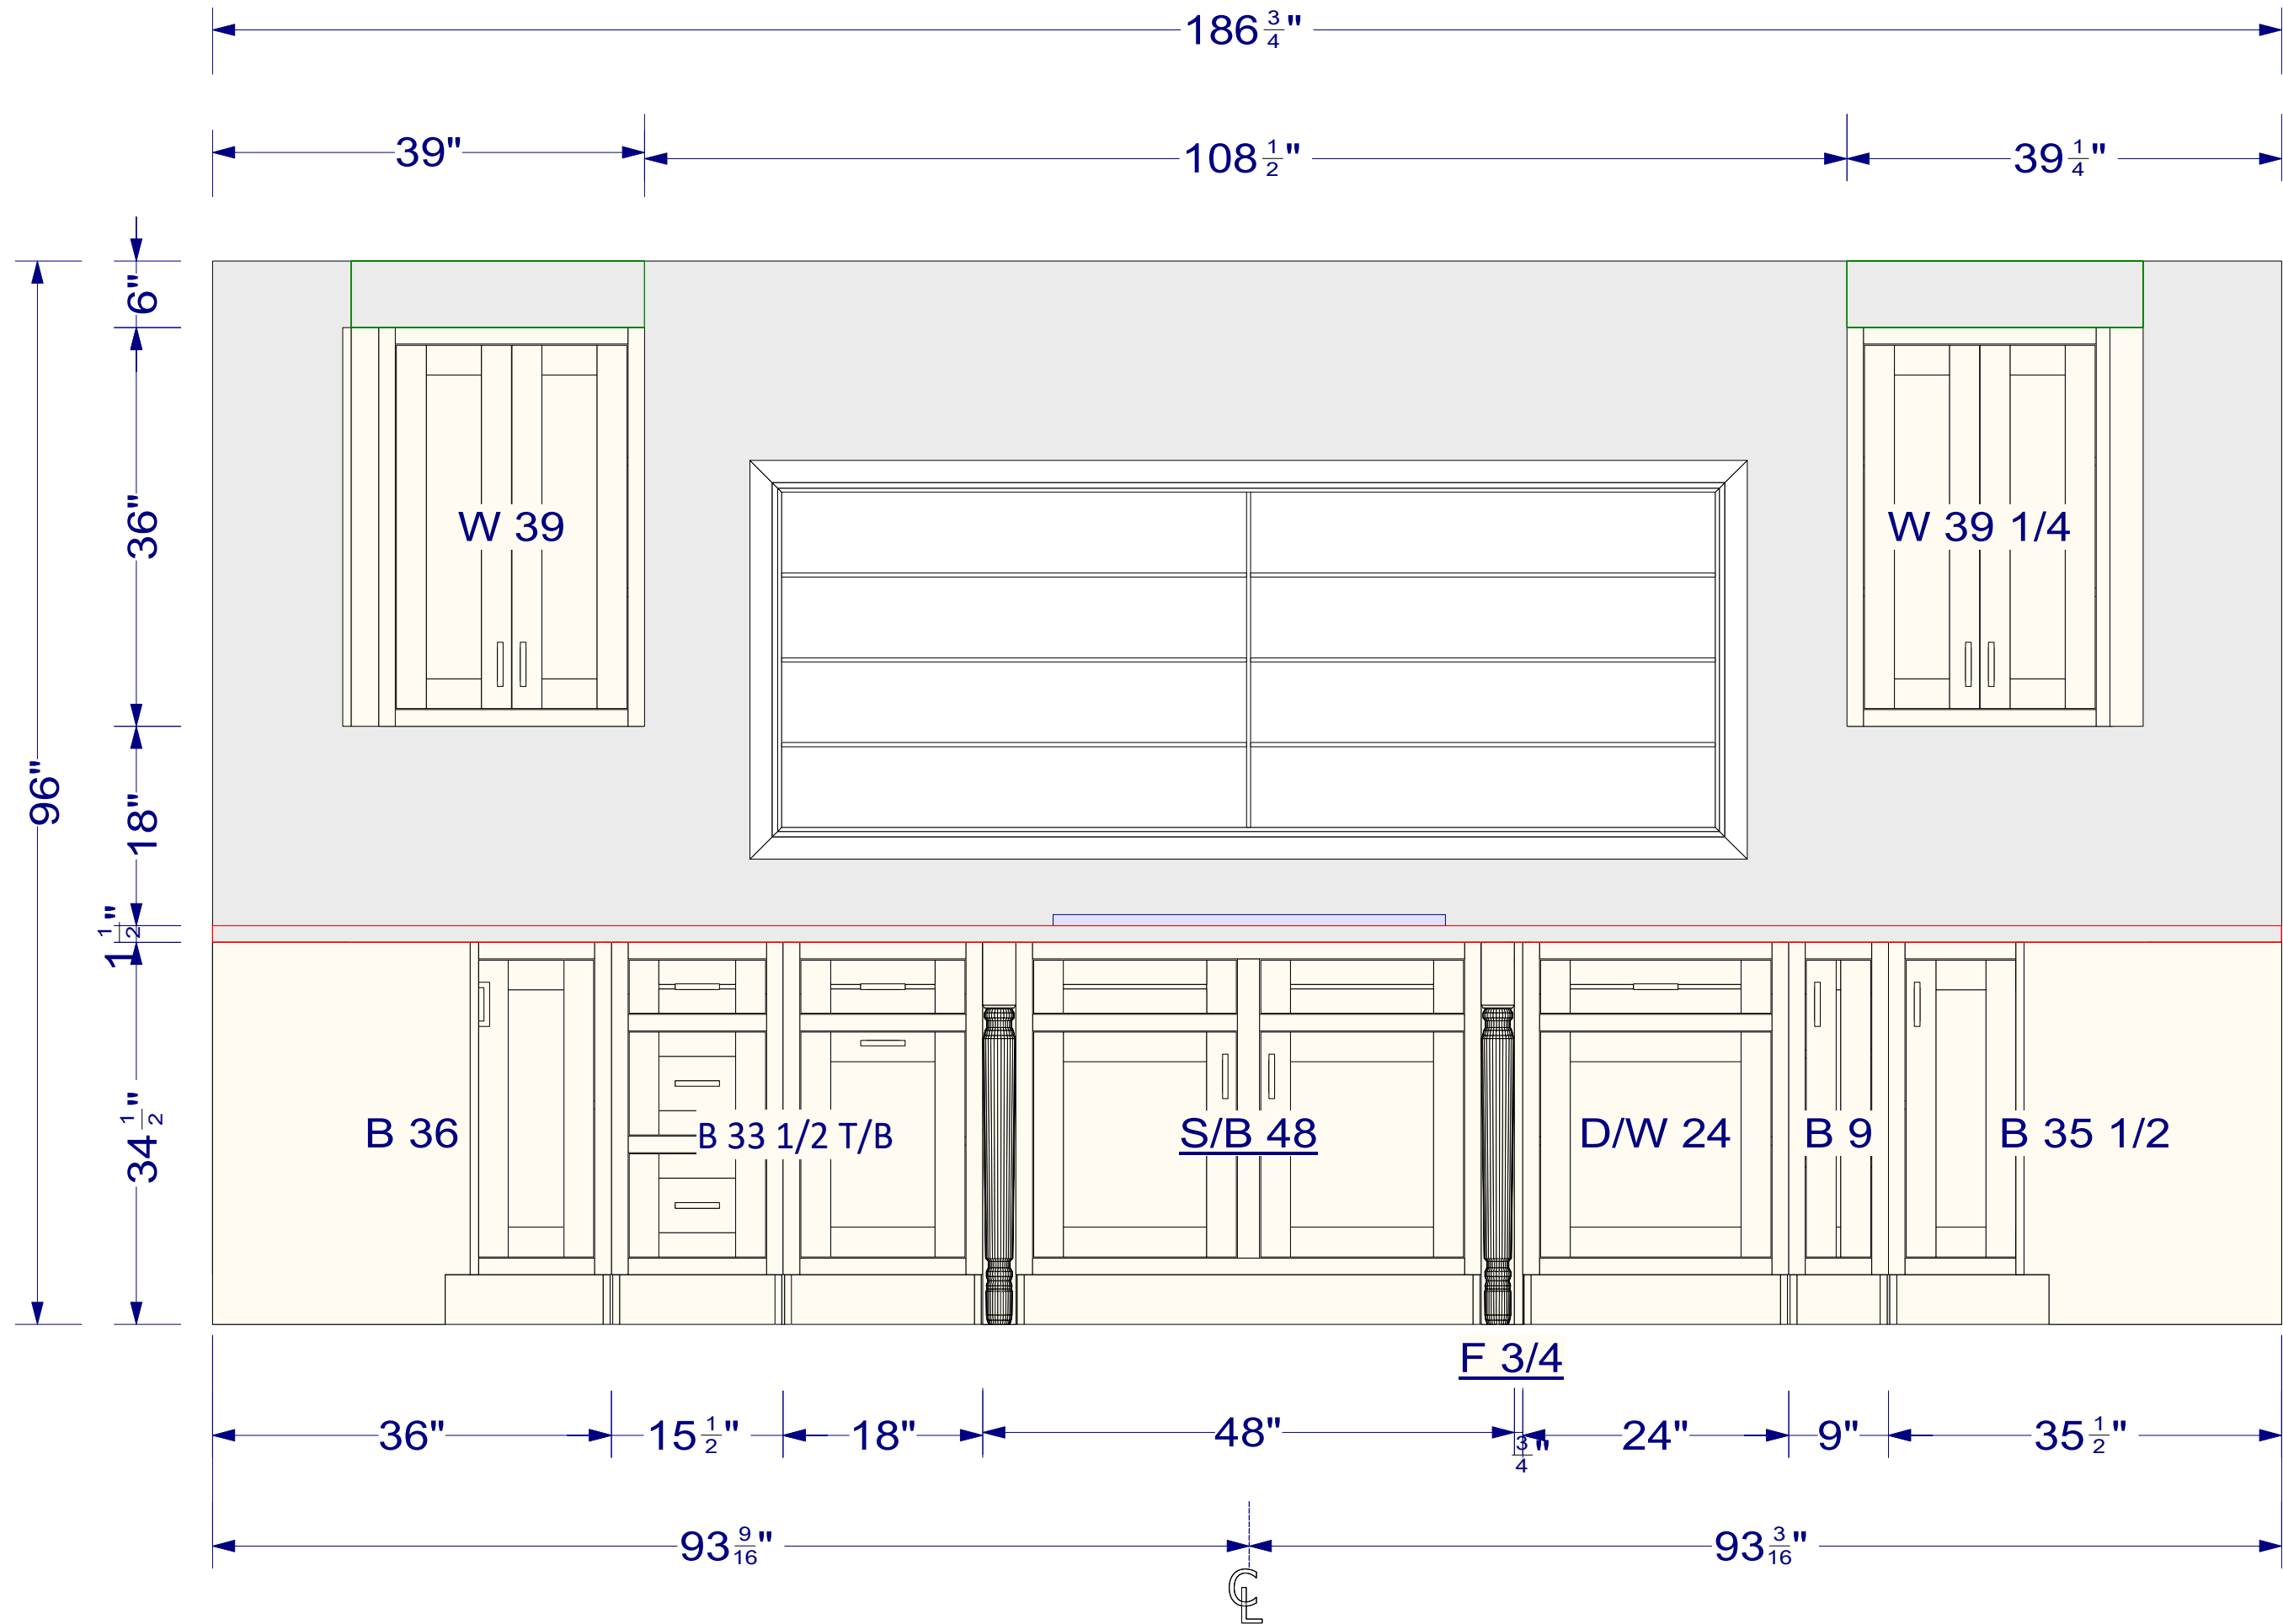

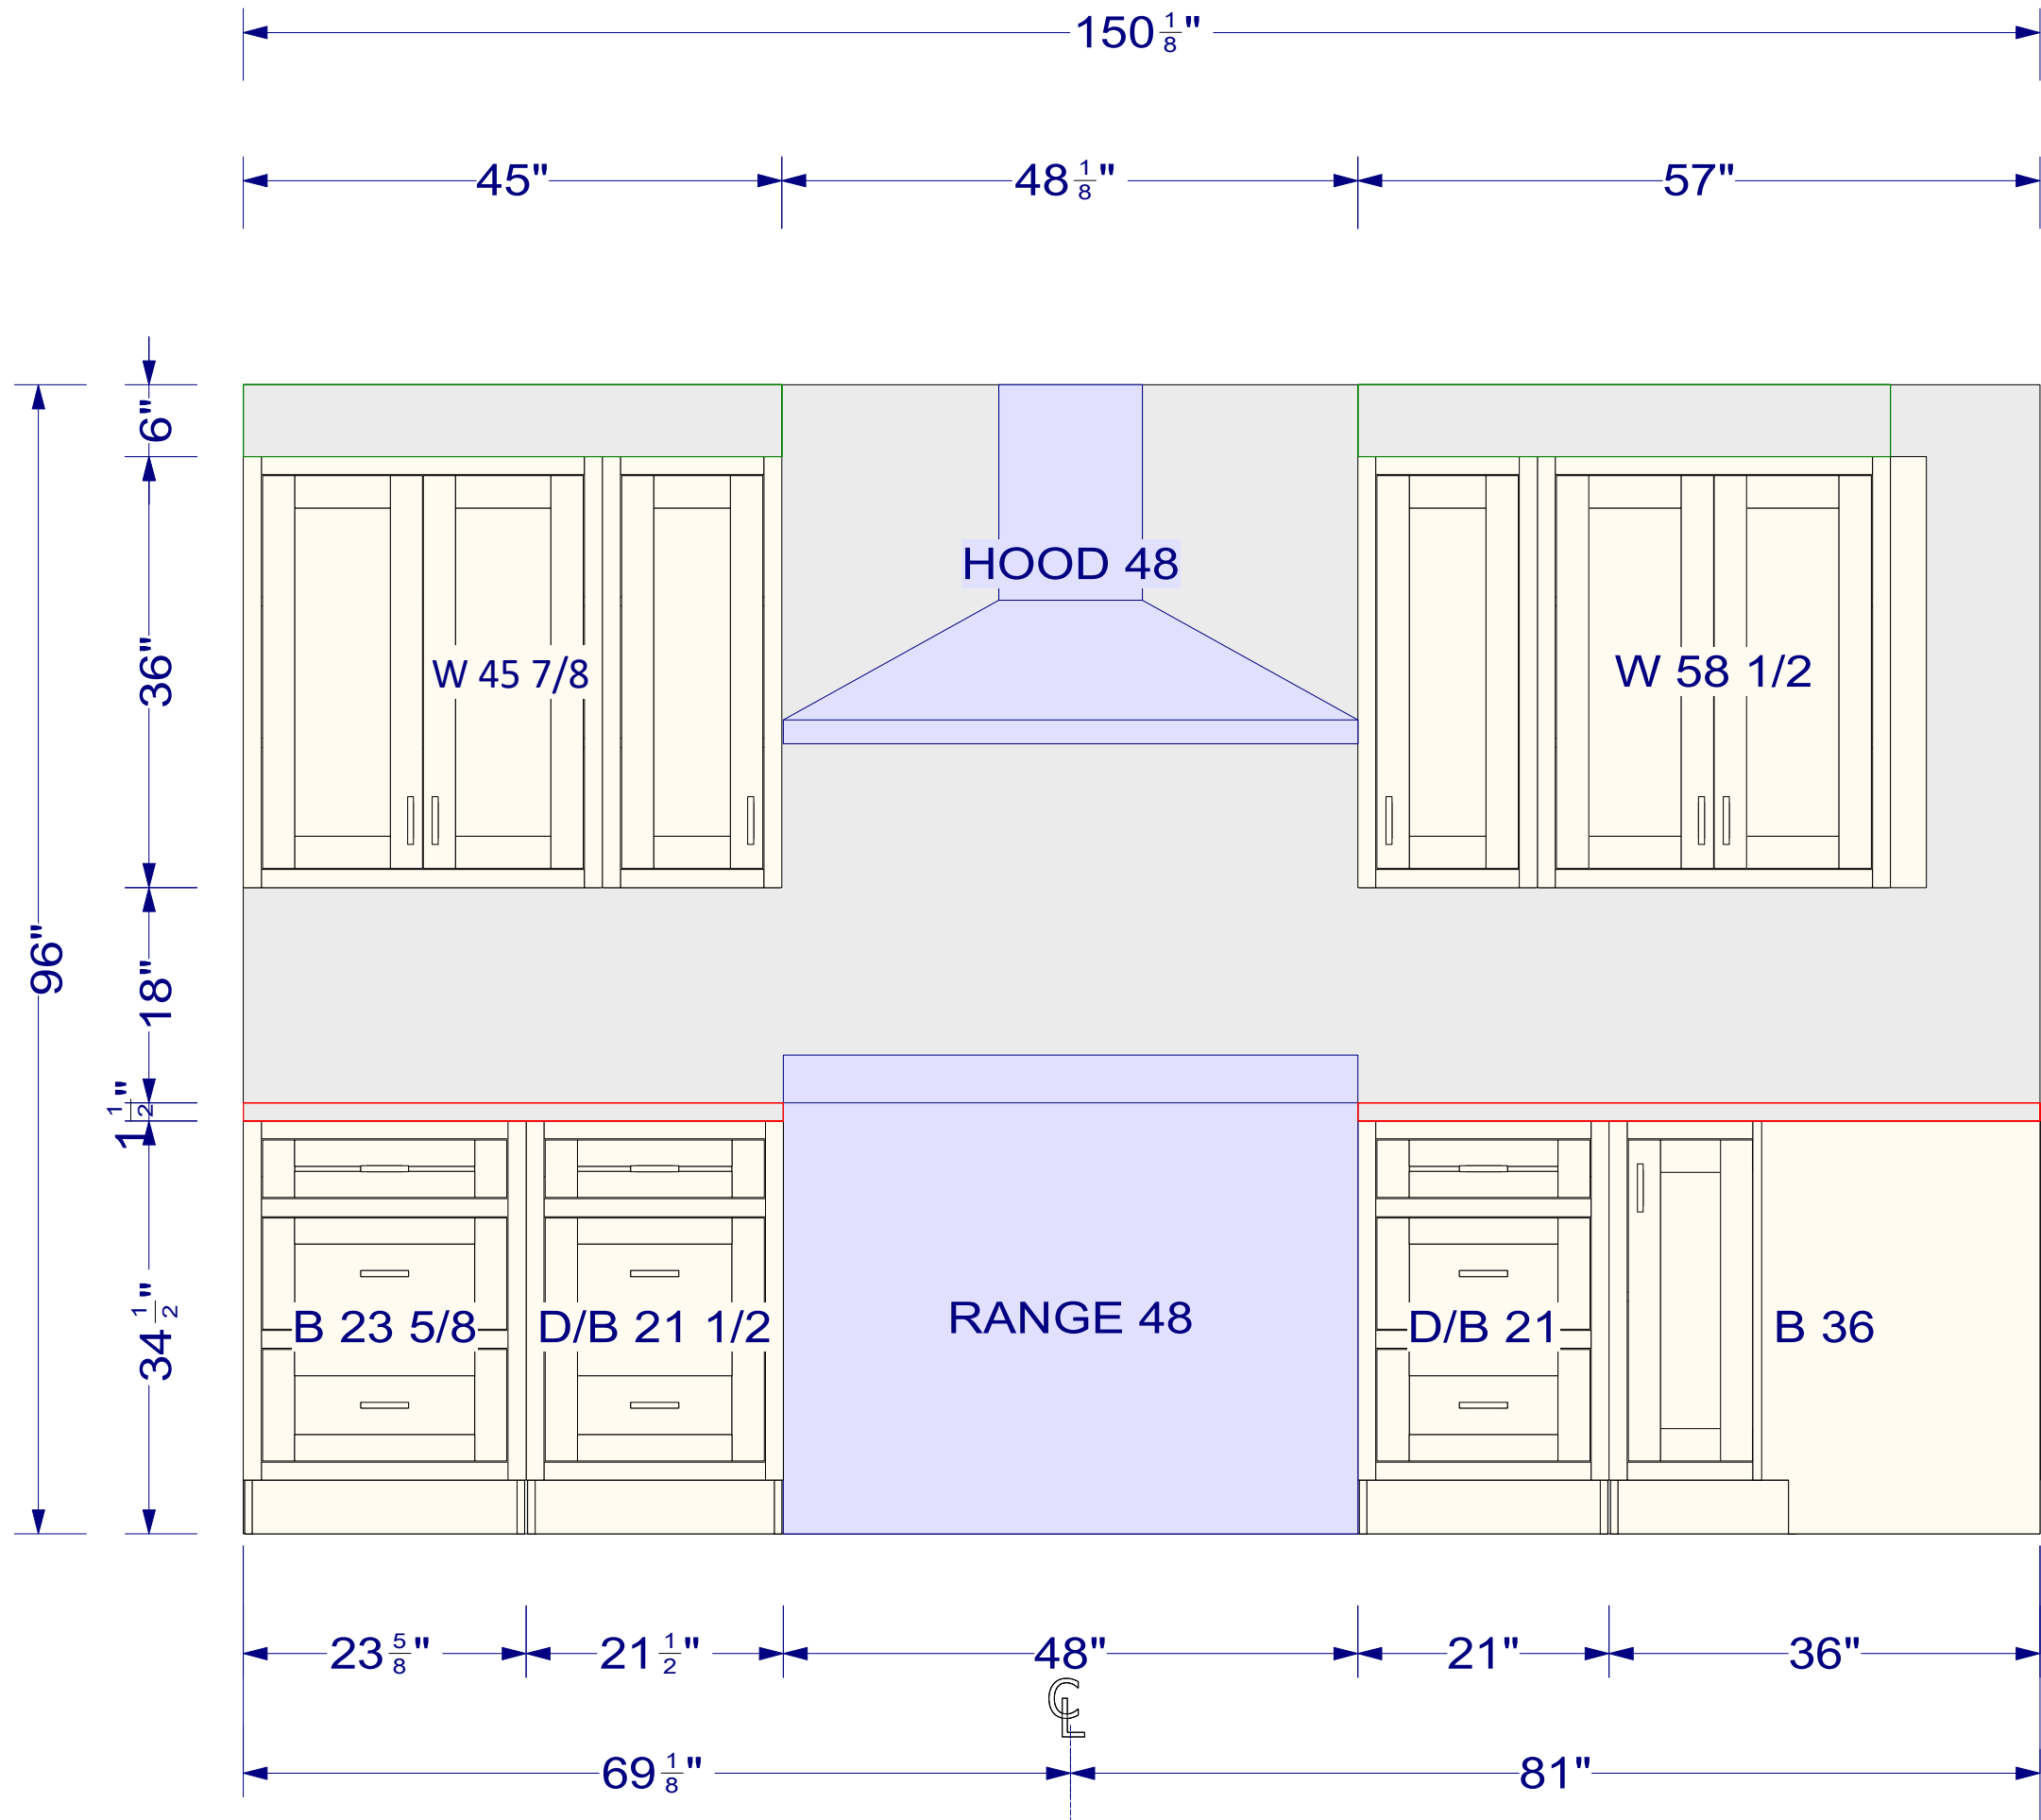

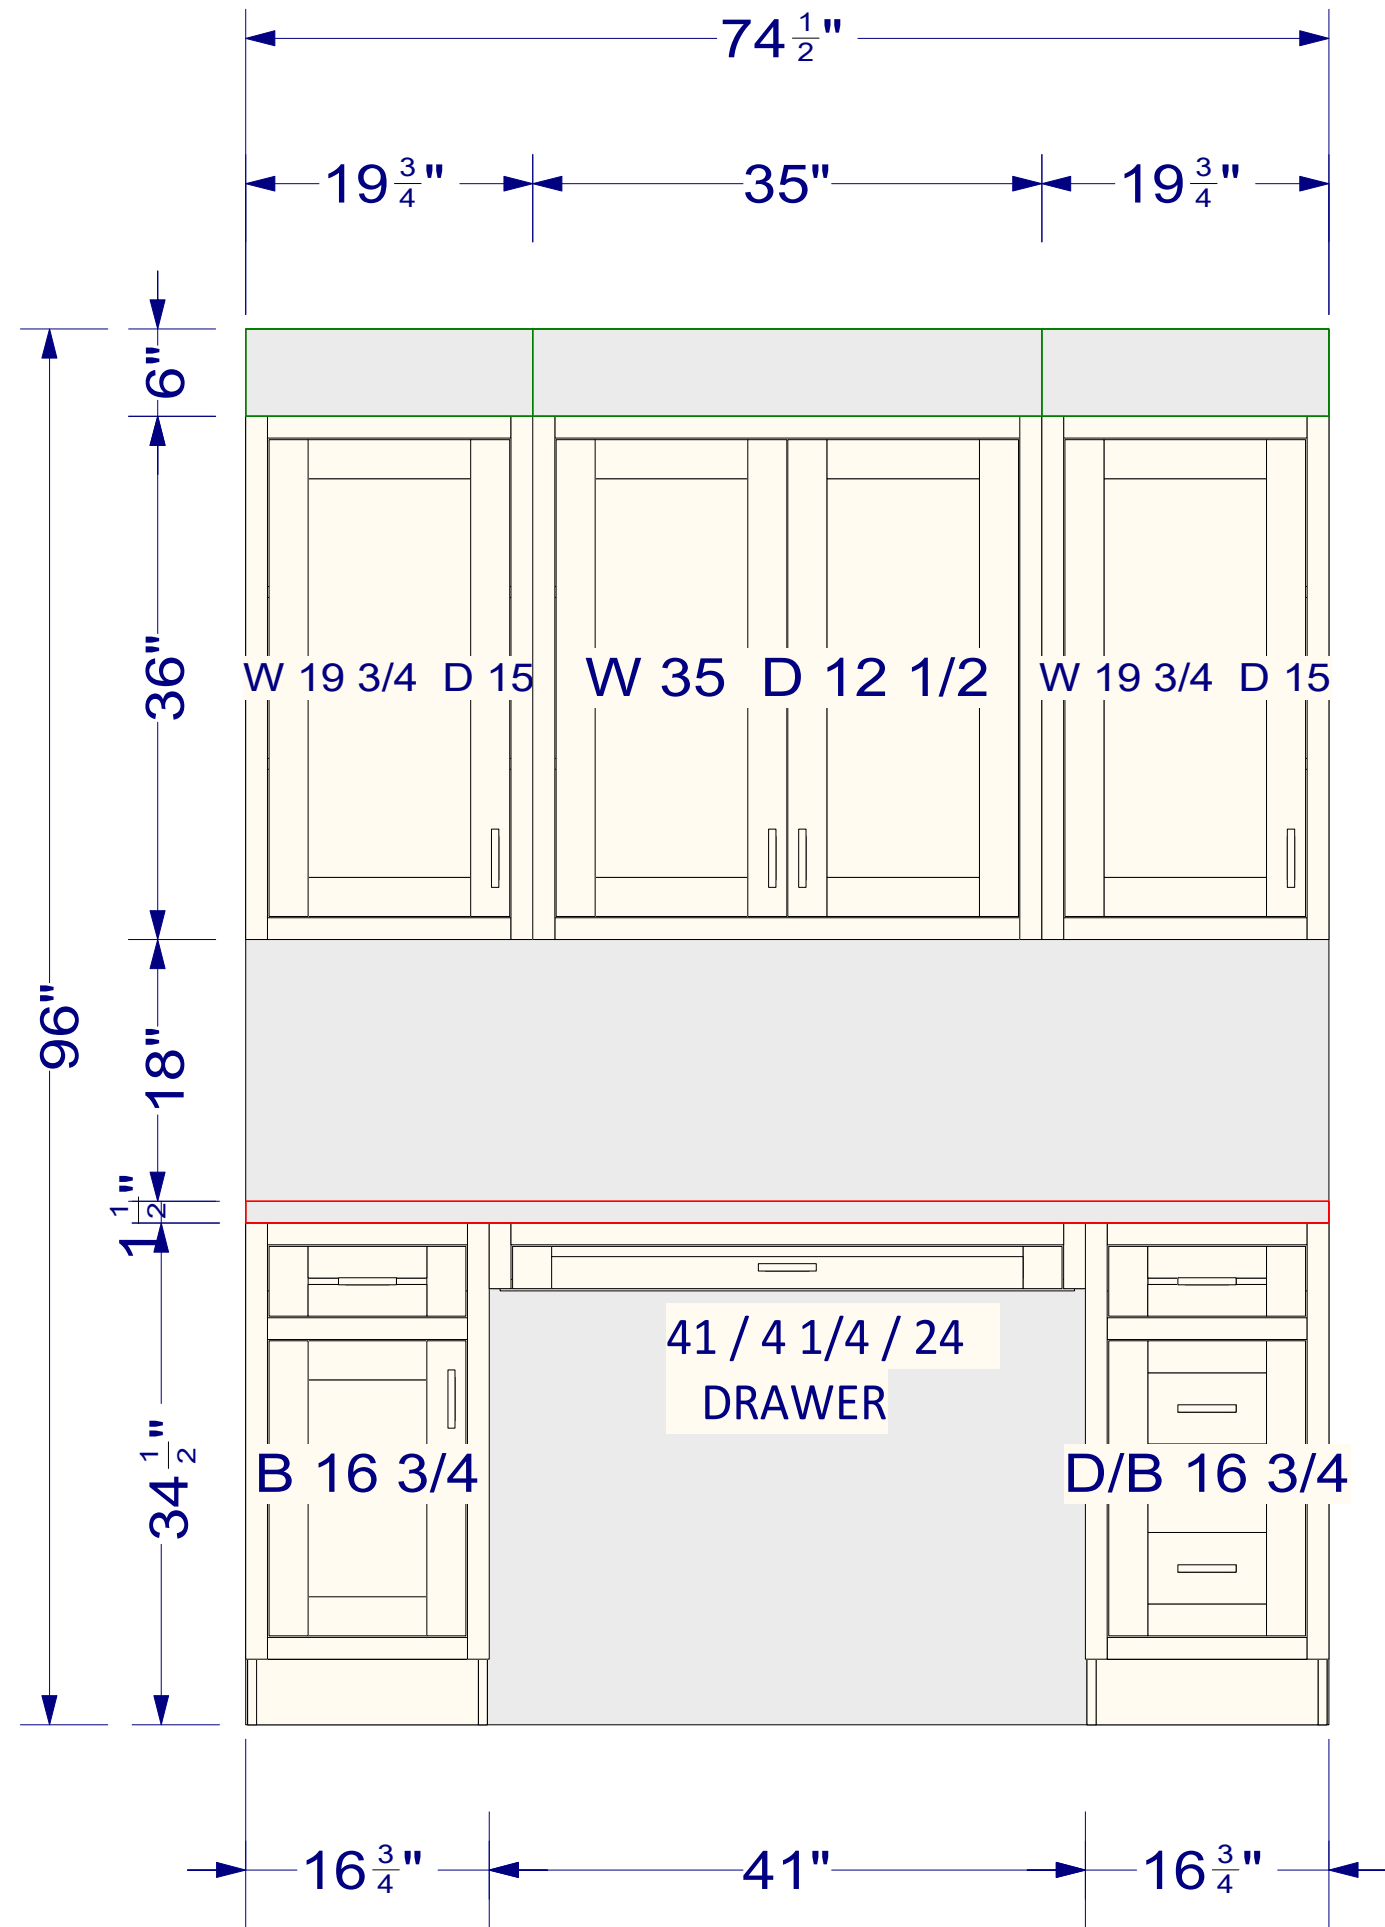

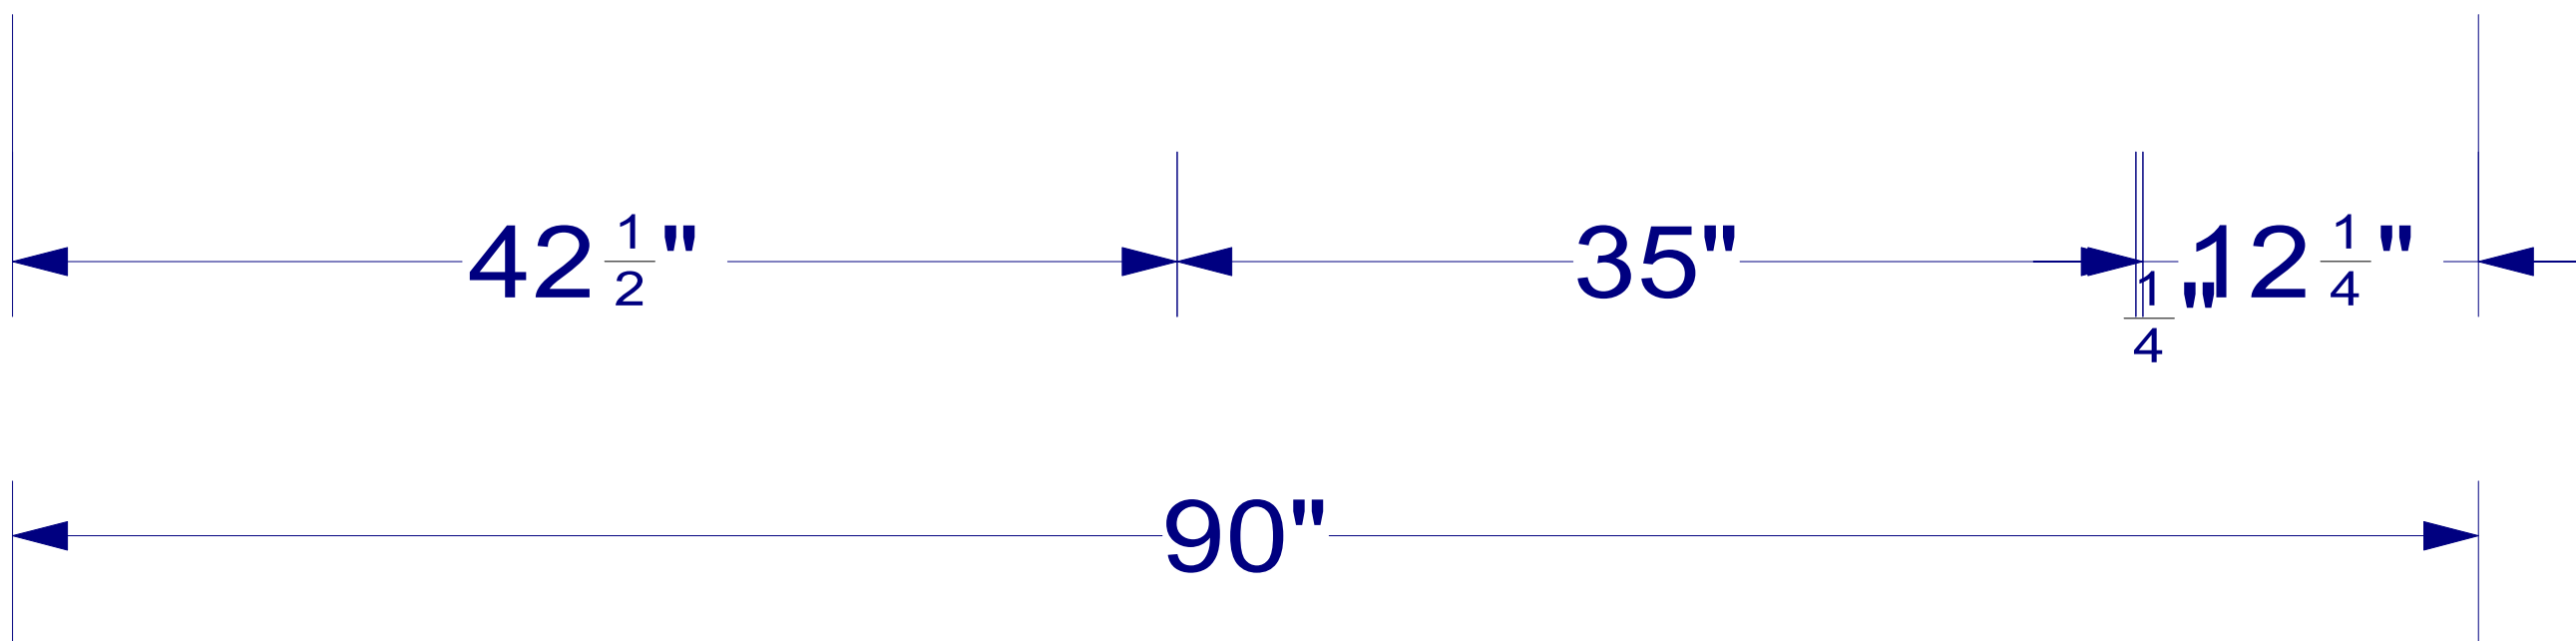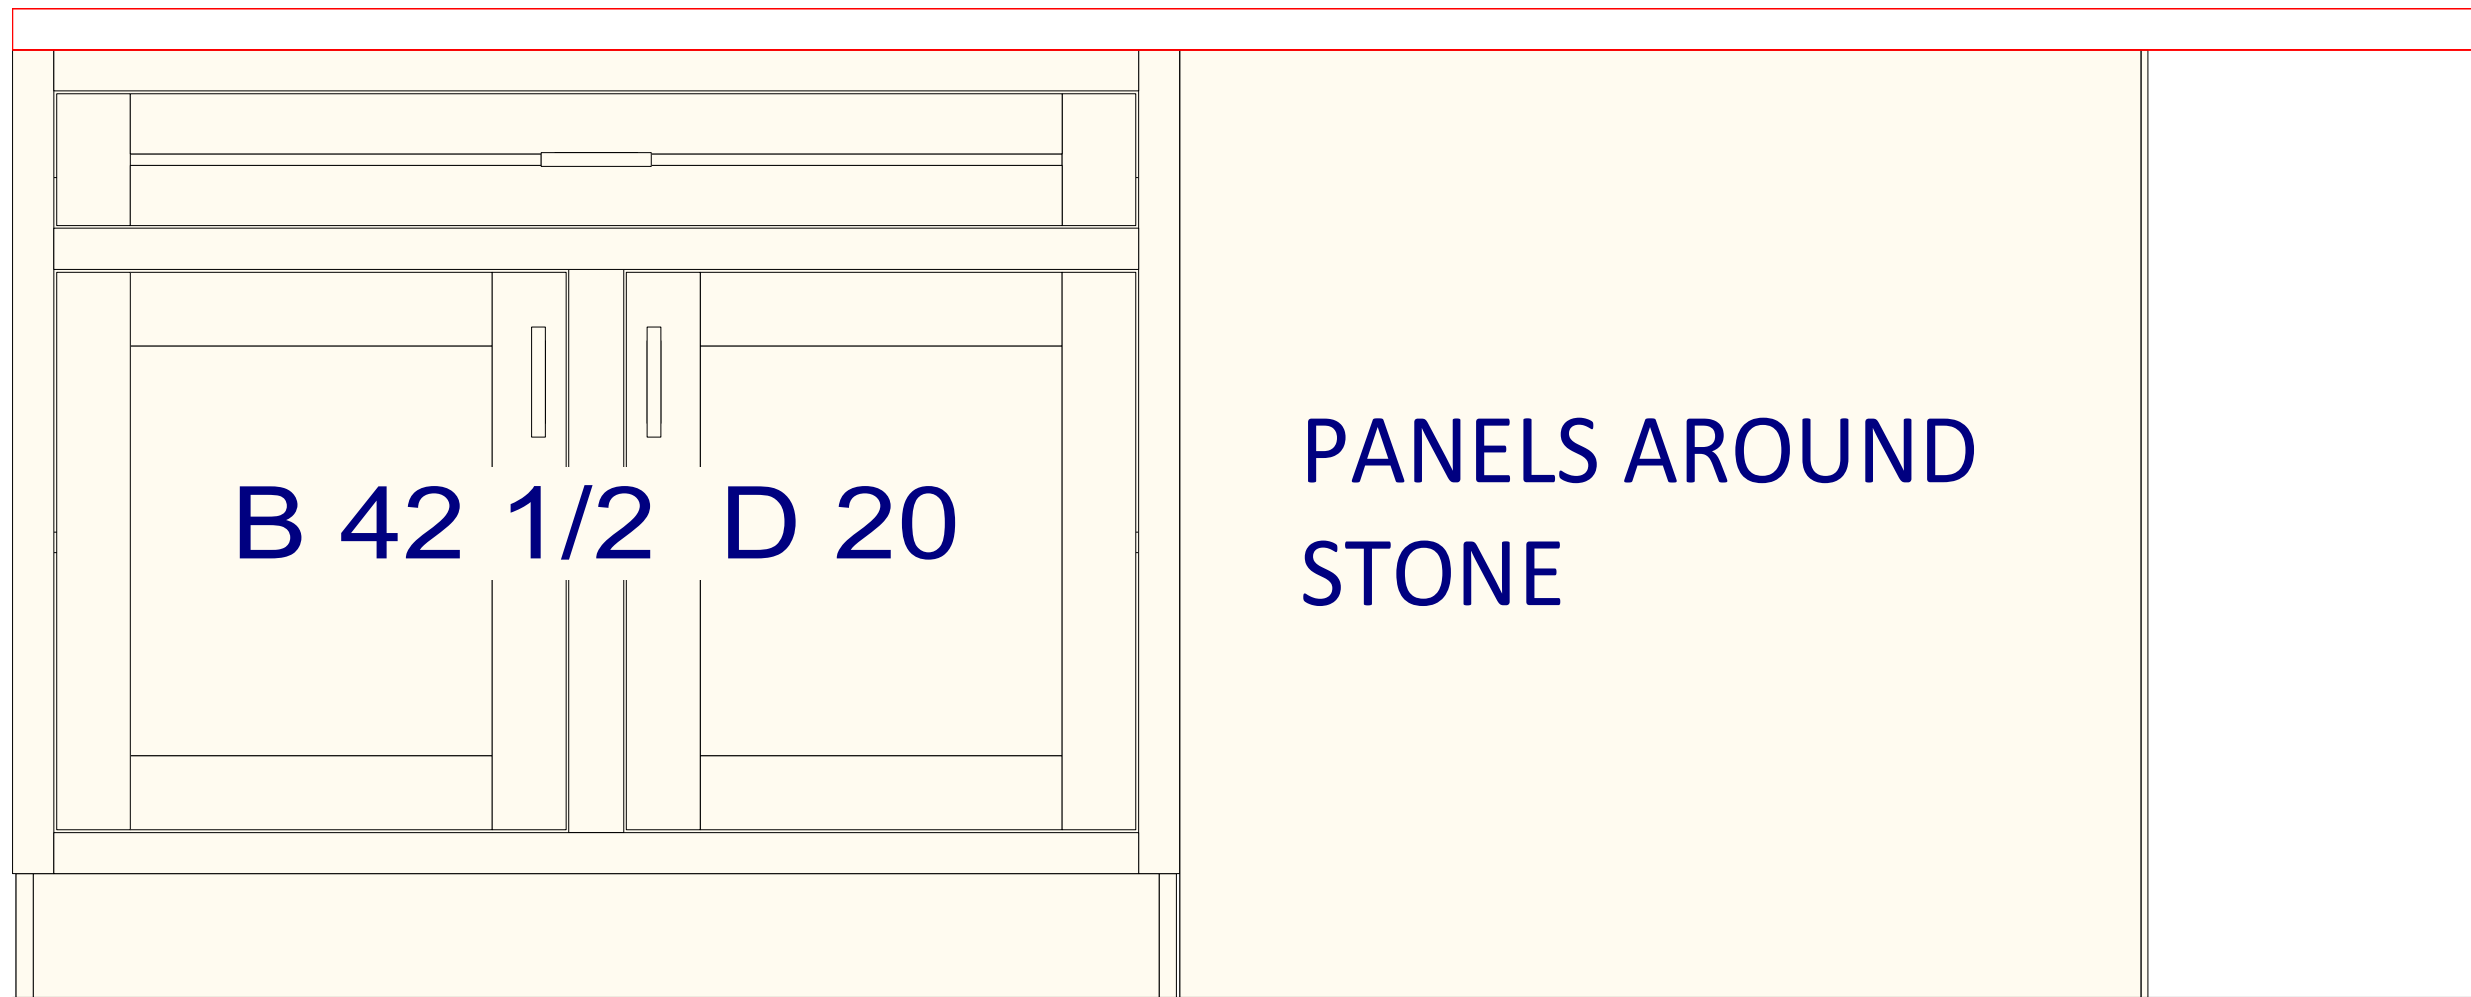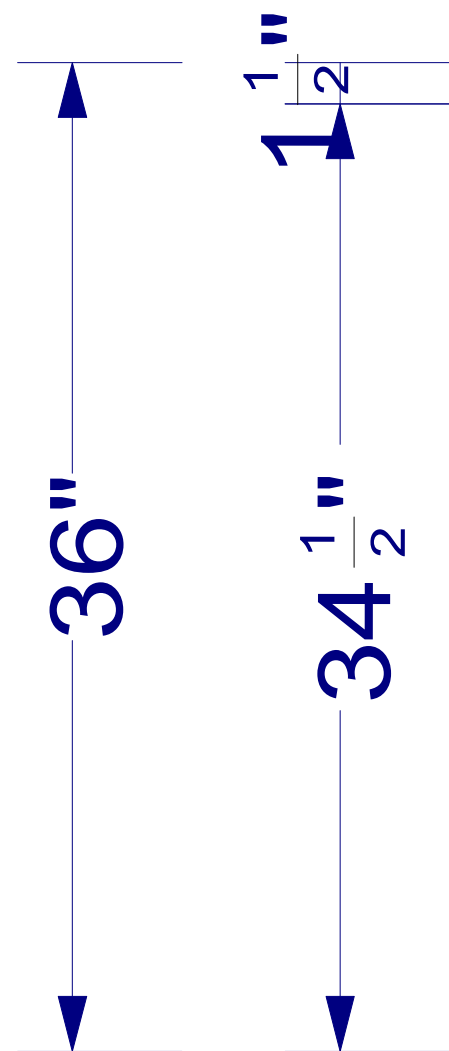


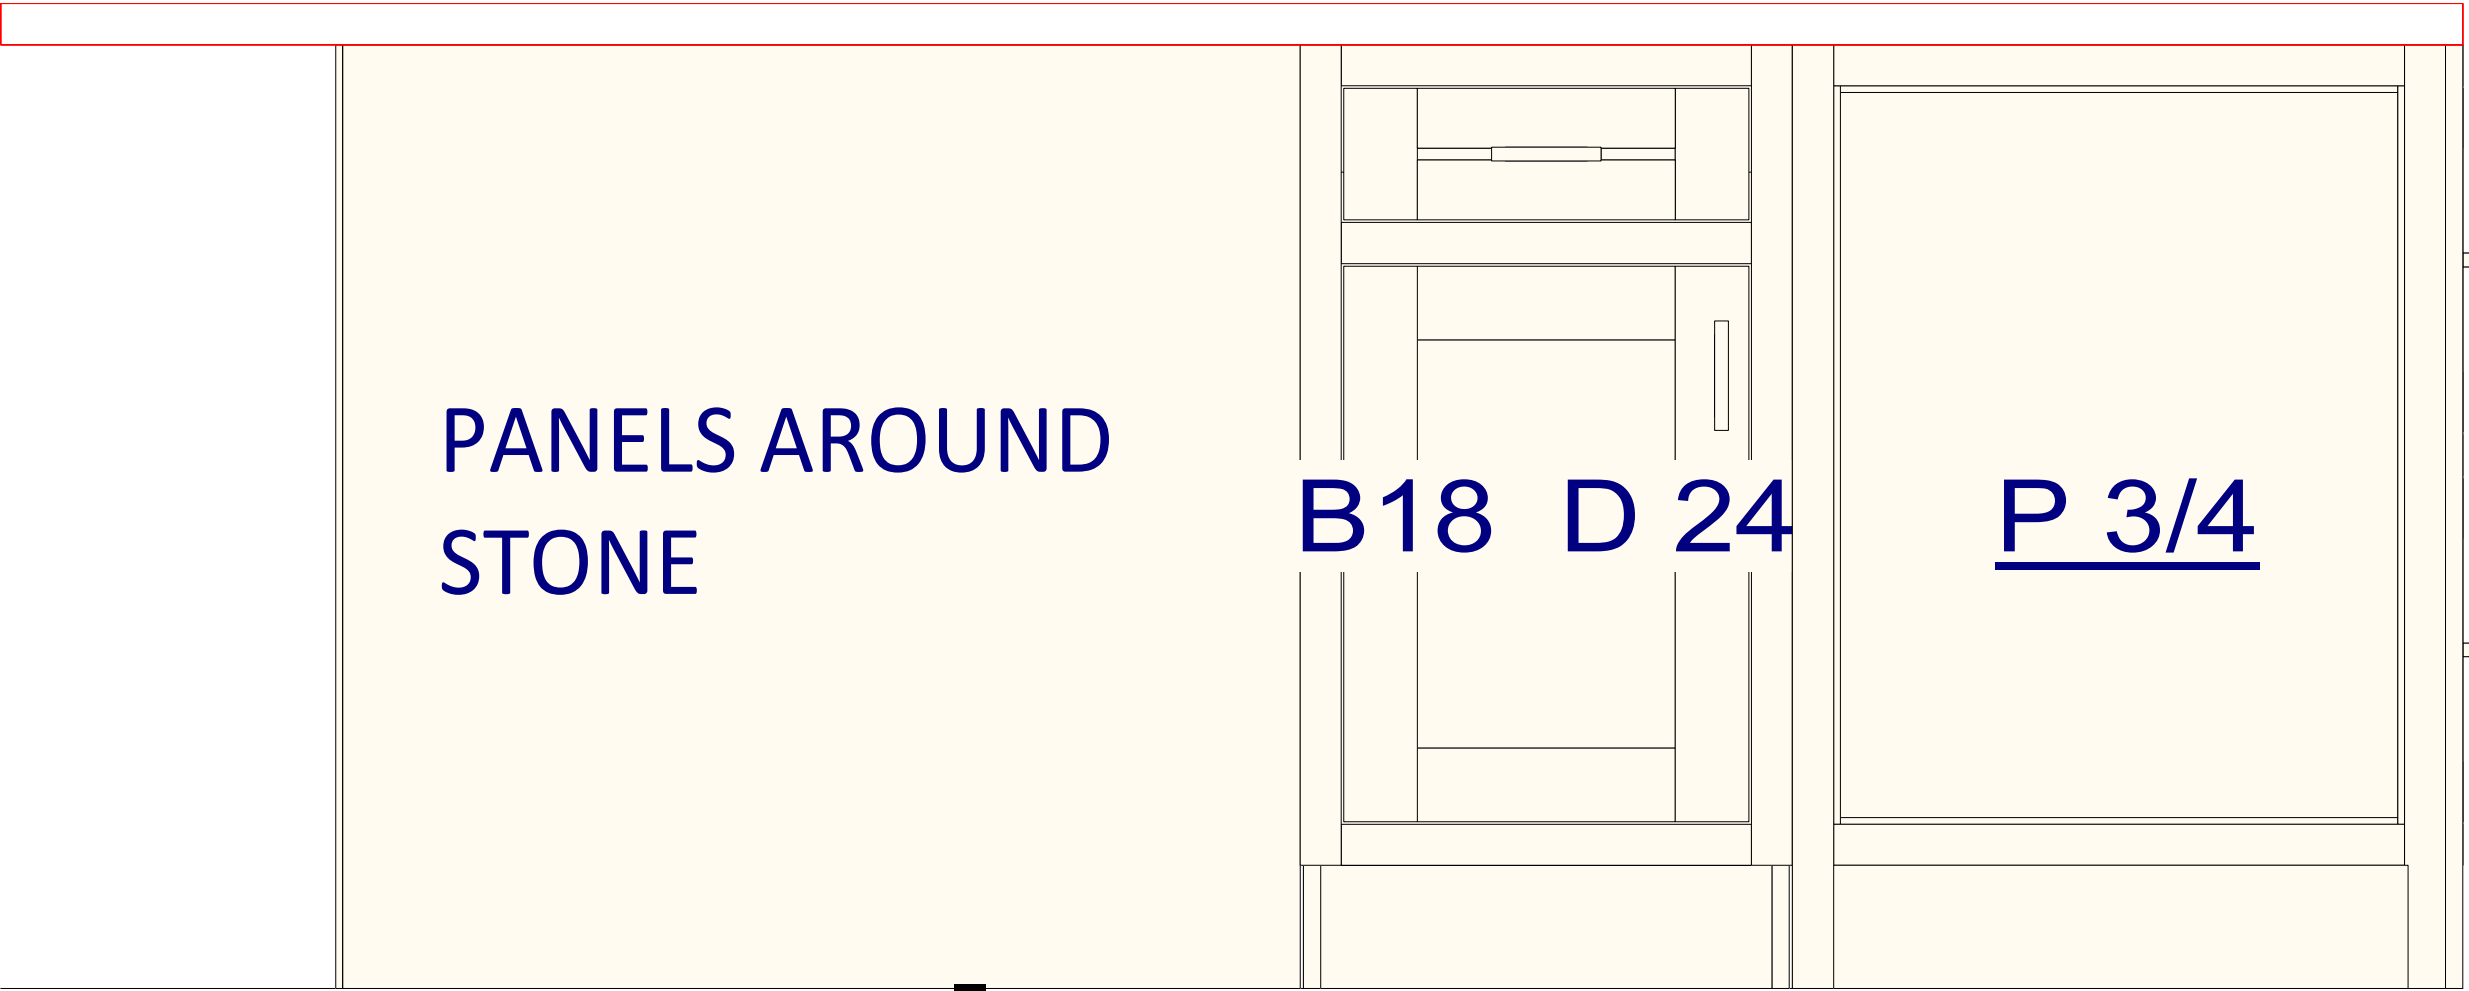

PANELS AROUND
STONE

B18 D 24

P 3/4

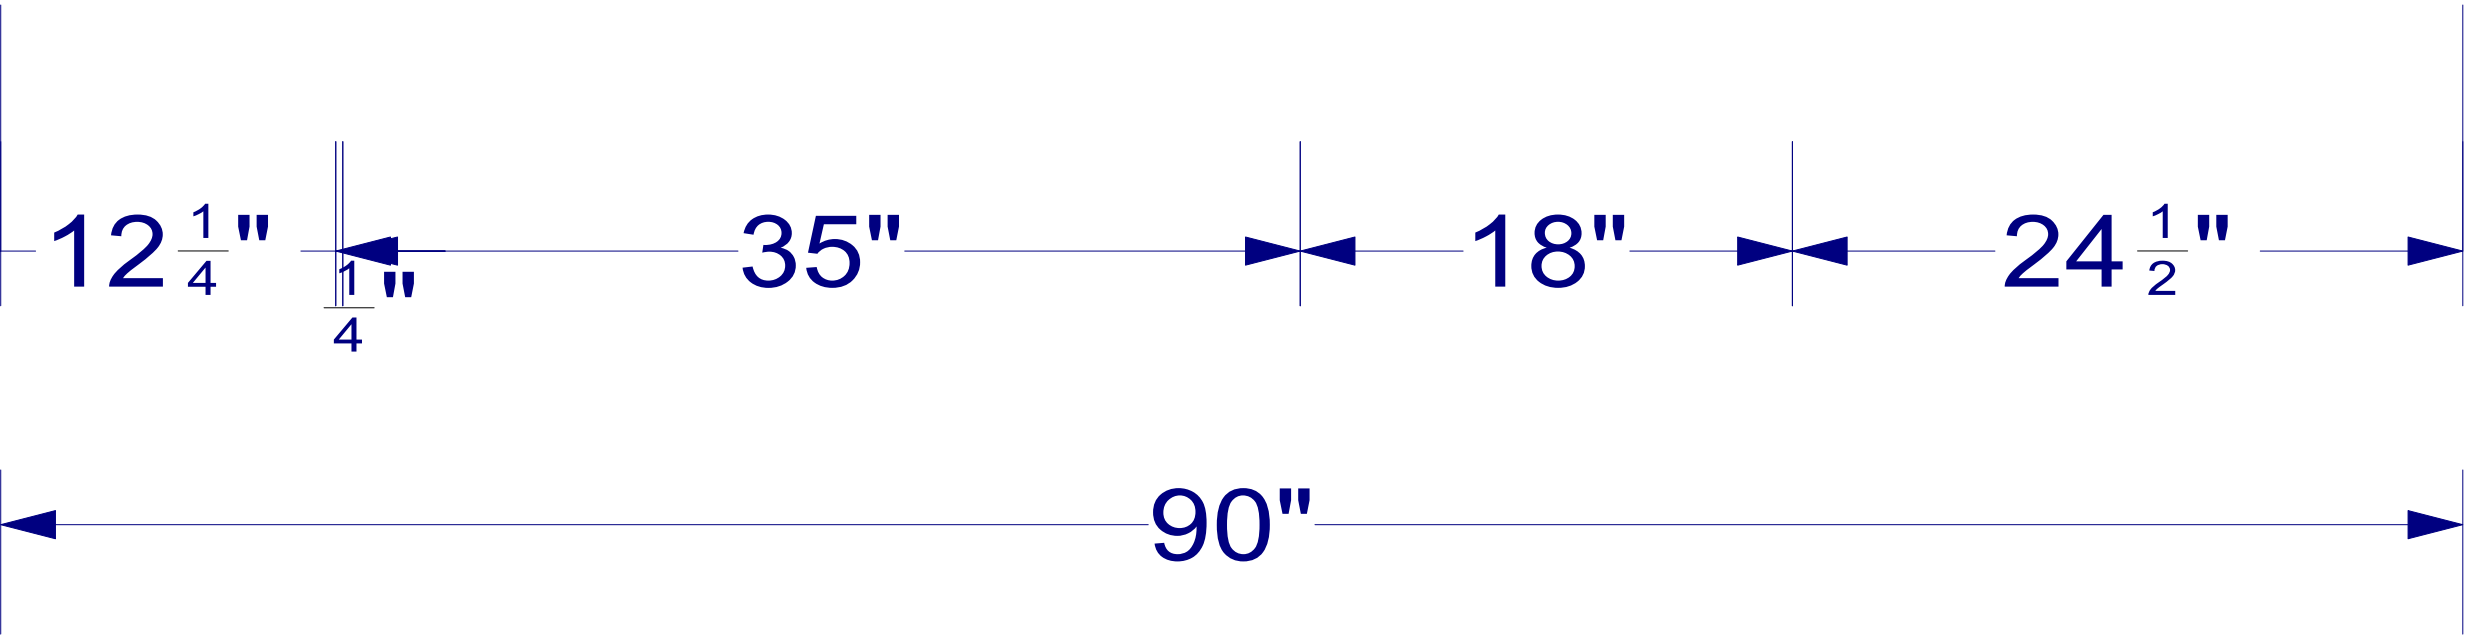

12 ¹/₄"

¹/₄"


35"

18"

24 ¹/₂"

90"

I

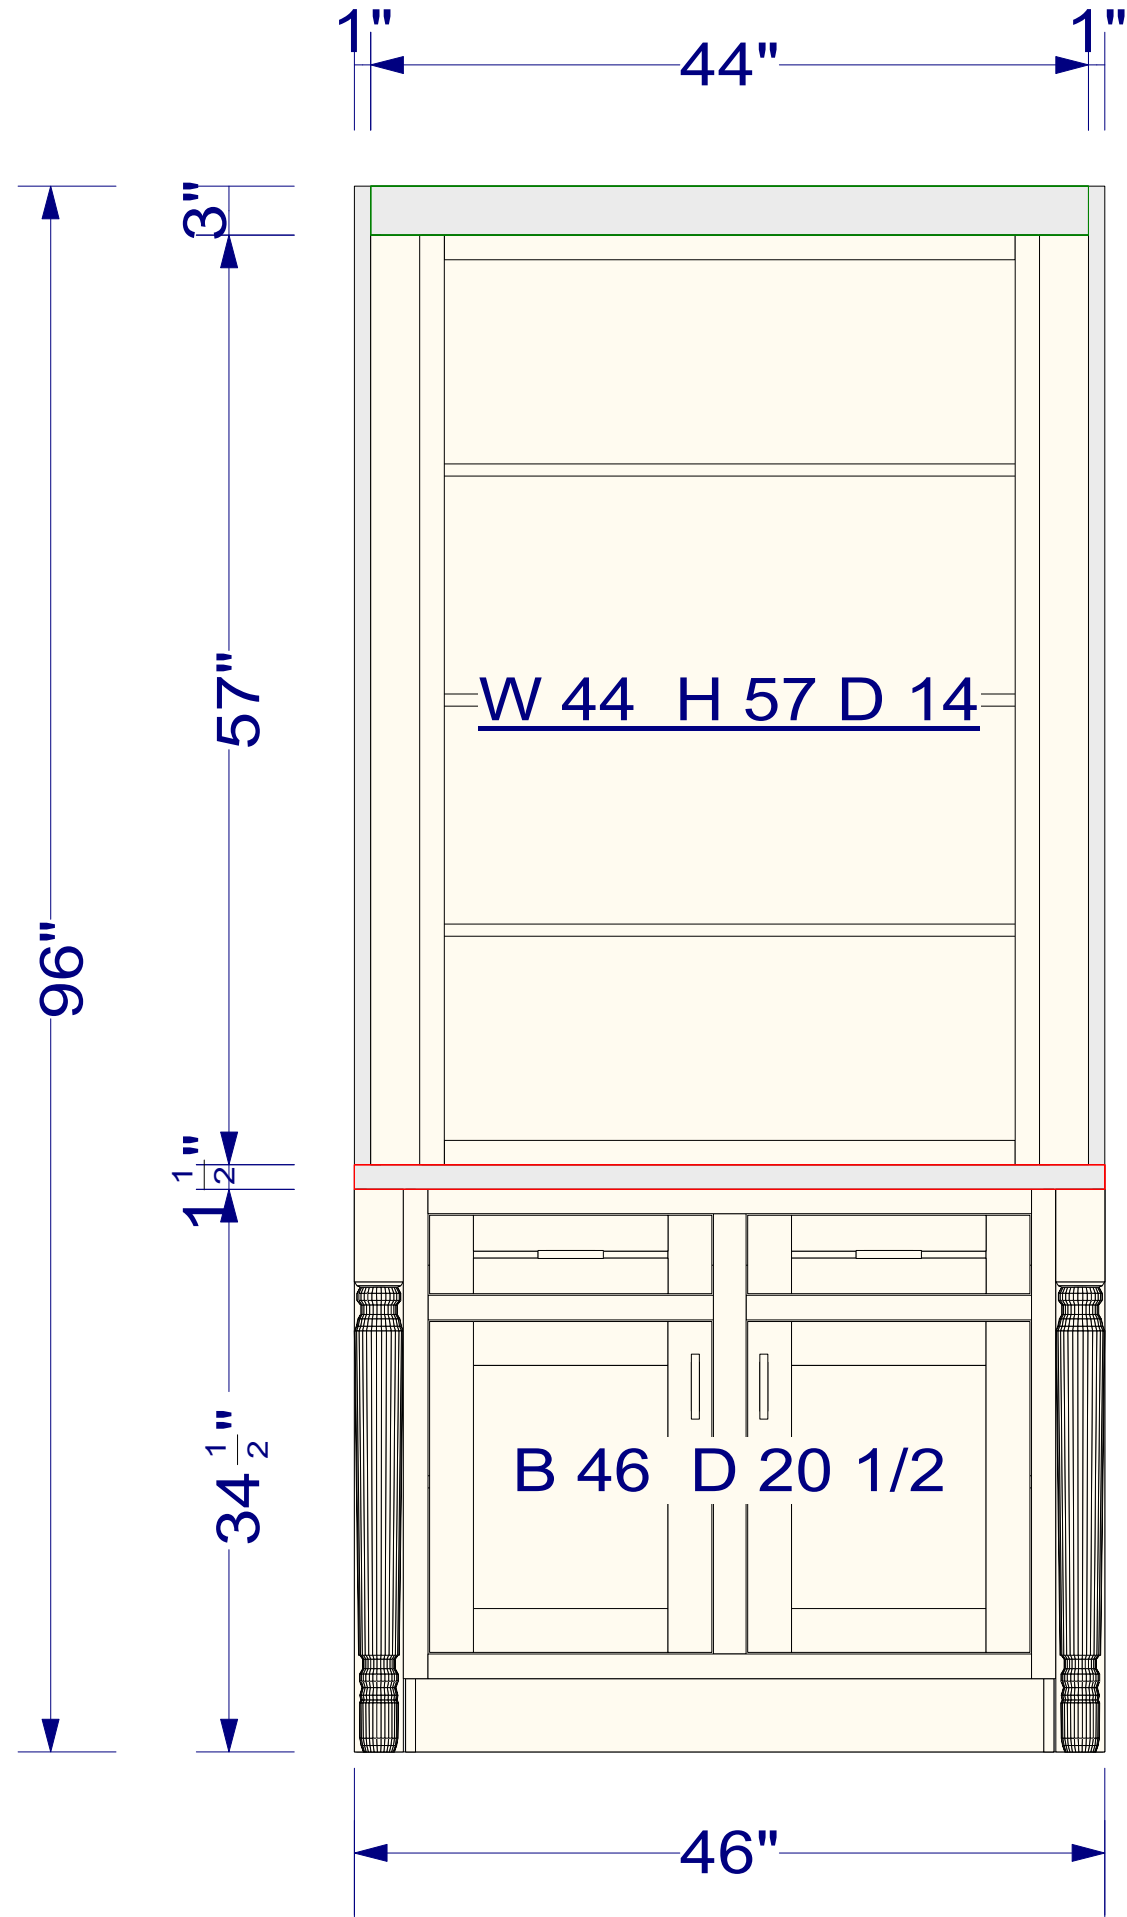

I

