




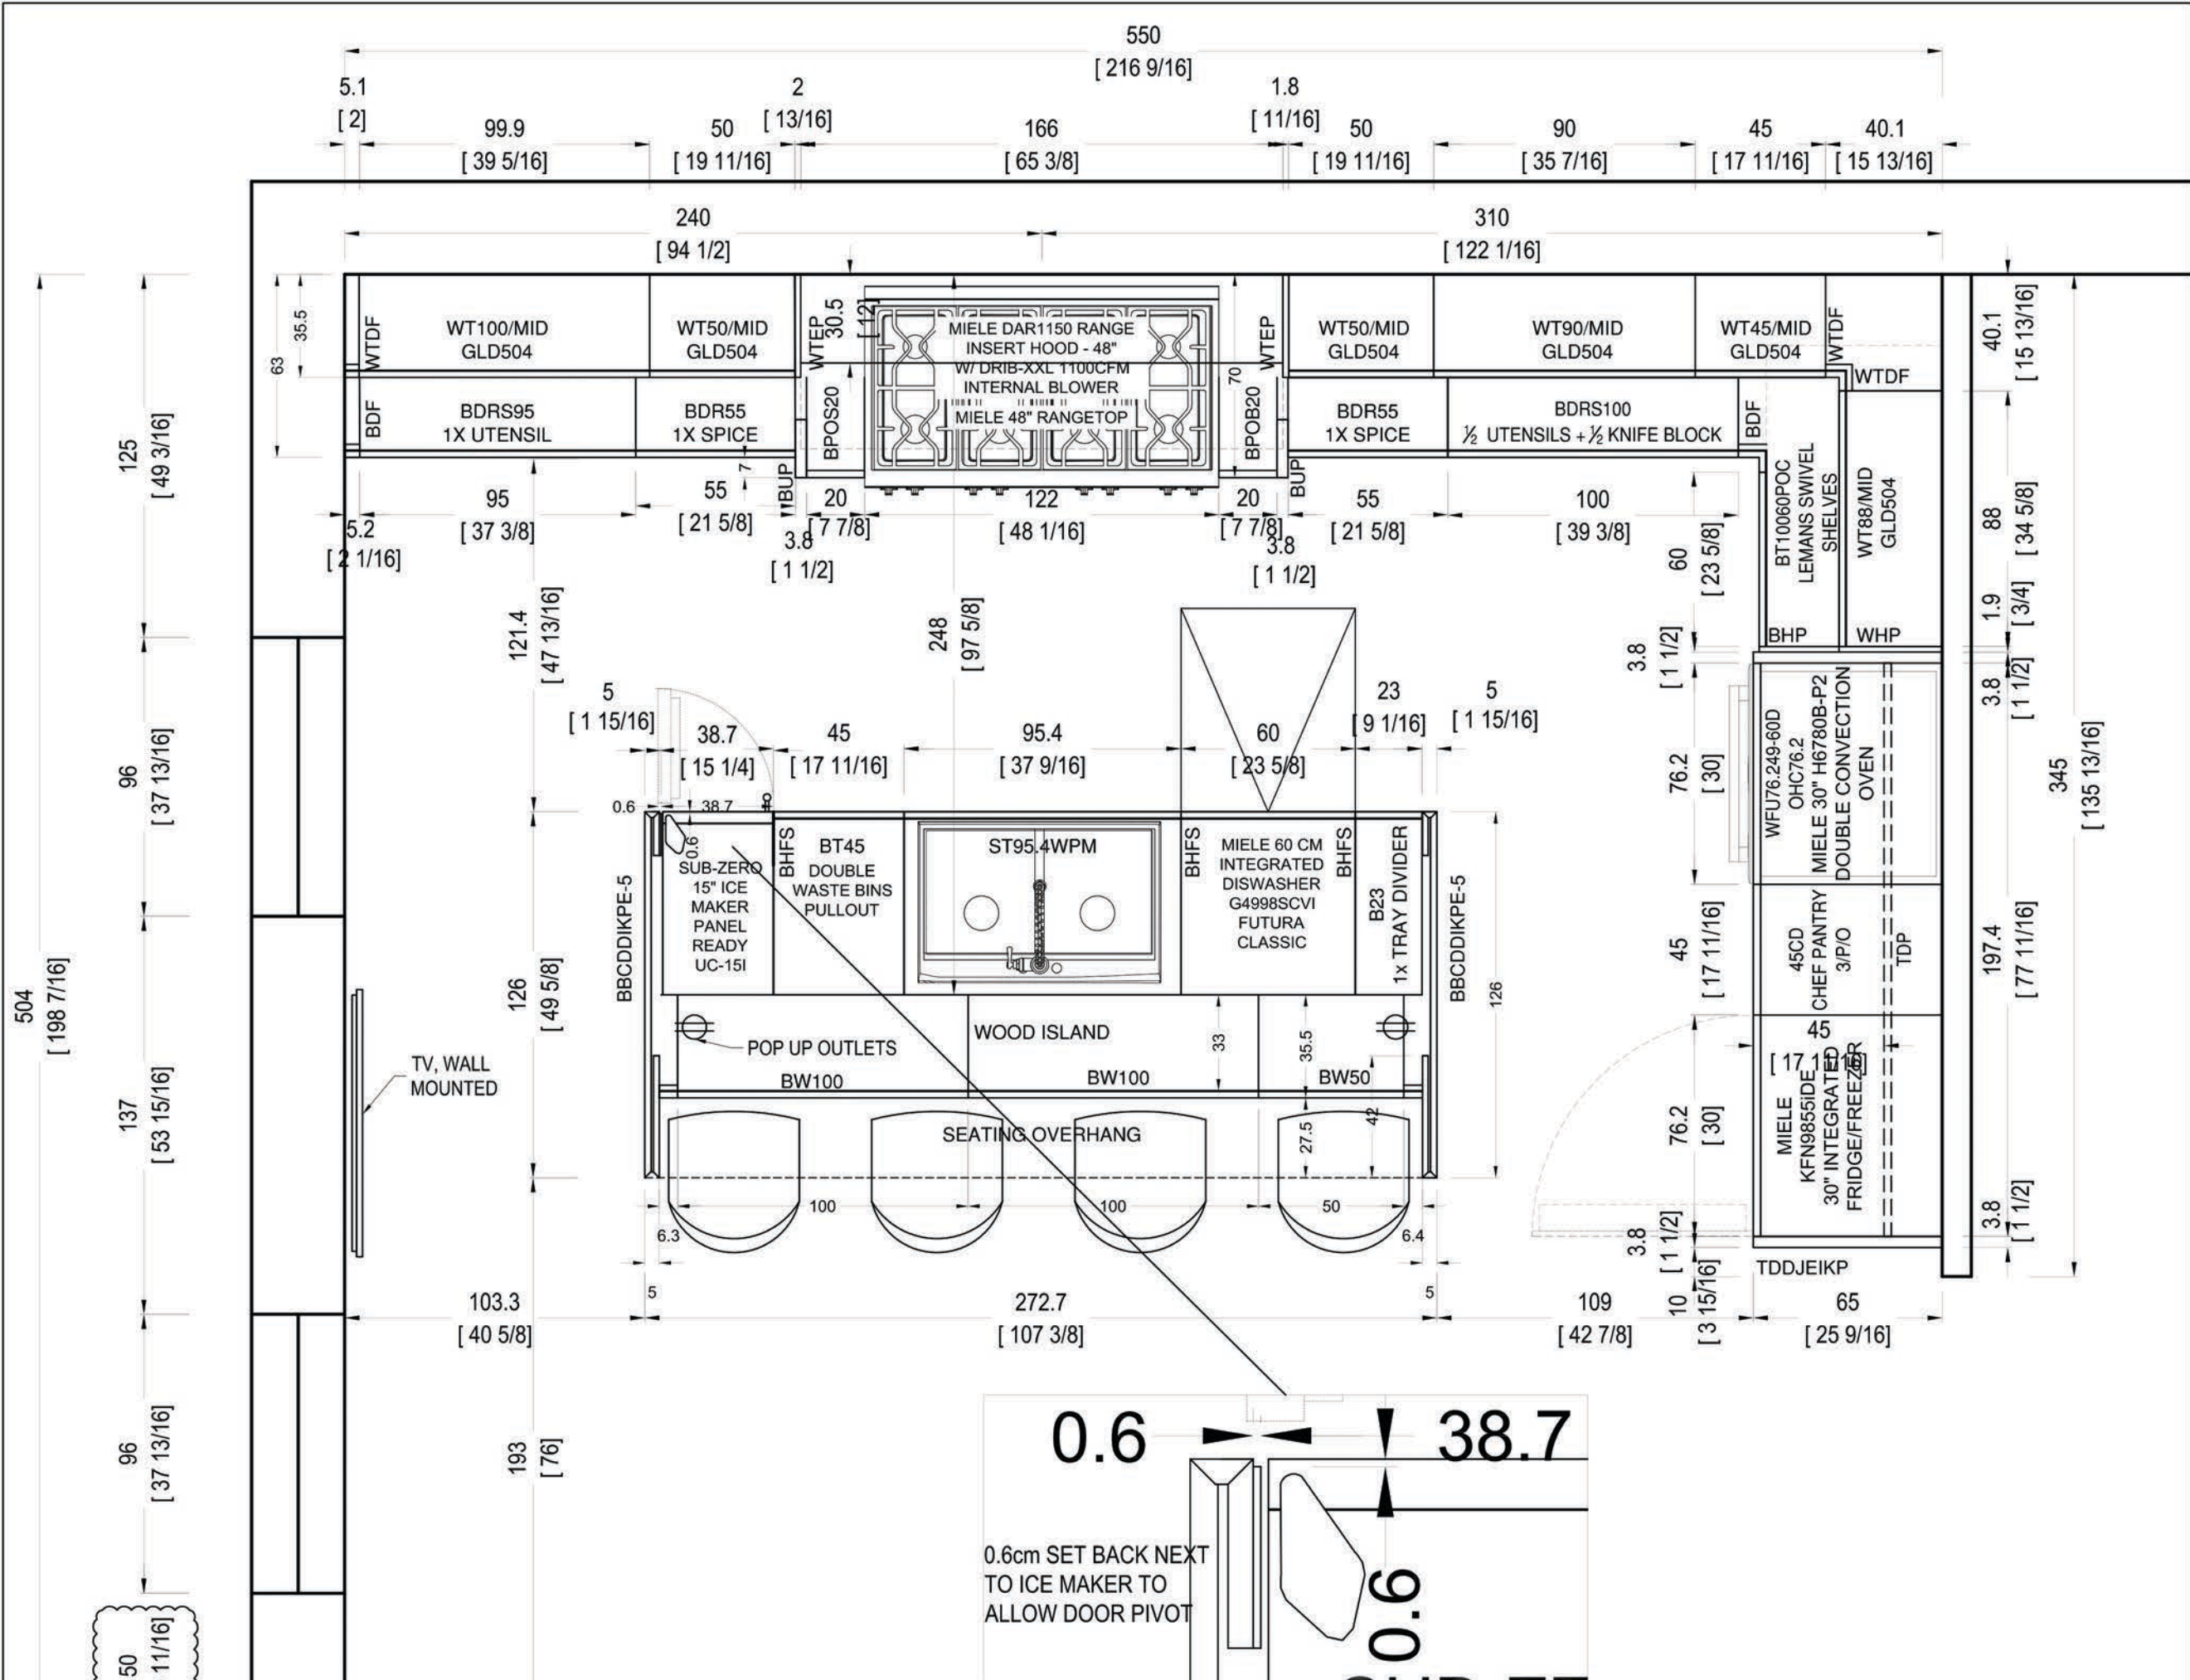

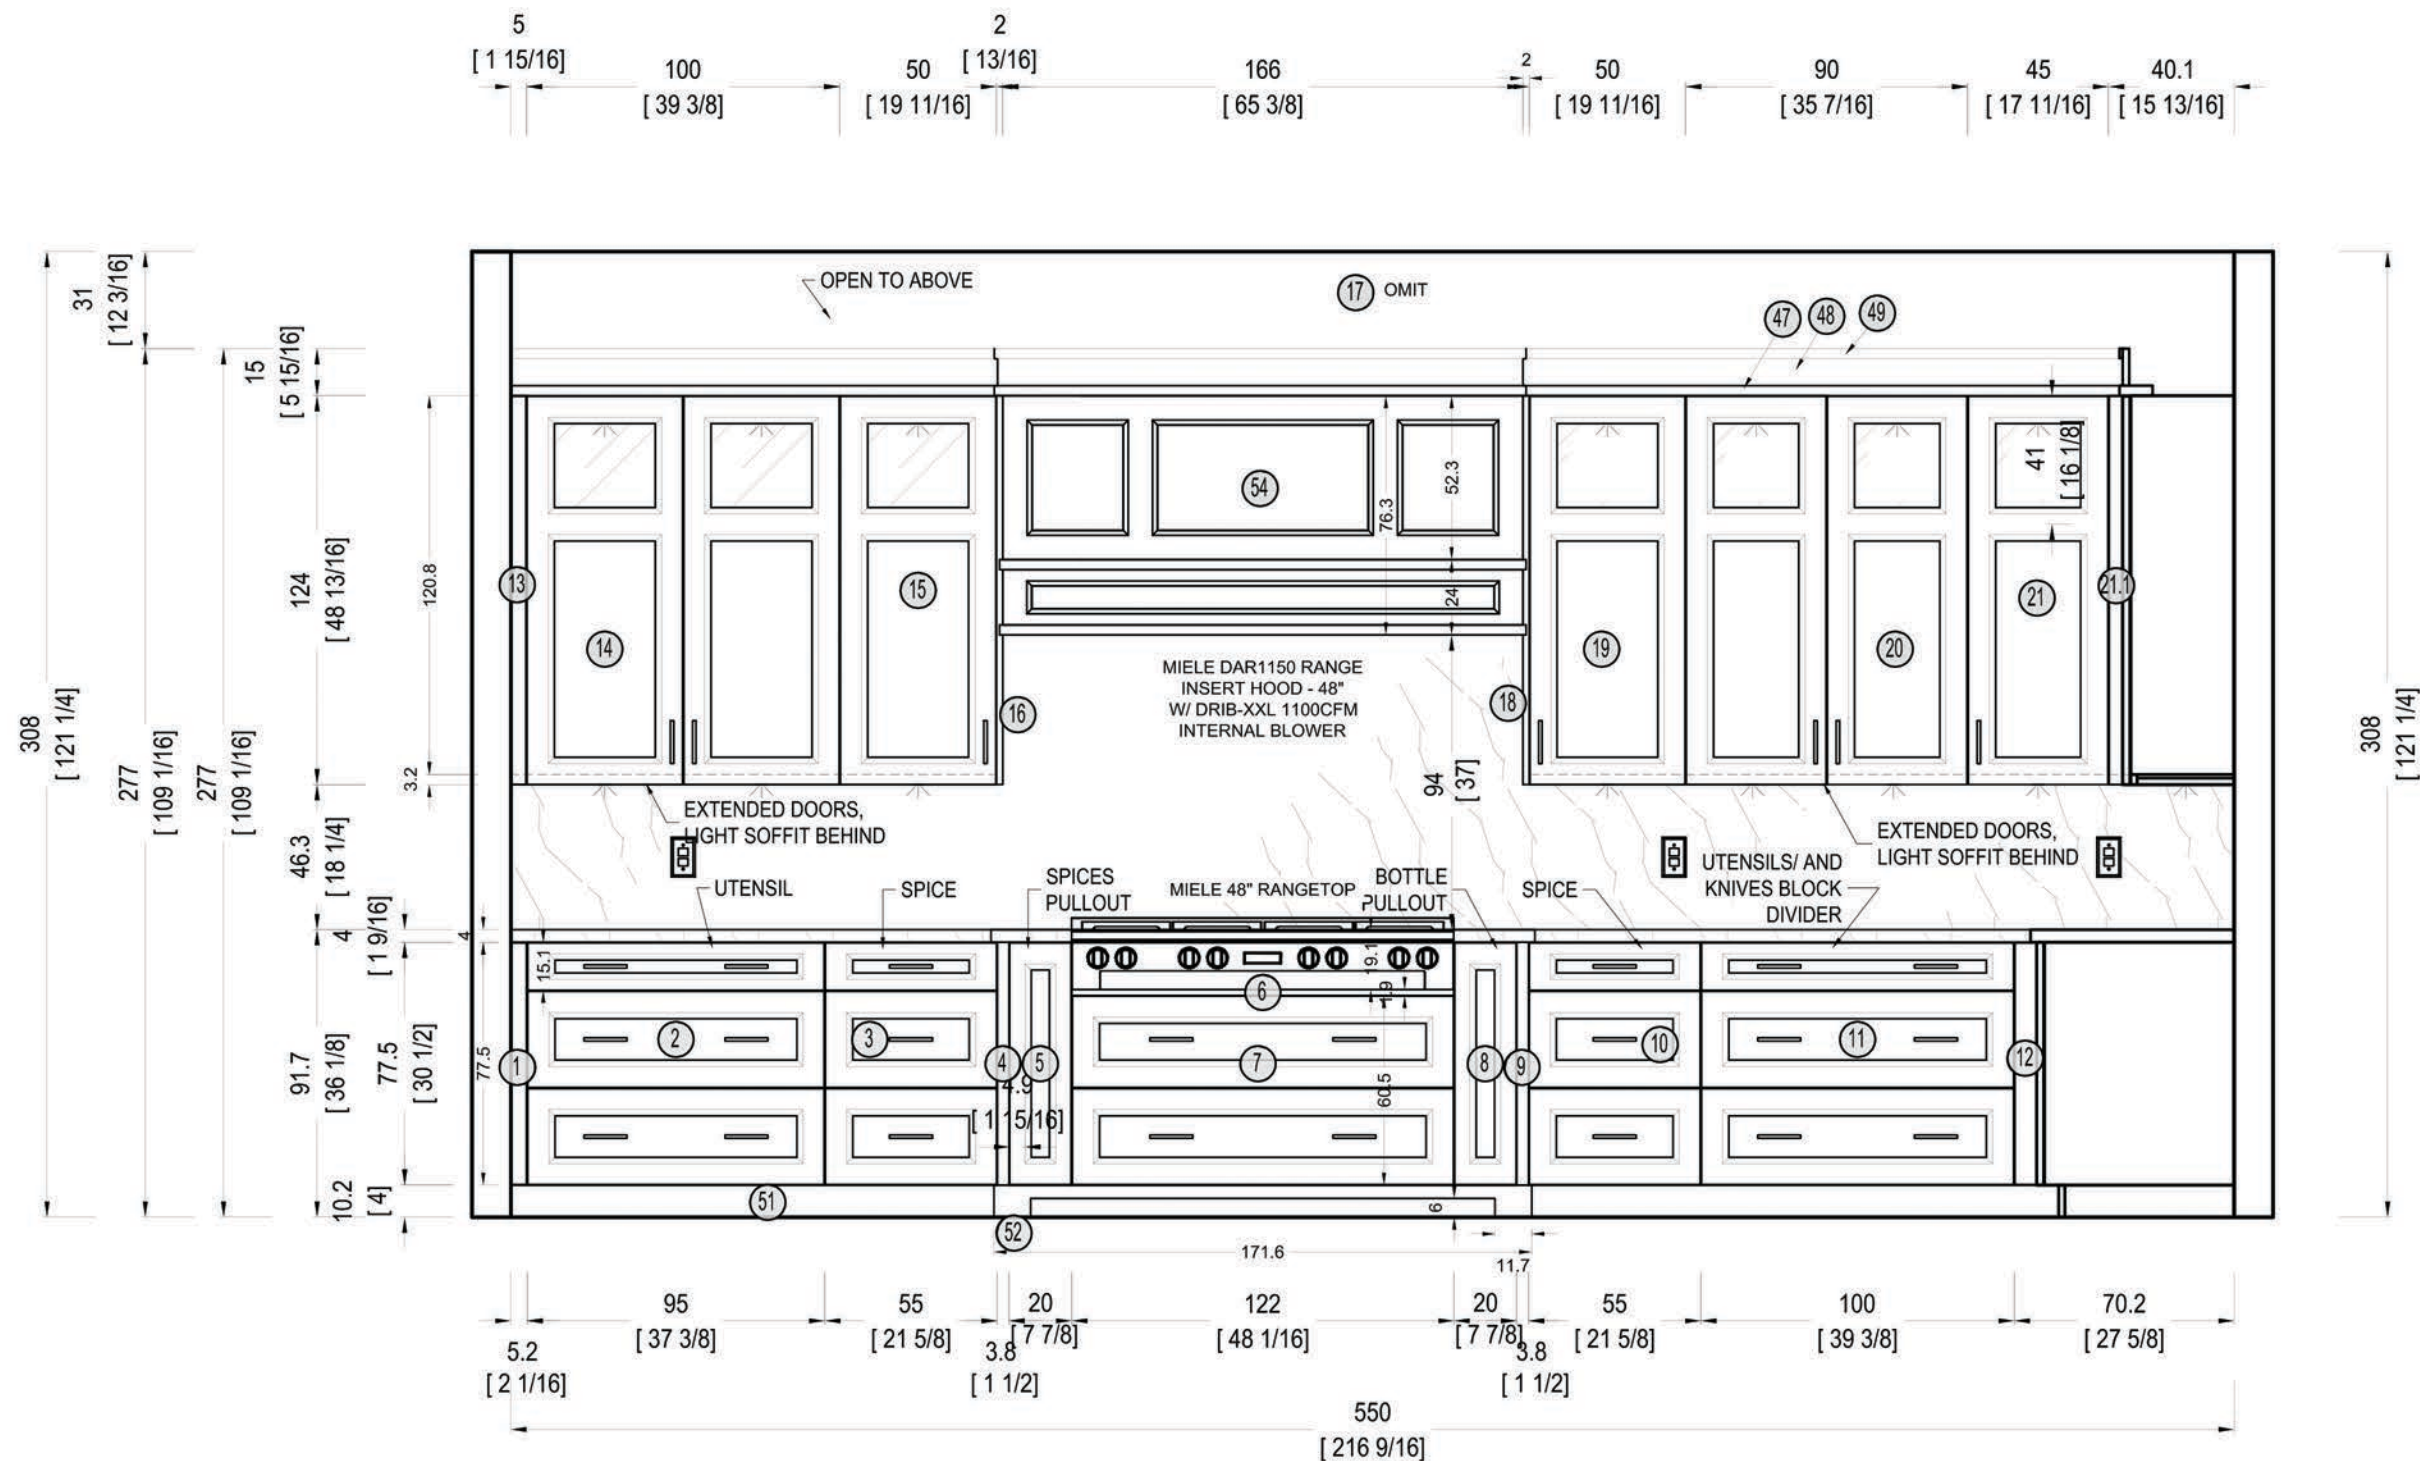

PERIMETER: WHITE #412, MDF,
MATTE-PC

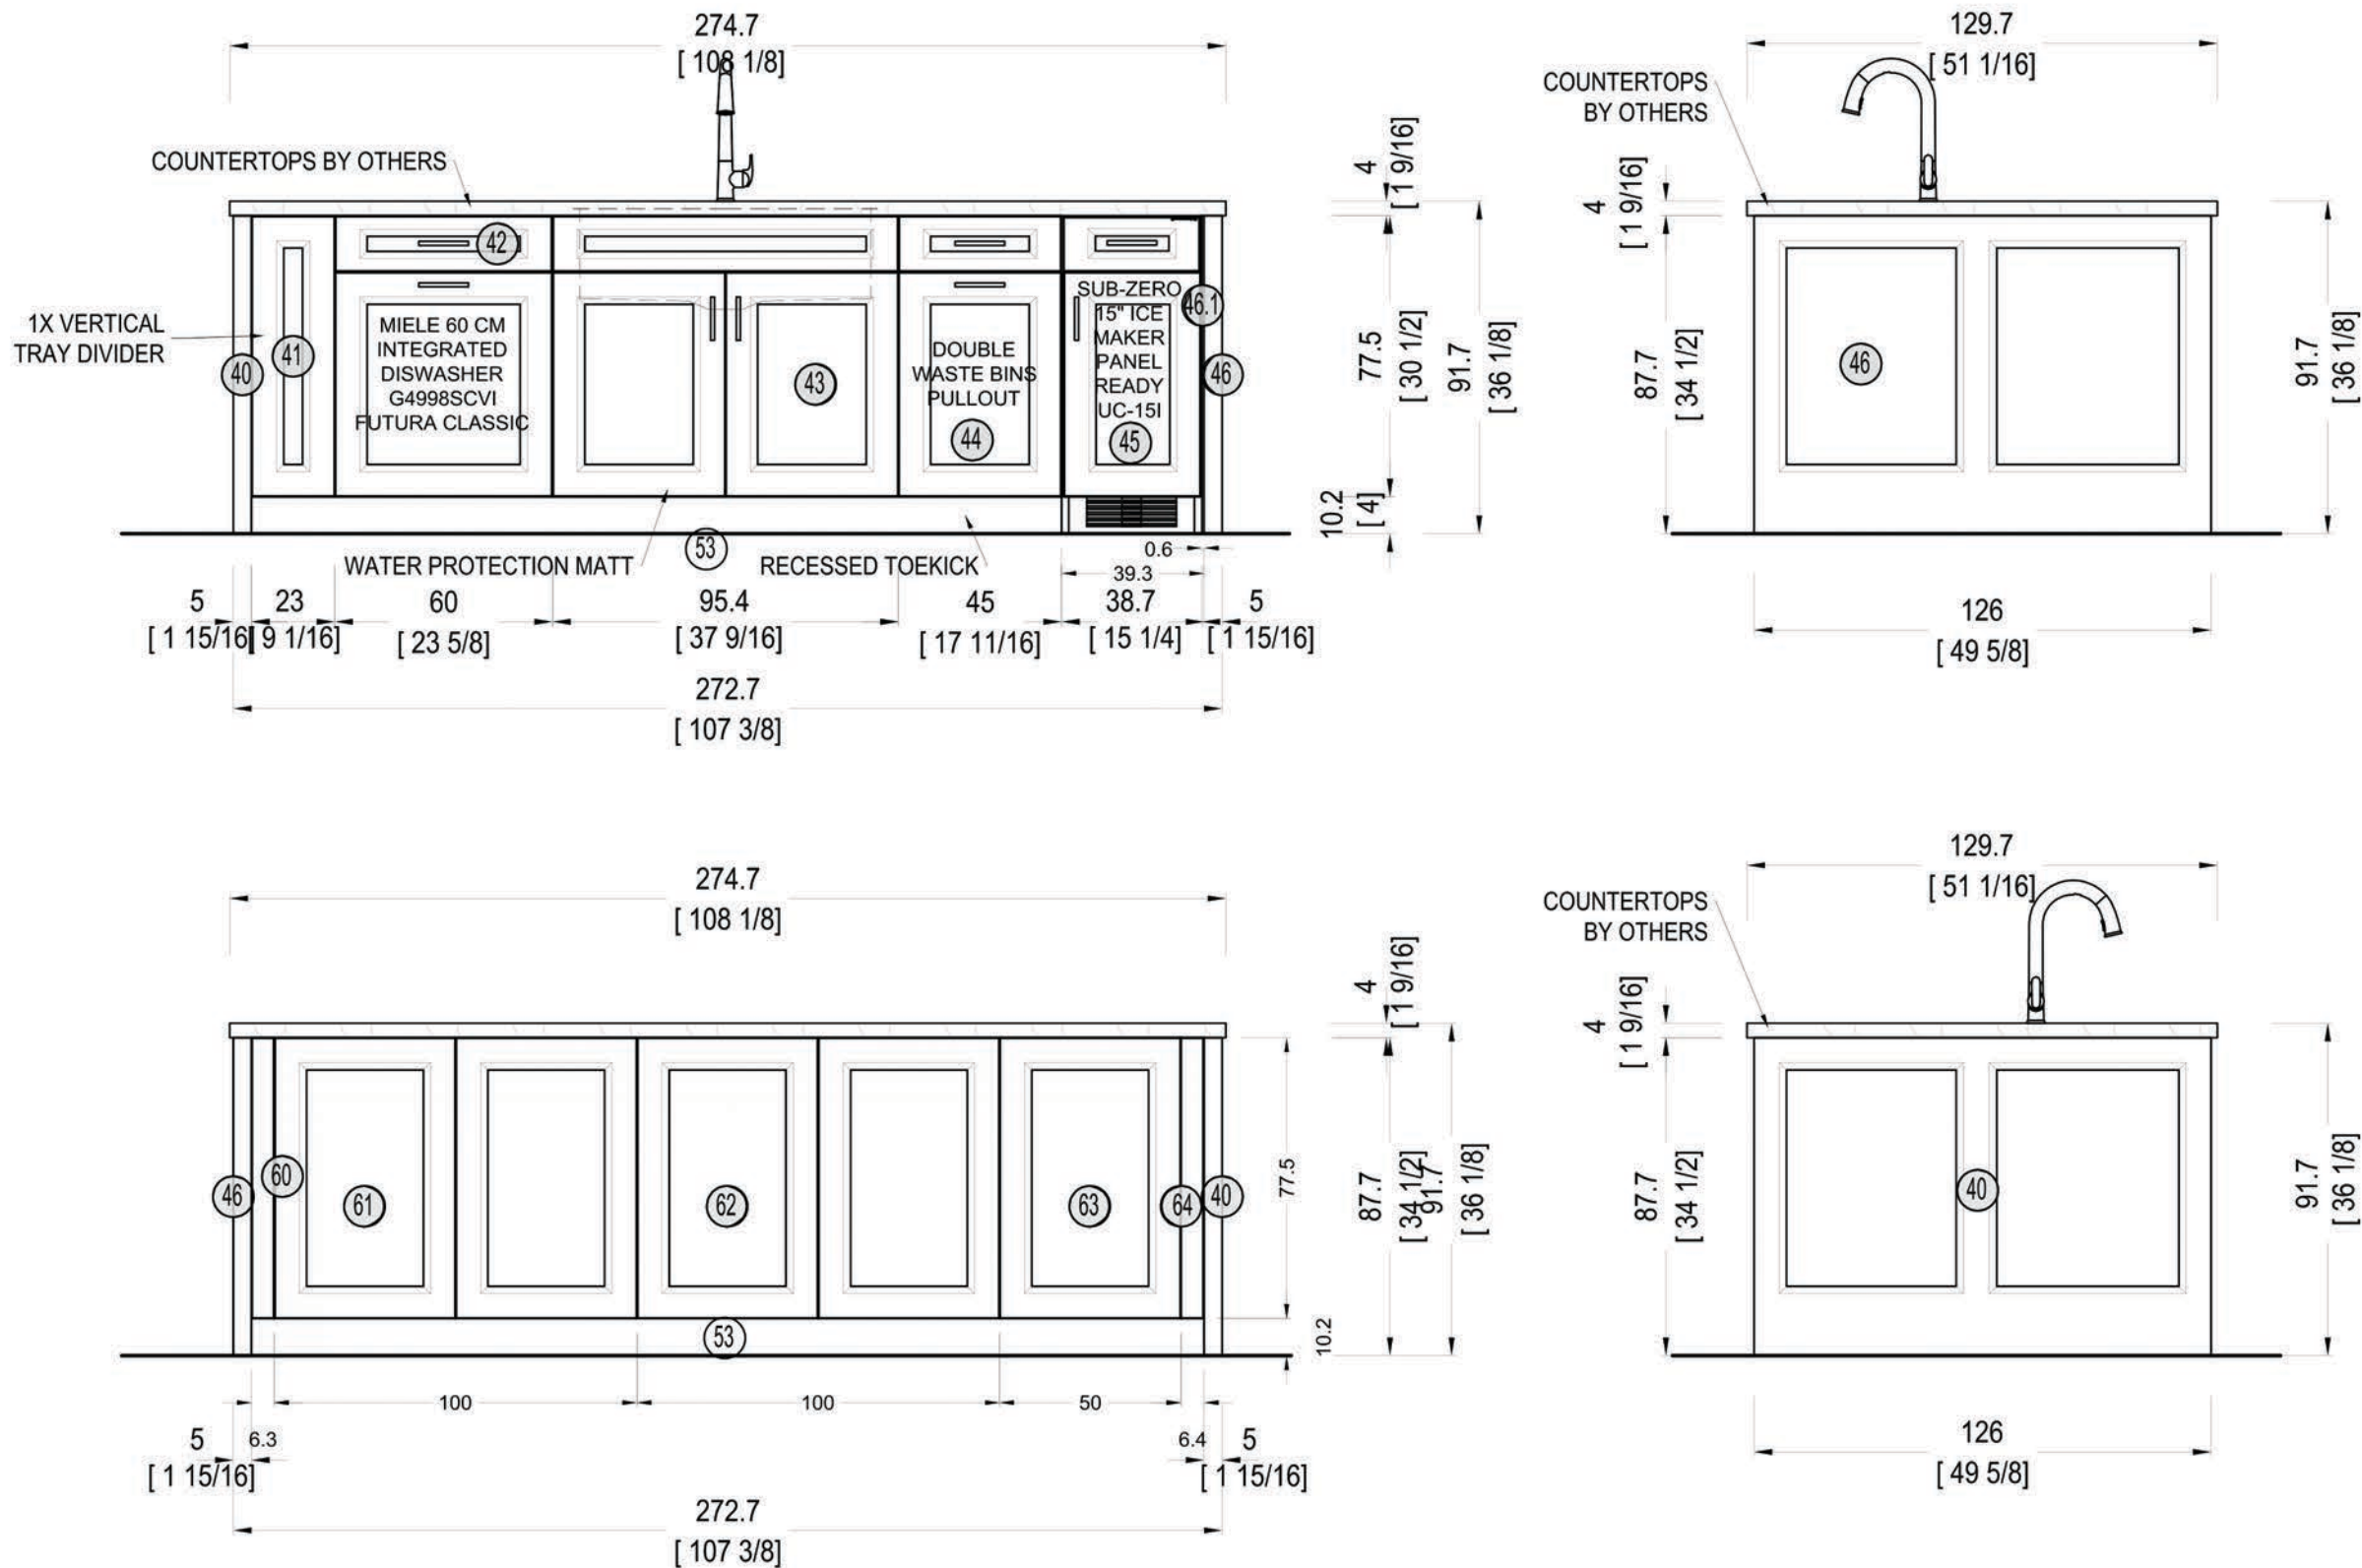

ISLAND: CUSTOM COLOUR TO BE APPROVED, RIFT OAK, WIRE BRUSHED, MATTE-LQ