


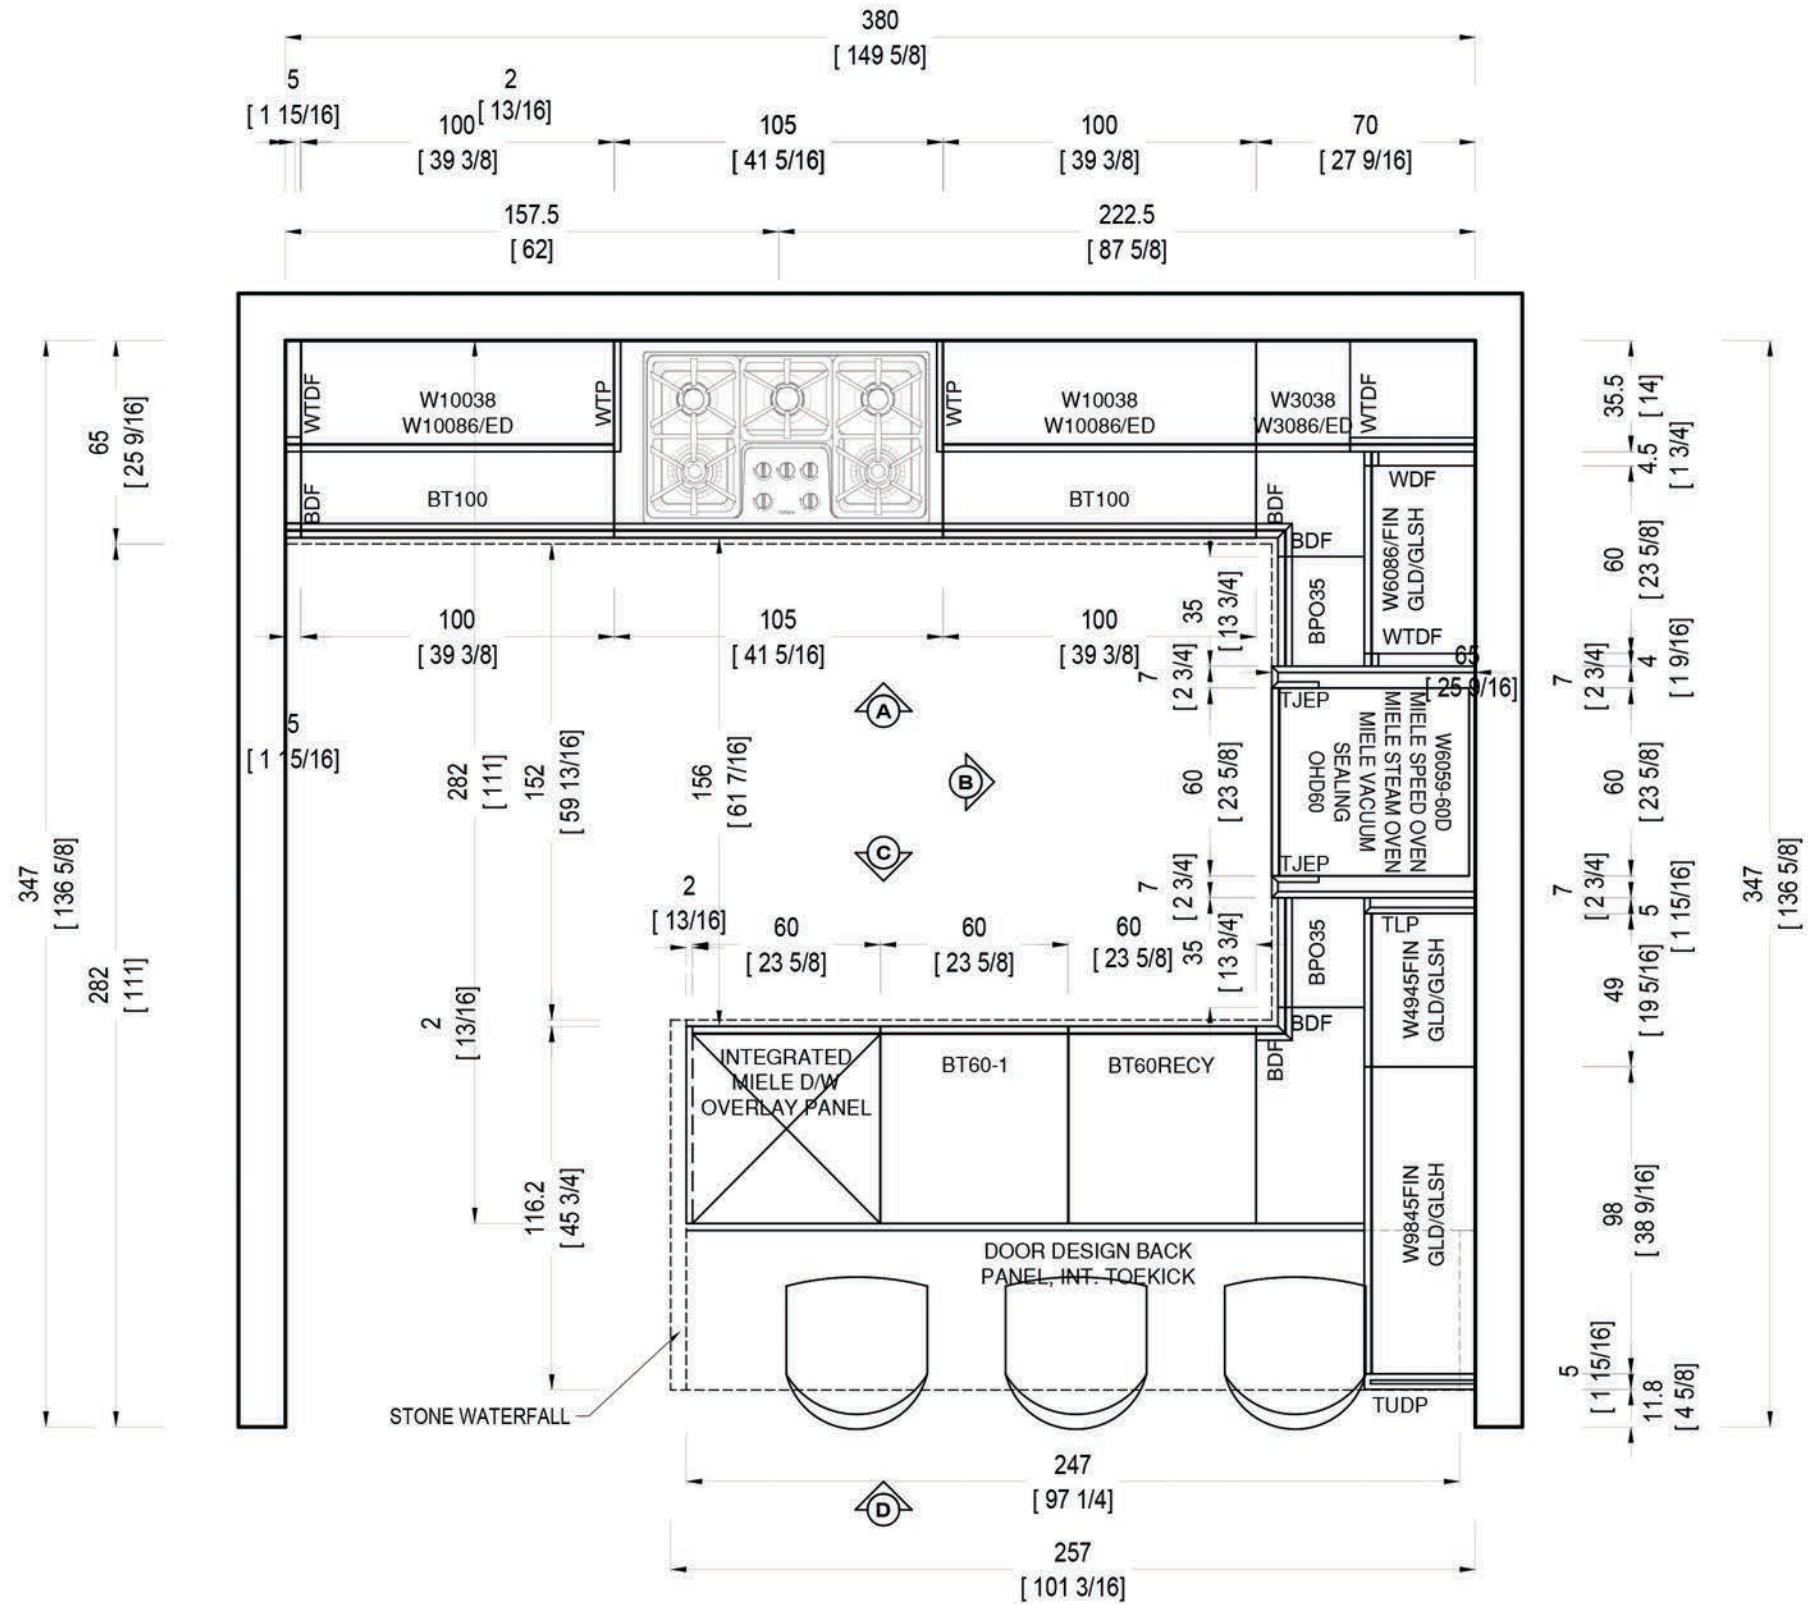


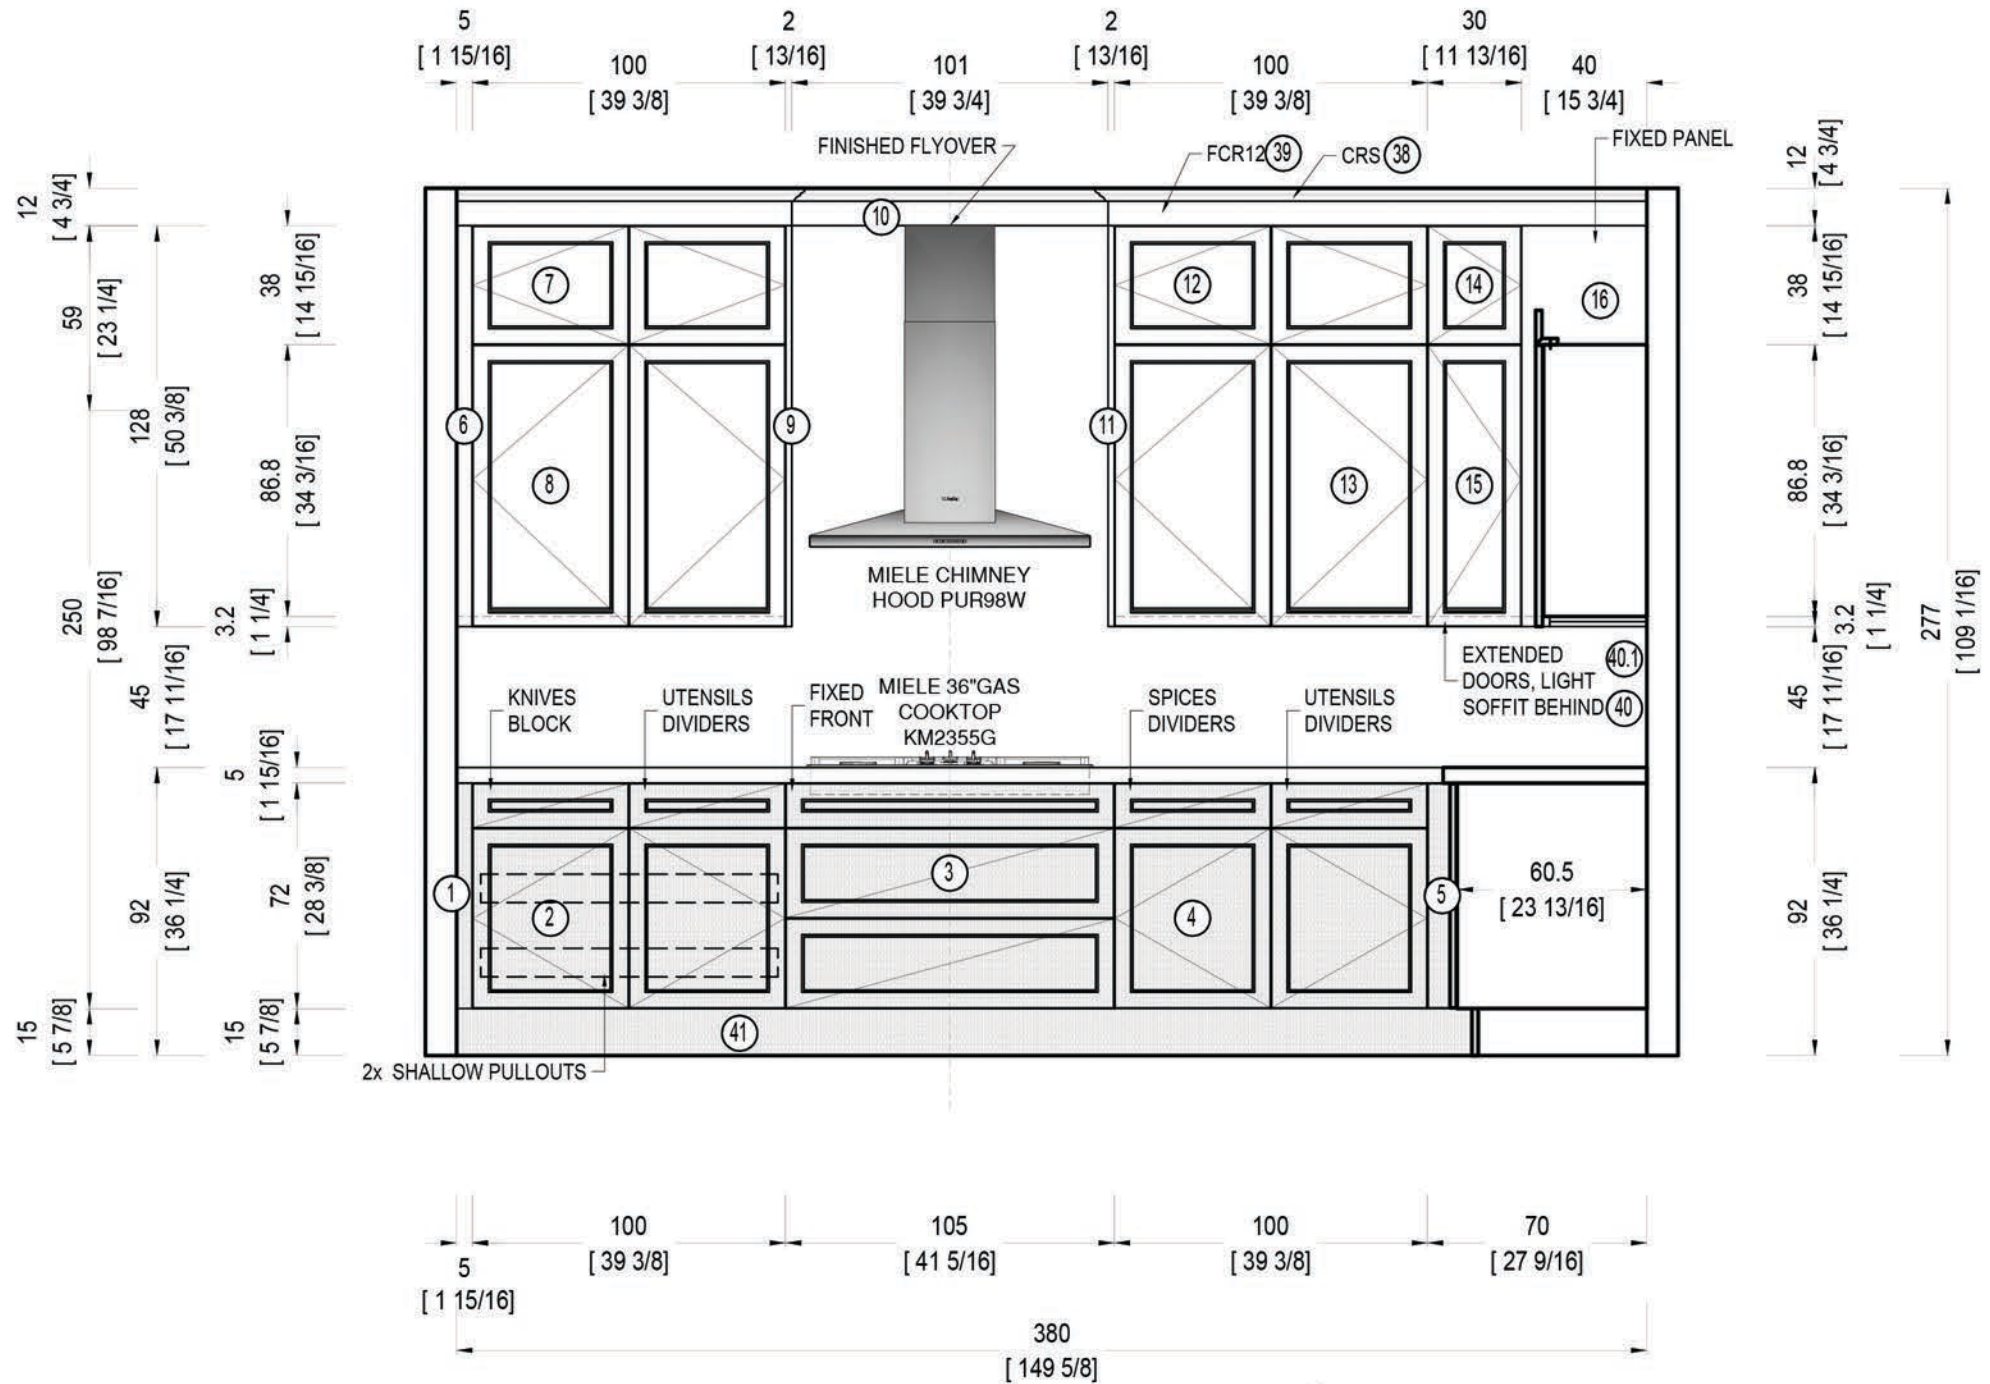

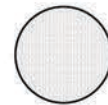


 DENOTES COLOUR AND SPECIES CHANGE: RIFT OAK DOOR STAINED TO MATCH LOT 266 FAIRVIEW, JOB #18-3250


P2 JUNO BEACH STUDIO
 DISPLAY #4 - ELEVATION A

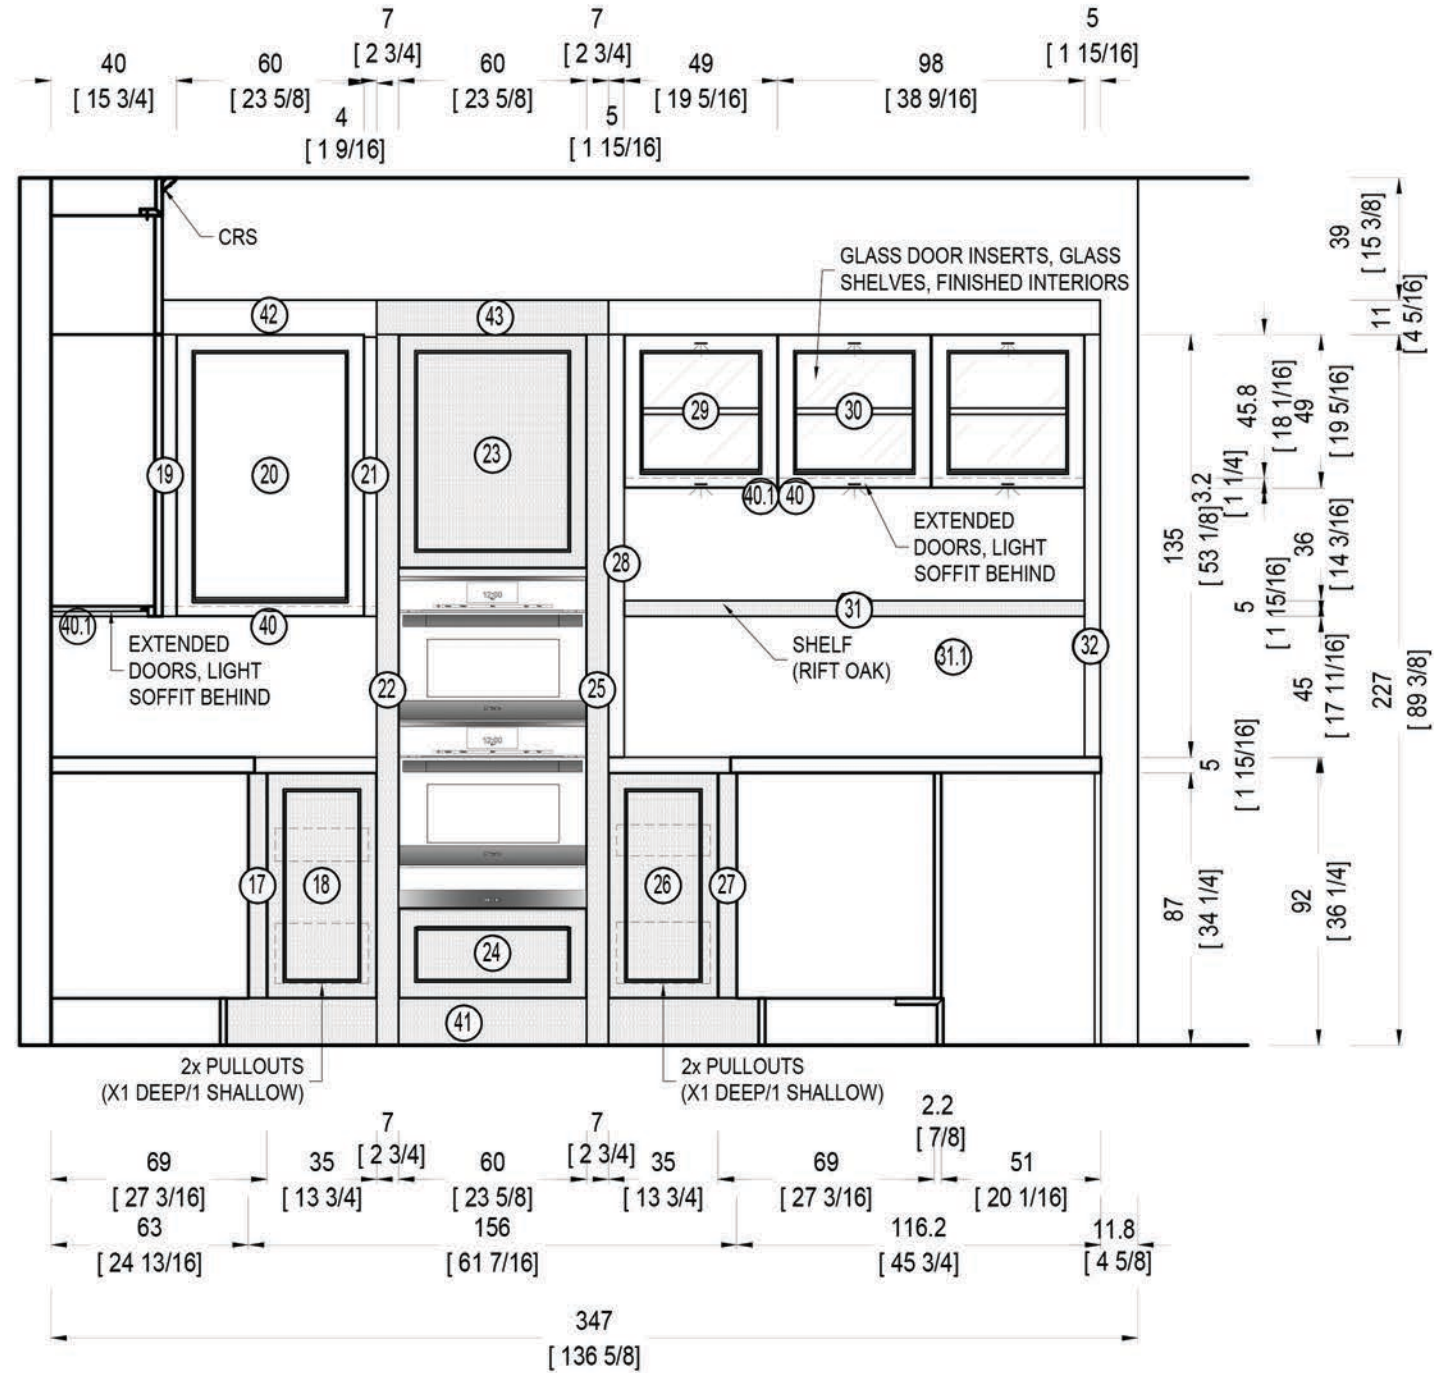


DENOTES COLOUR AND SPECIES CHANGE: RIFT OAK DOOR STAINED TO MATCH LOT 266 FAIRVIEW, JOB #18-3250



JUNO BEACH STUDIO
DISPLAY #4 - ELEVATION B

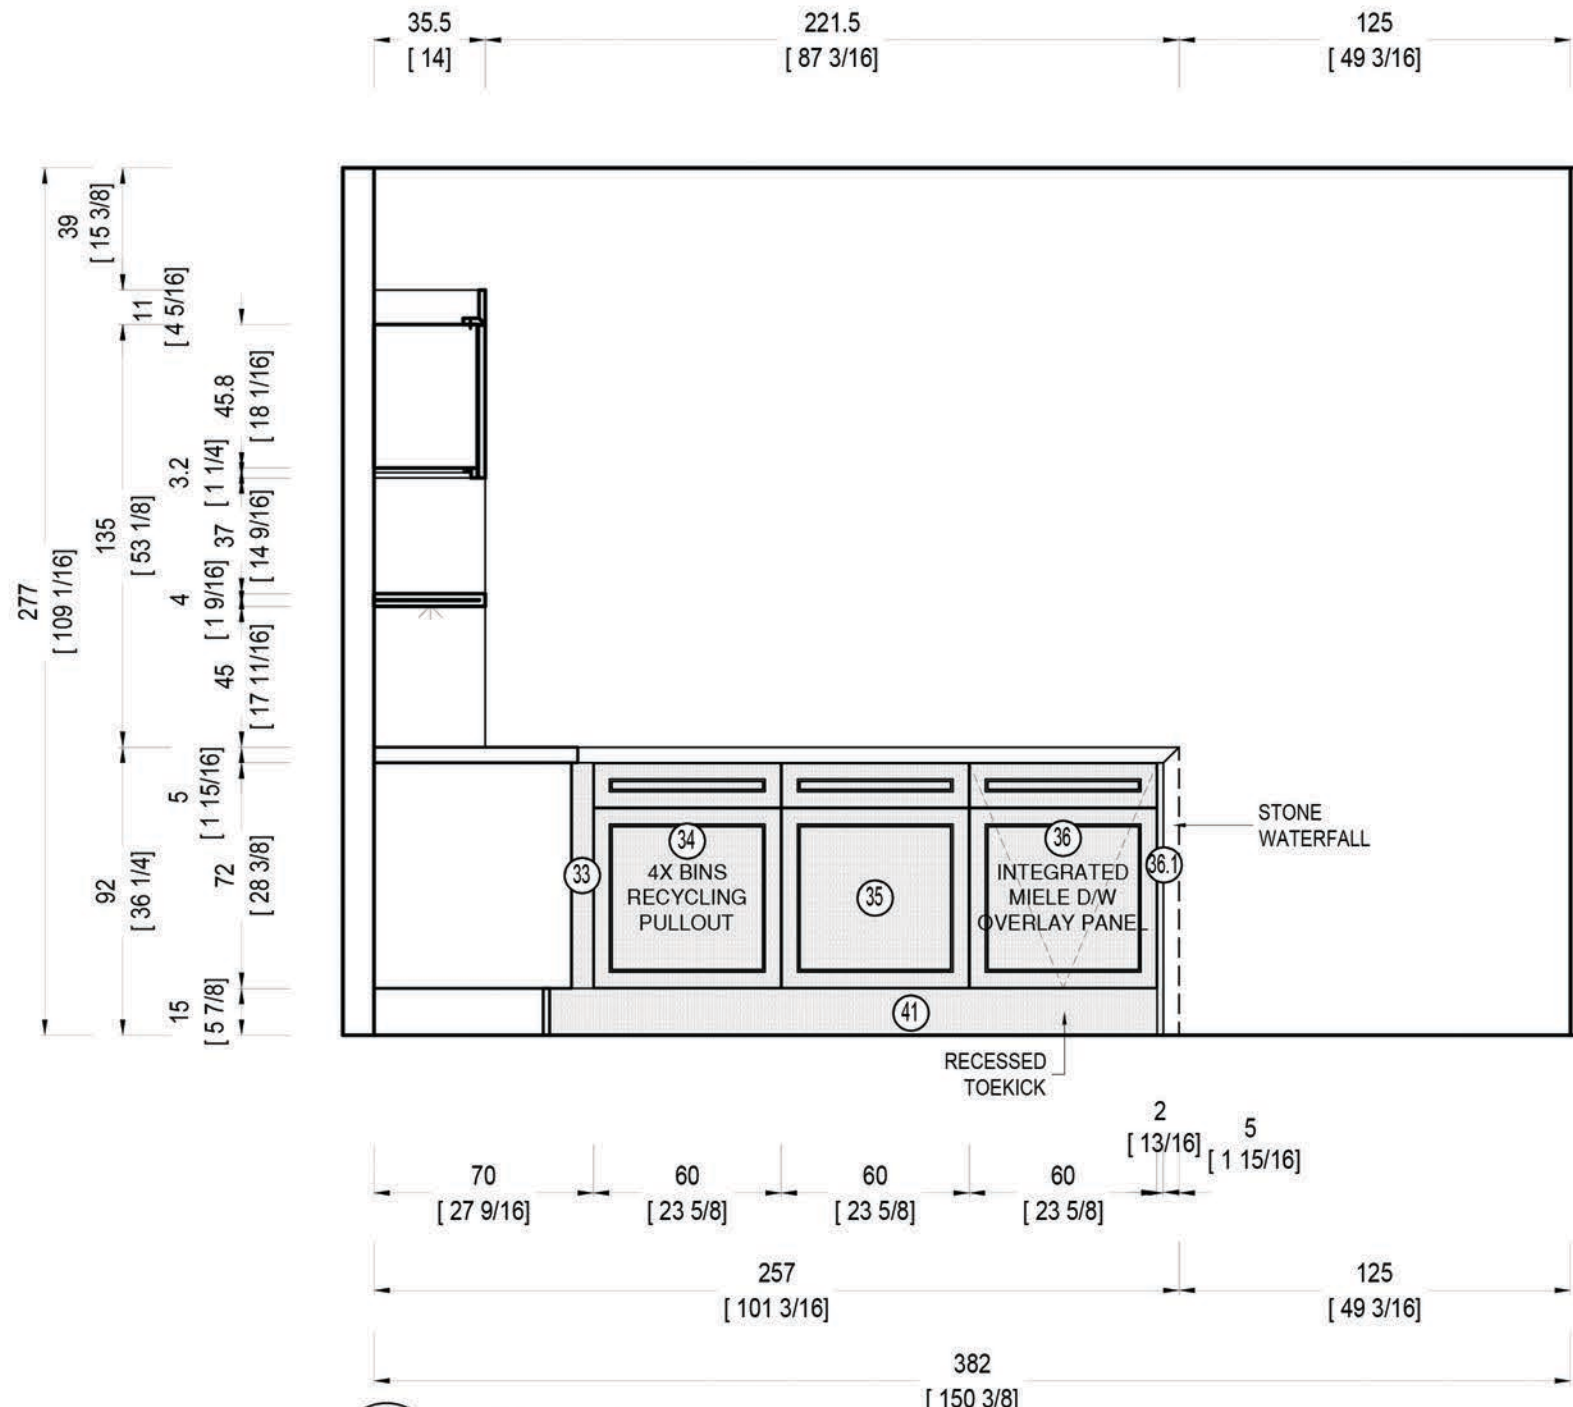

DENOTES COLOUR AND SPECIES CHANGE: RIFT OAK DOOR STAINED TO MATCH LOT 266 FAIRVIEW, JOB #18-3250

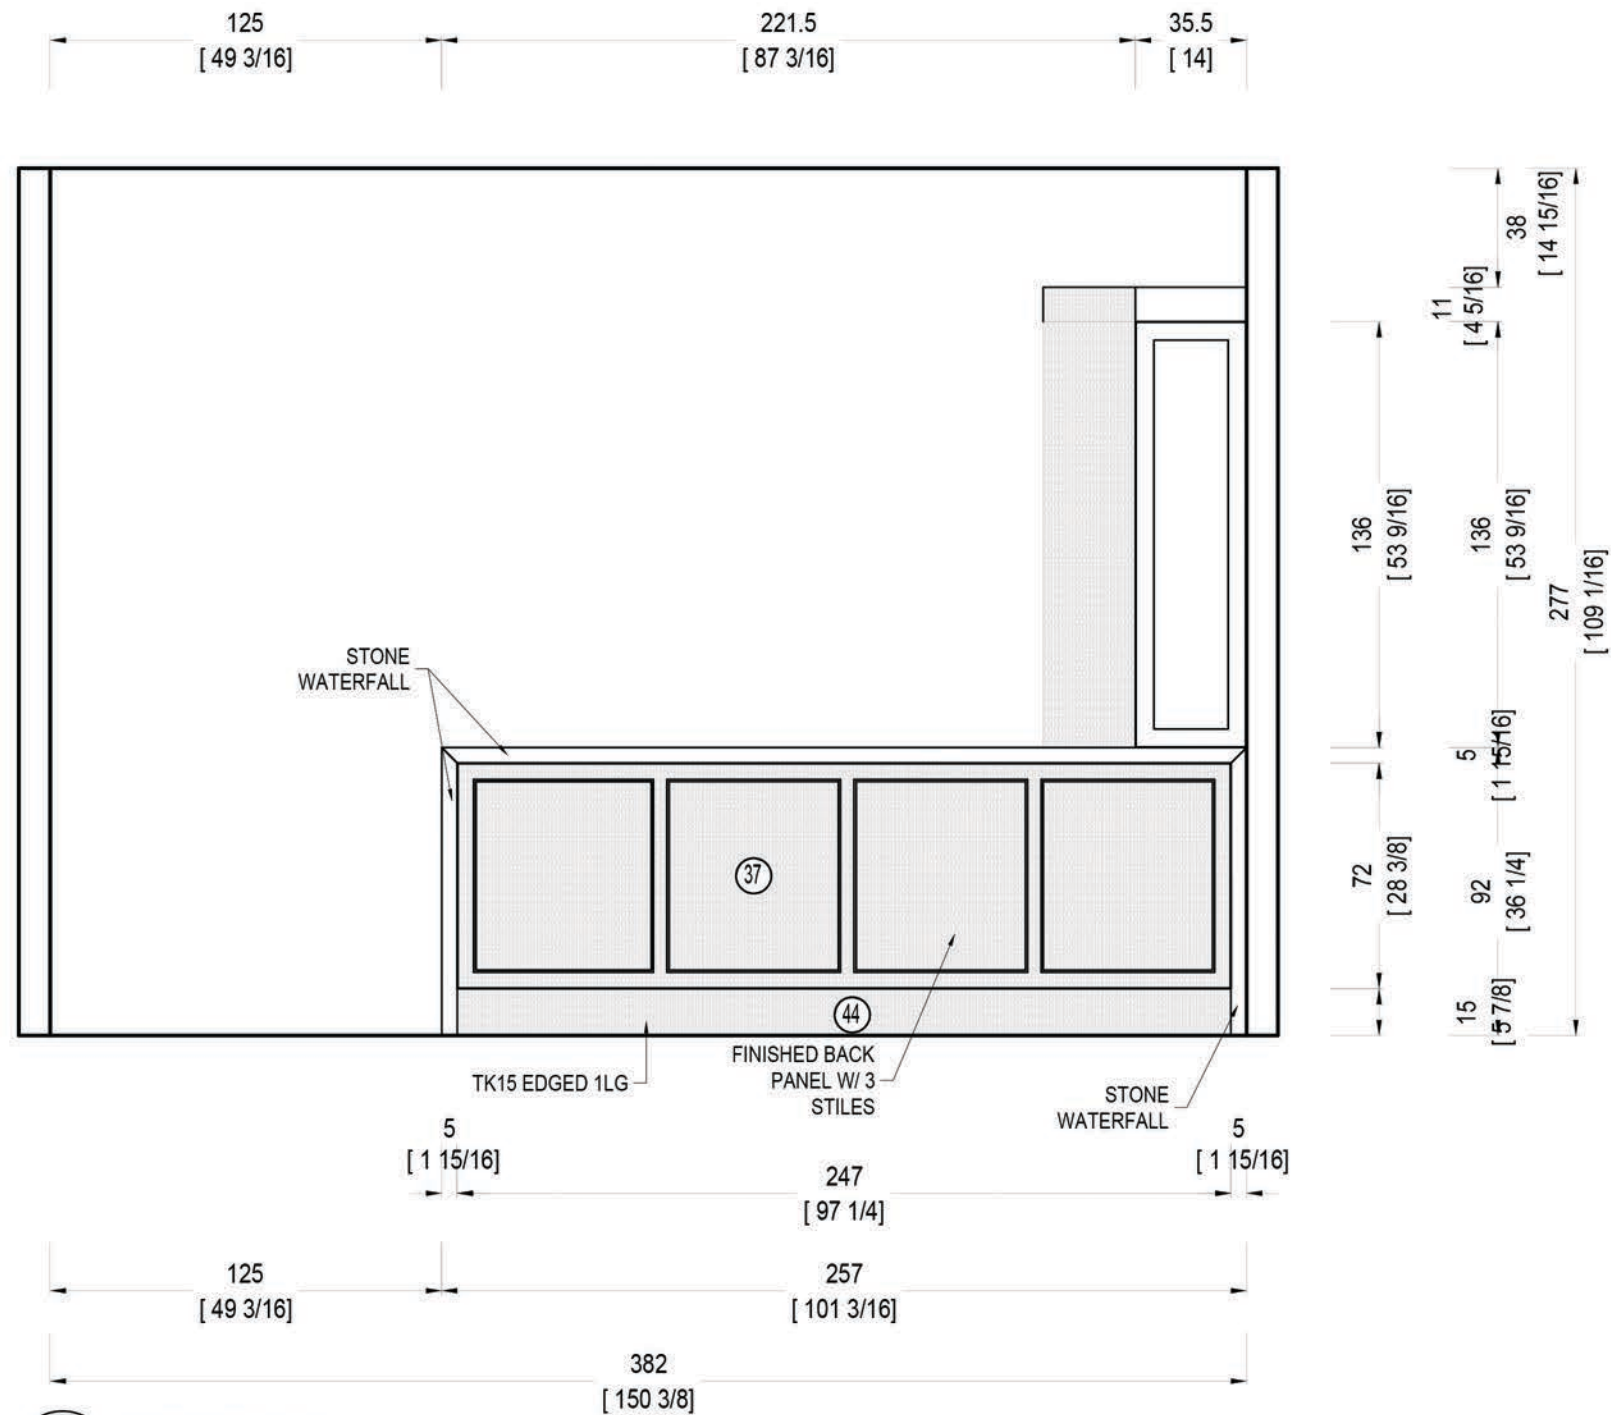

DENOTES COLOUR AND SPECIES CHANGE: RIFT OAK DOOR STAINED TO MATCH LOT 266 FAIRVIEW, JOB #18-3250

P5 JUNO BEACH STUDIO
 DISPLAY #4 - ELEVATION D