


F 2
P/W 1 1/2



F 1 1/2


30"



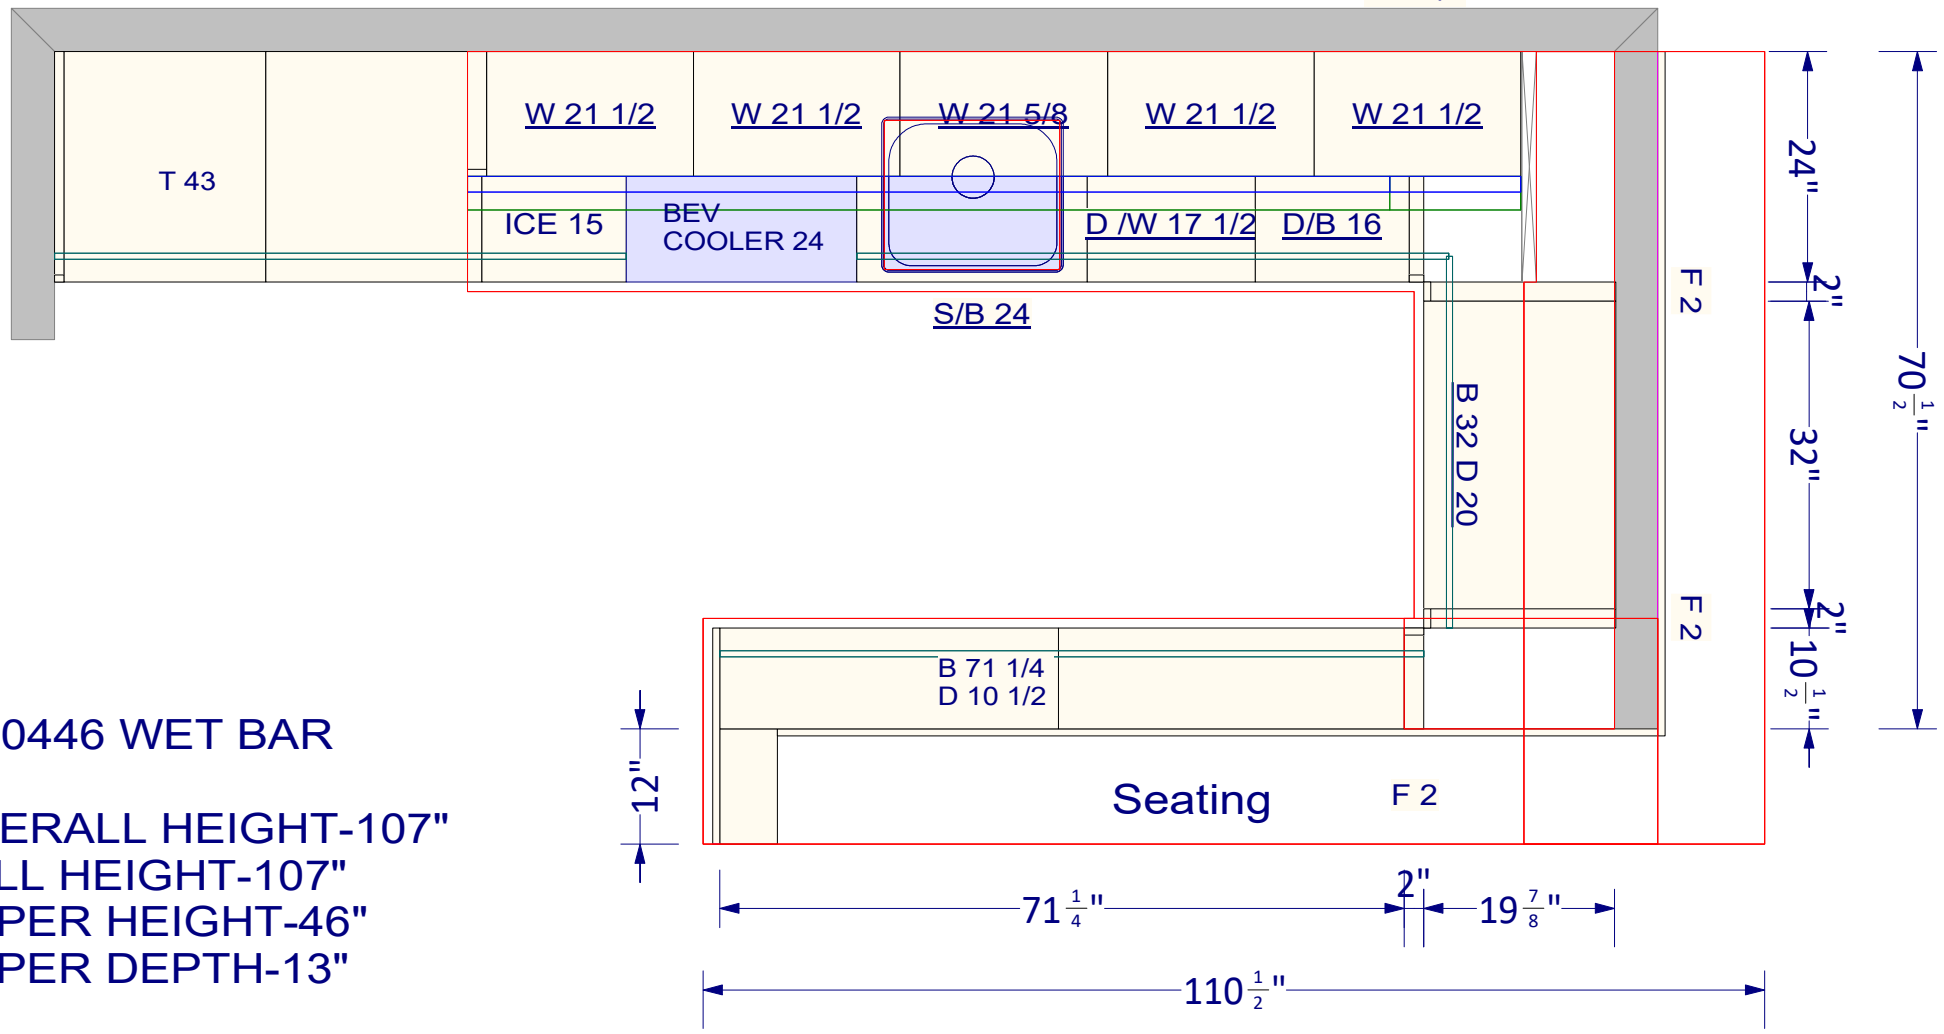


S 10446 WET BAR

OVERALL HEIGHT-107"
FULL HEIGHT-107"
UPPER HEIGHT-46"
UPPER DEPTH-13"

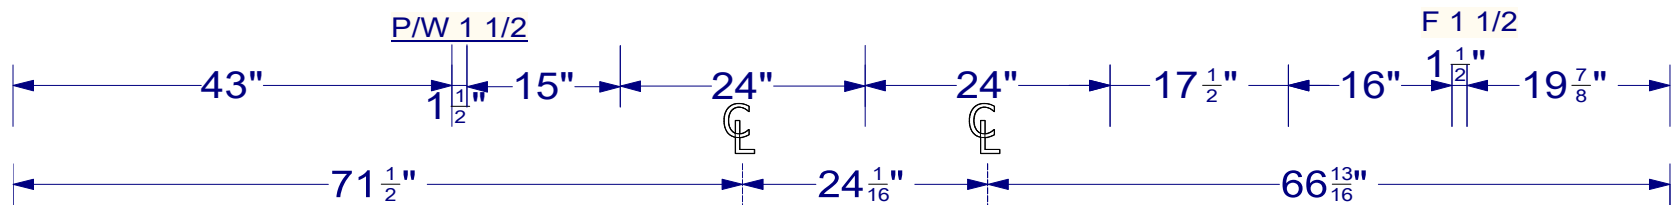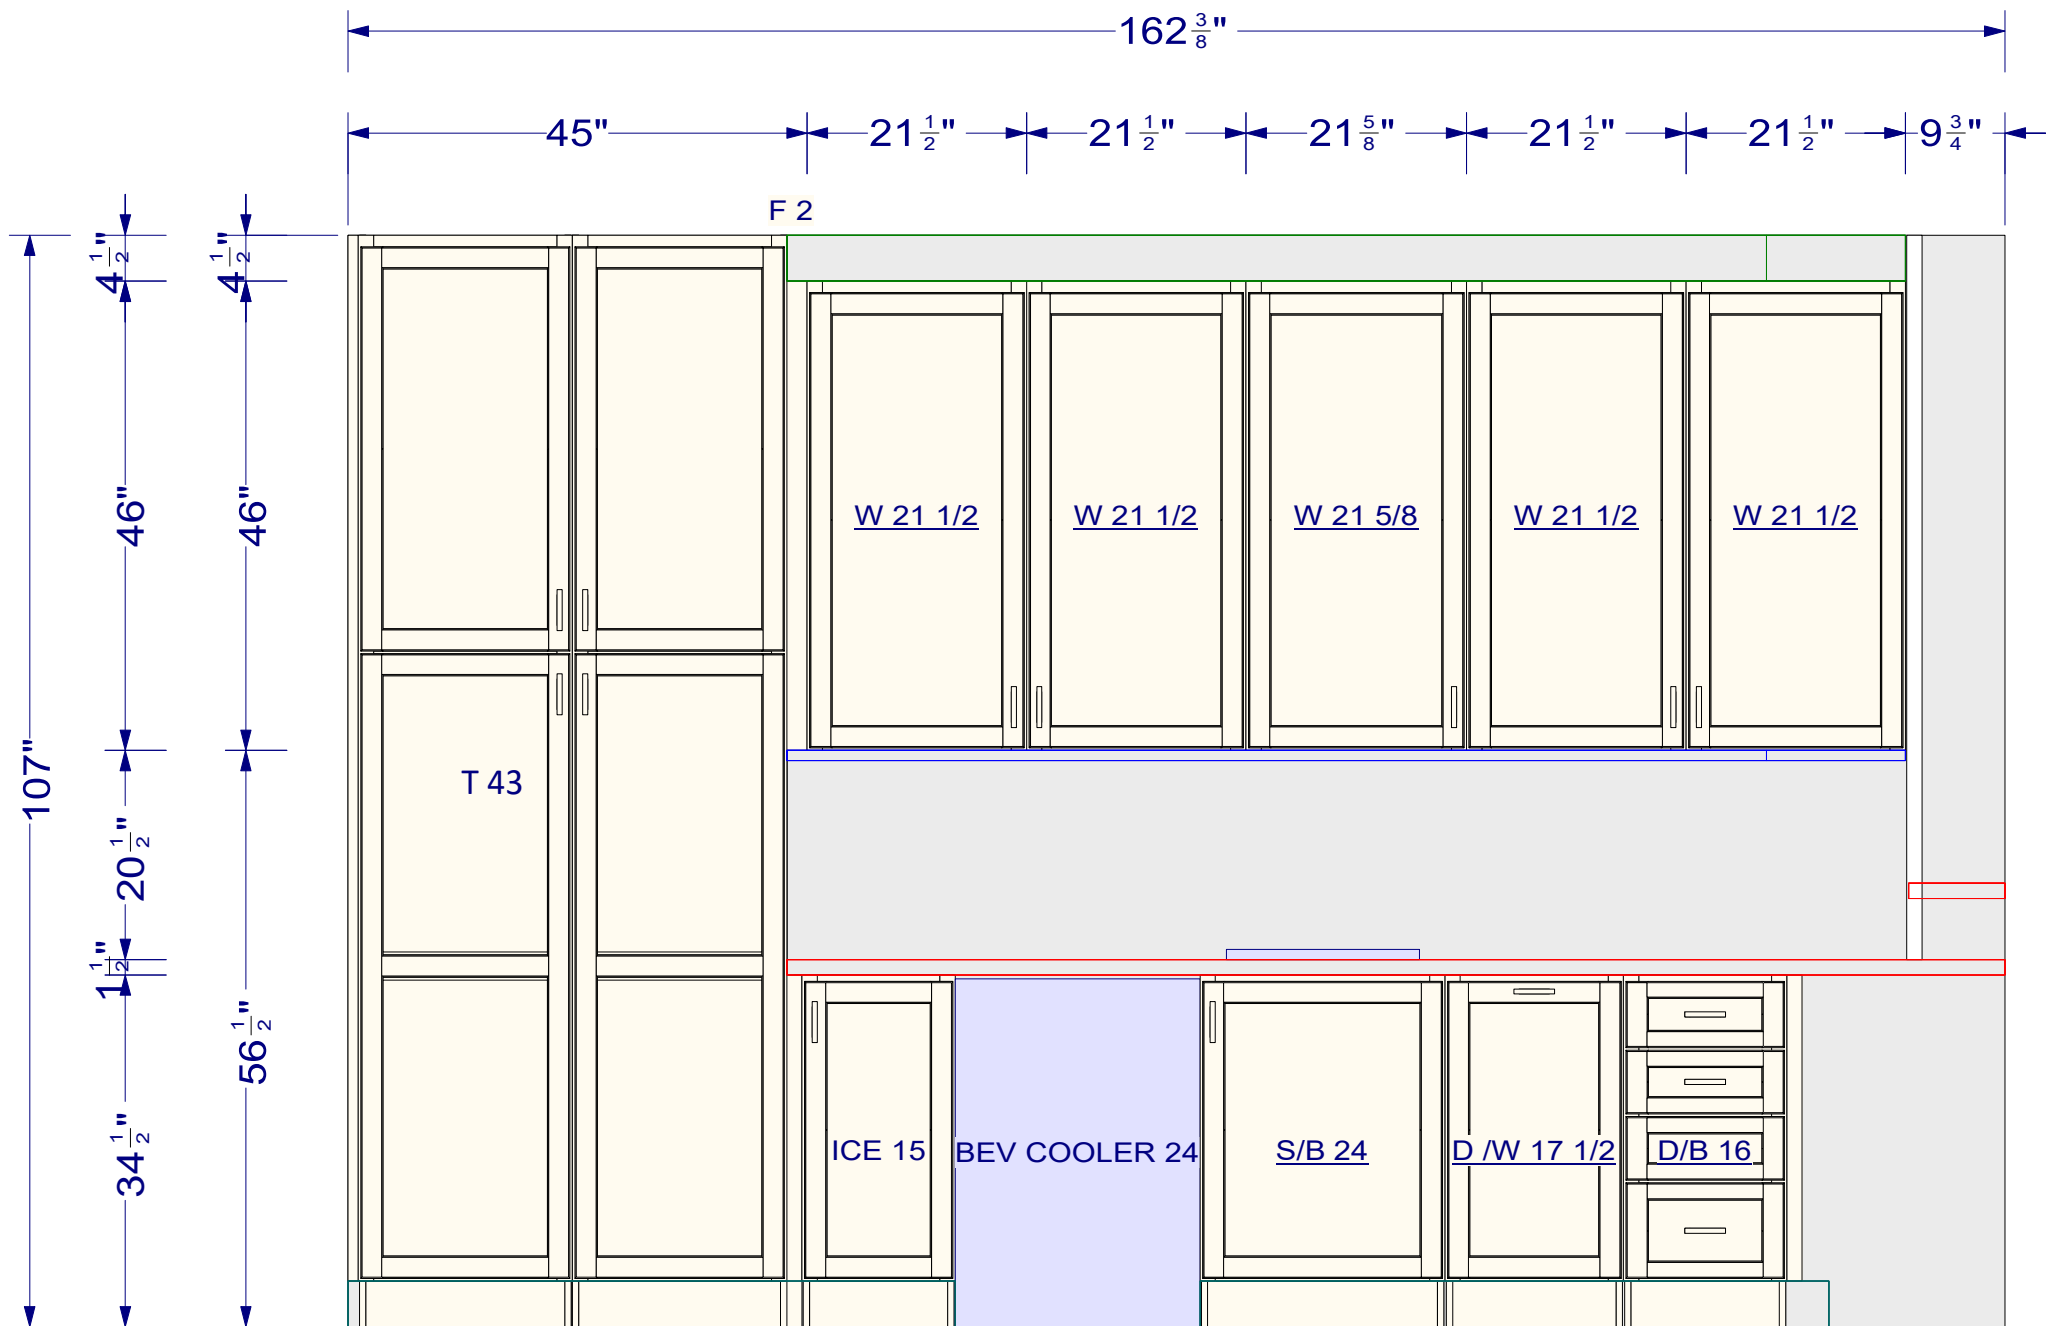

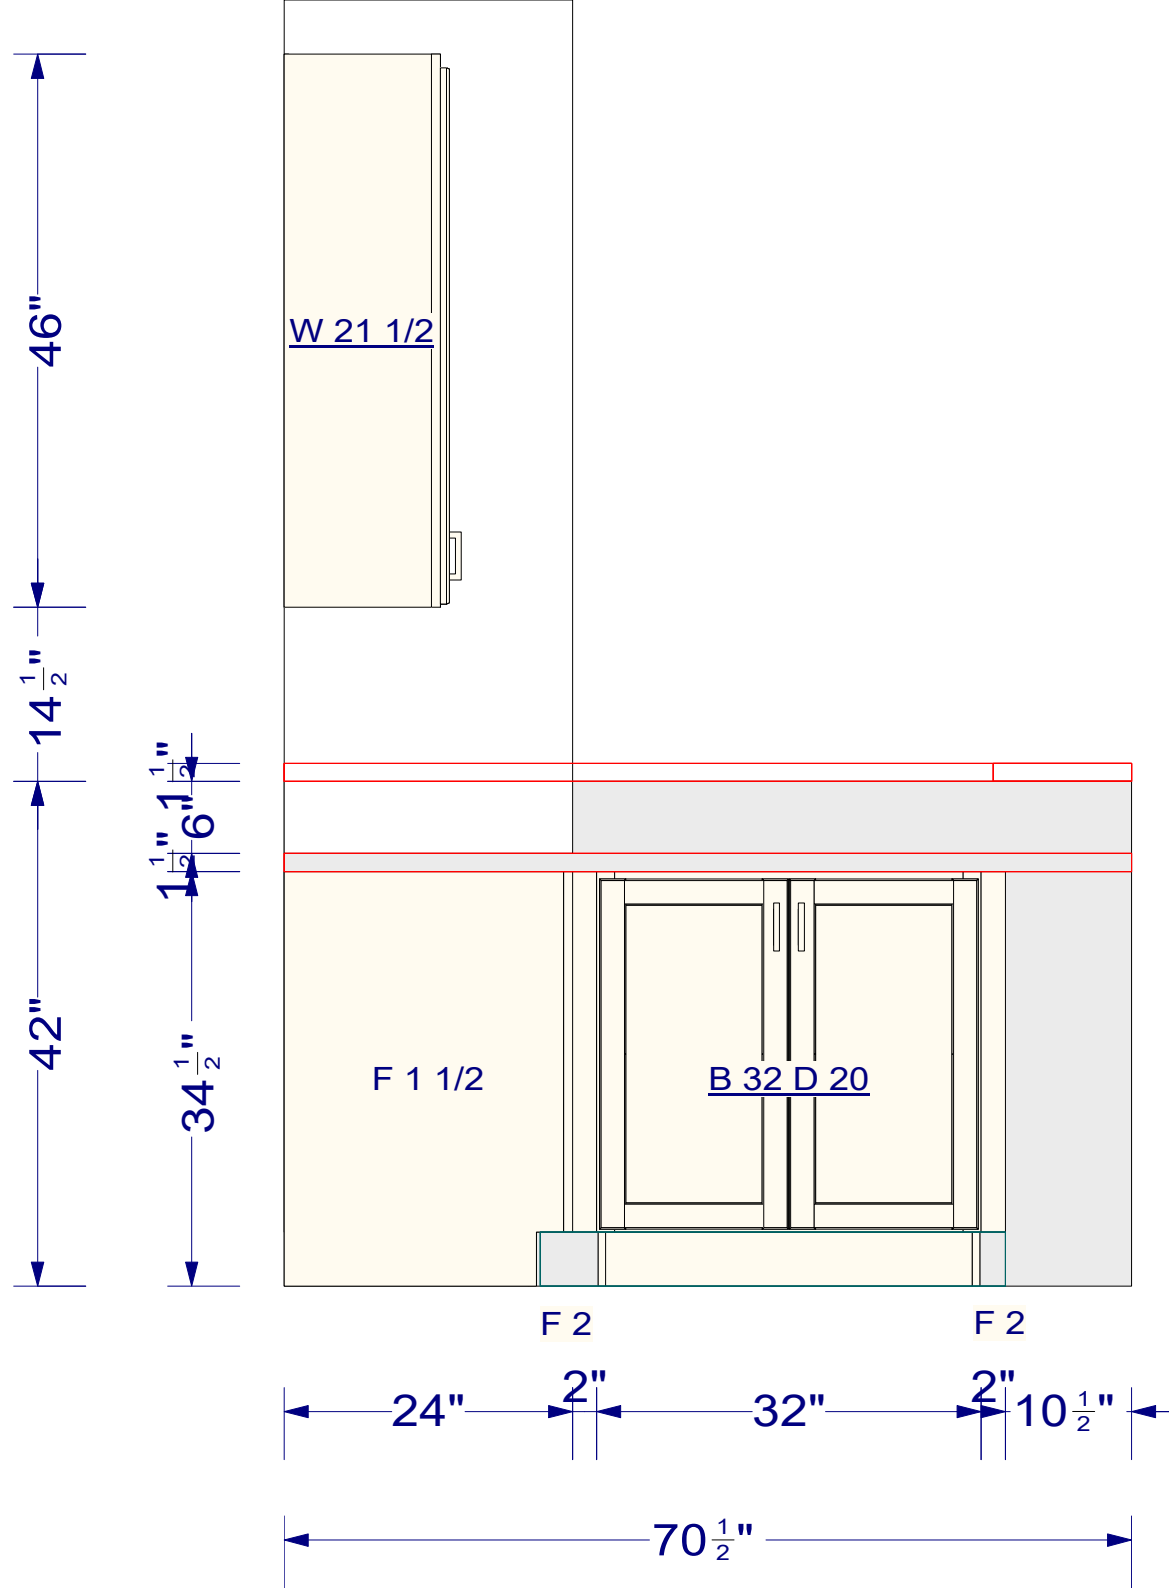

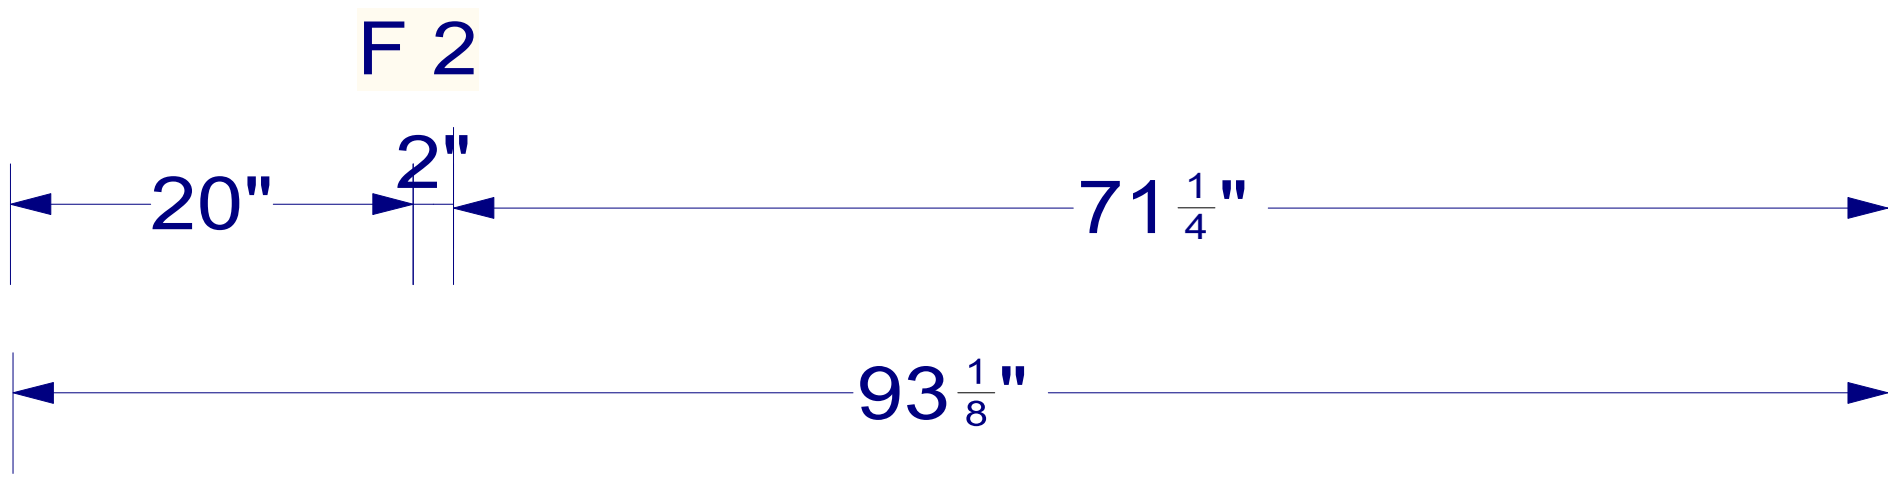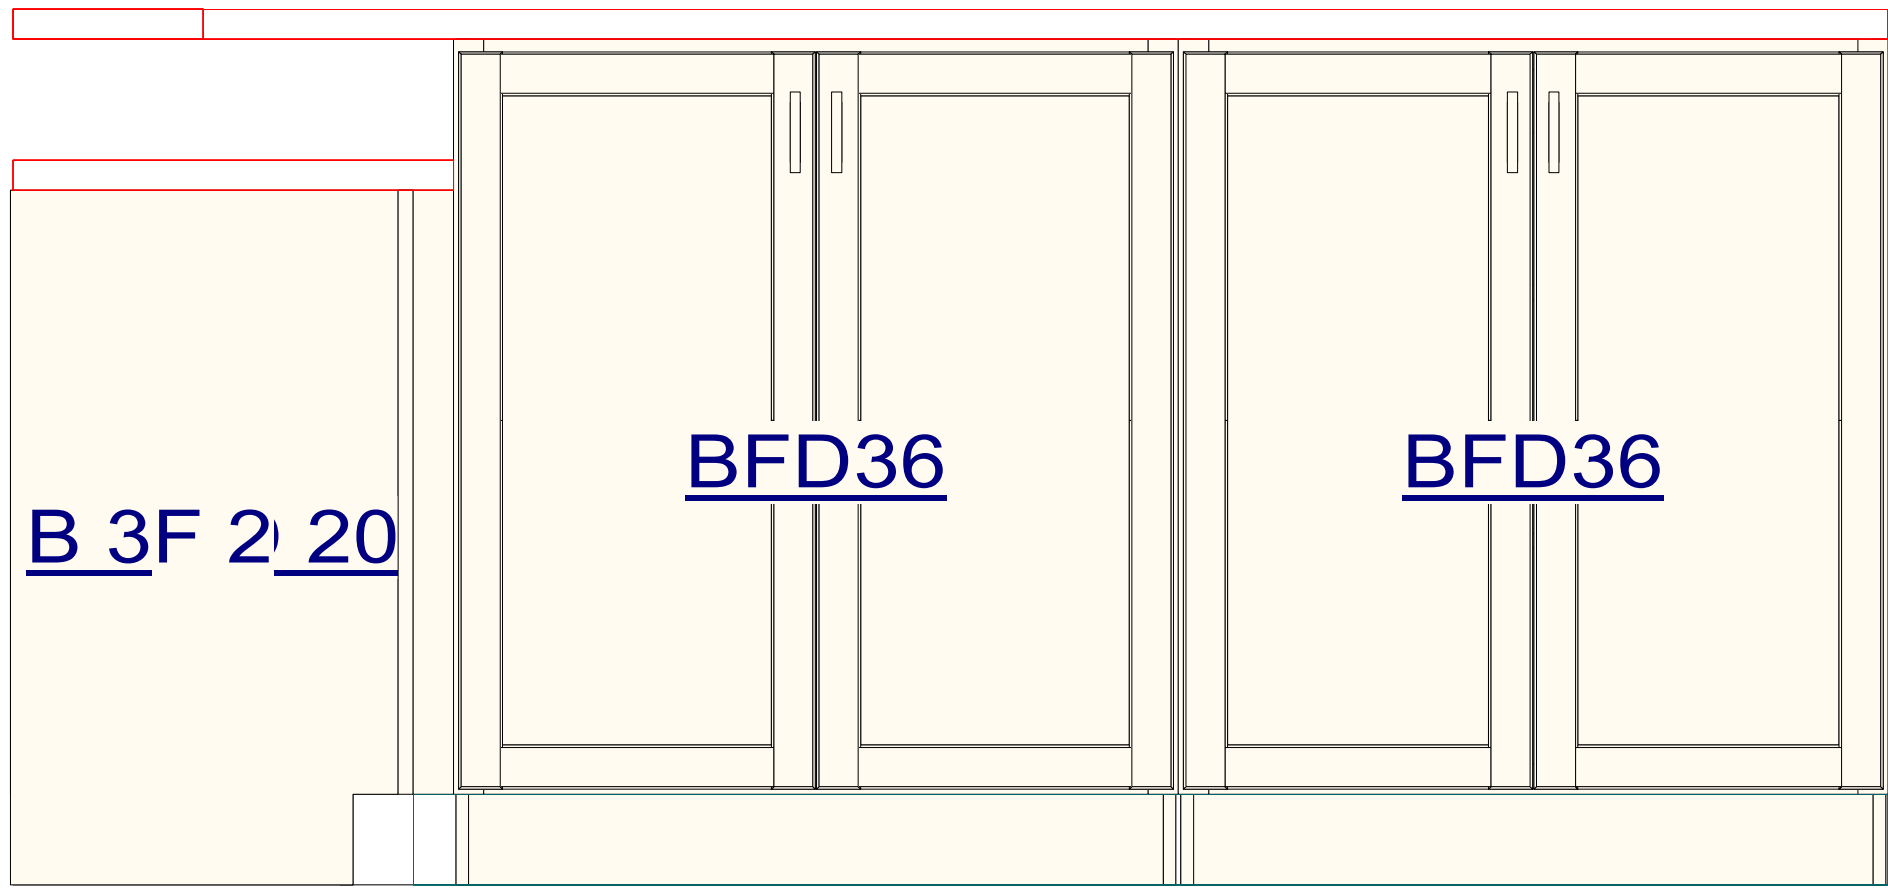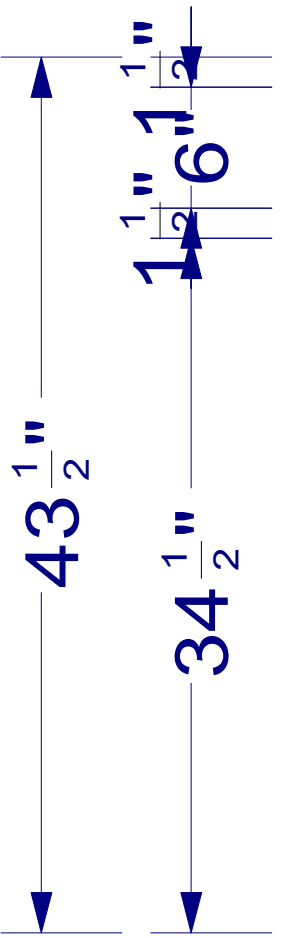

B 3F 2) 20

BFD36

BFD36

F 2

20"

2"

71 ¹/₄"

93 ¹/₈"

