


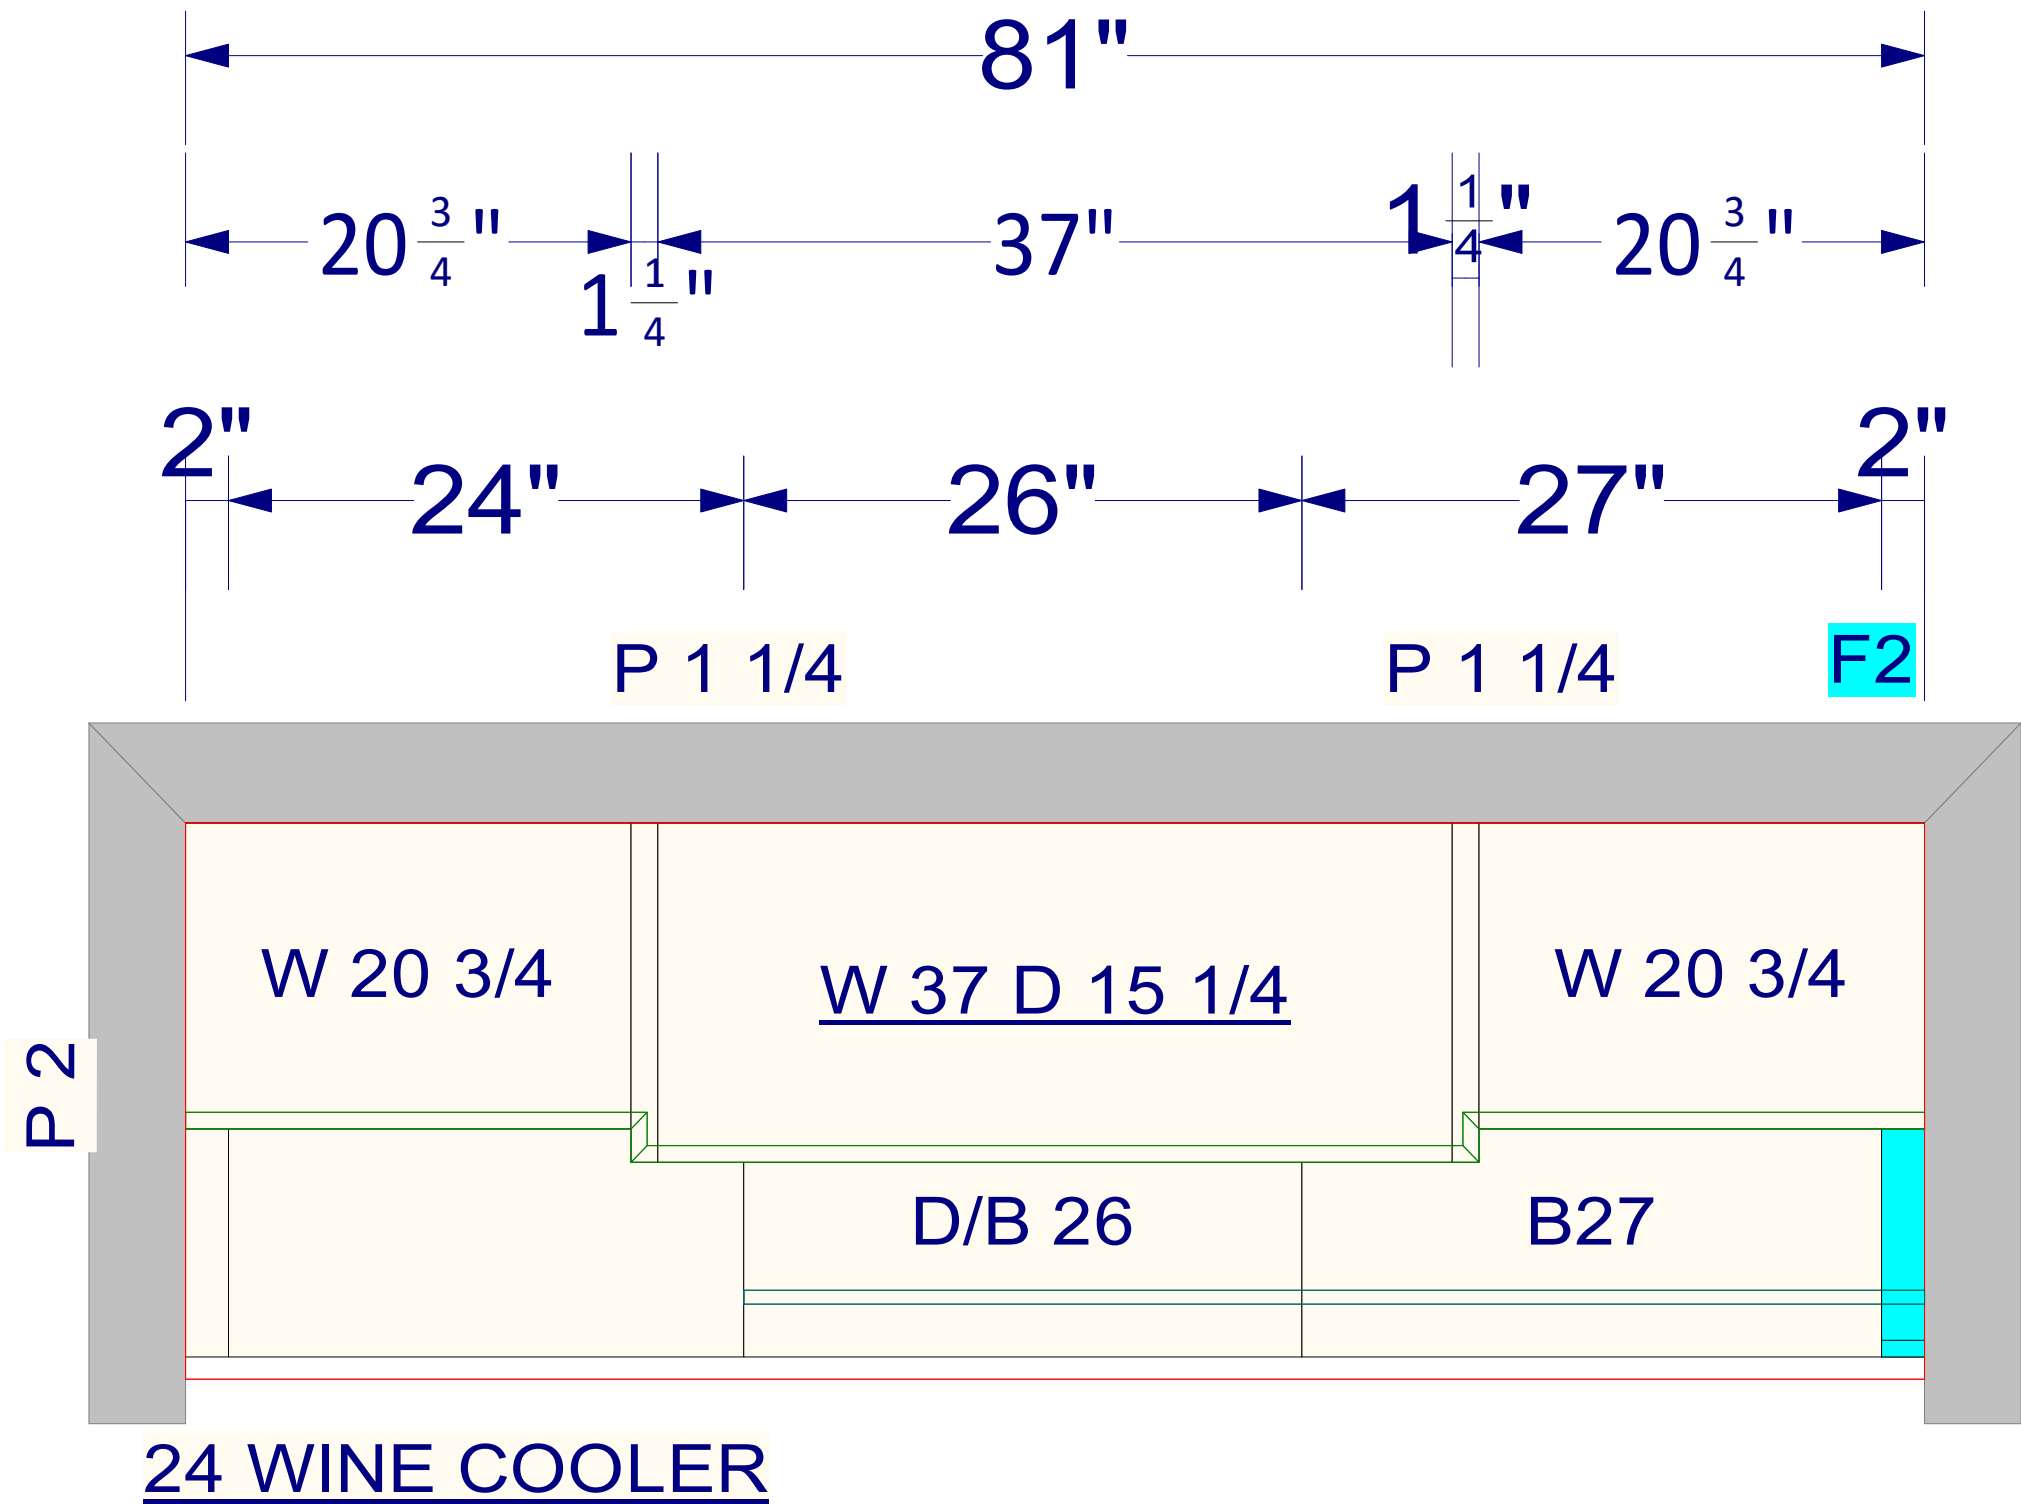



S10523 BAR

OVERALL HEIGHT - 107

UPPER HEIGHT - 52

UPPER DEPTH - $13\frac{3}{4}$

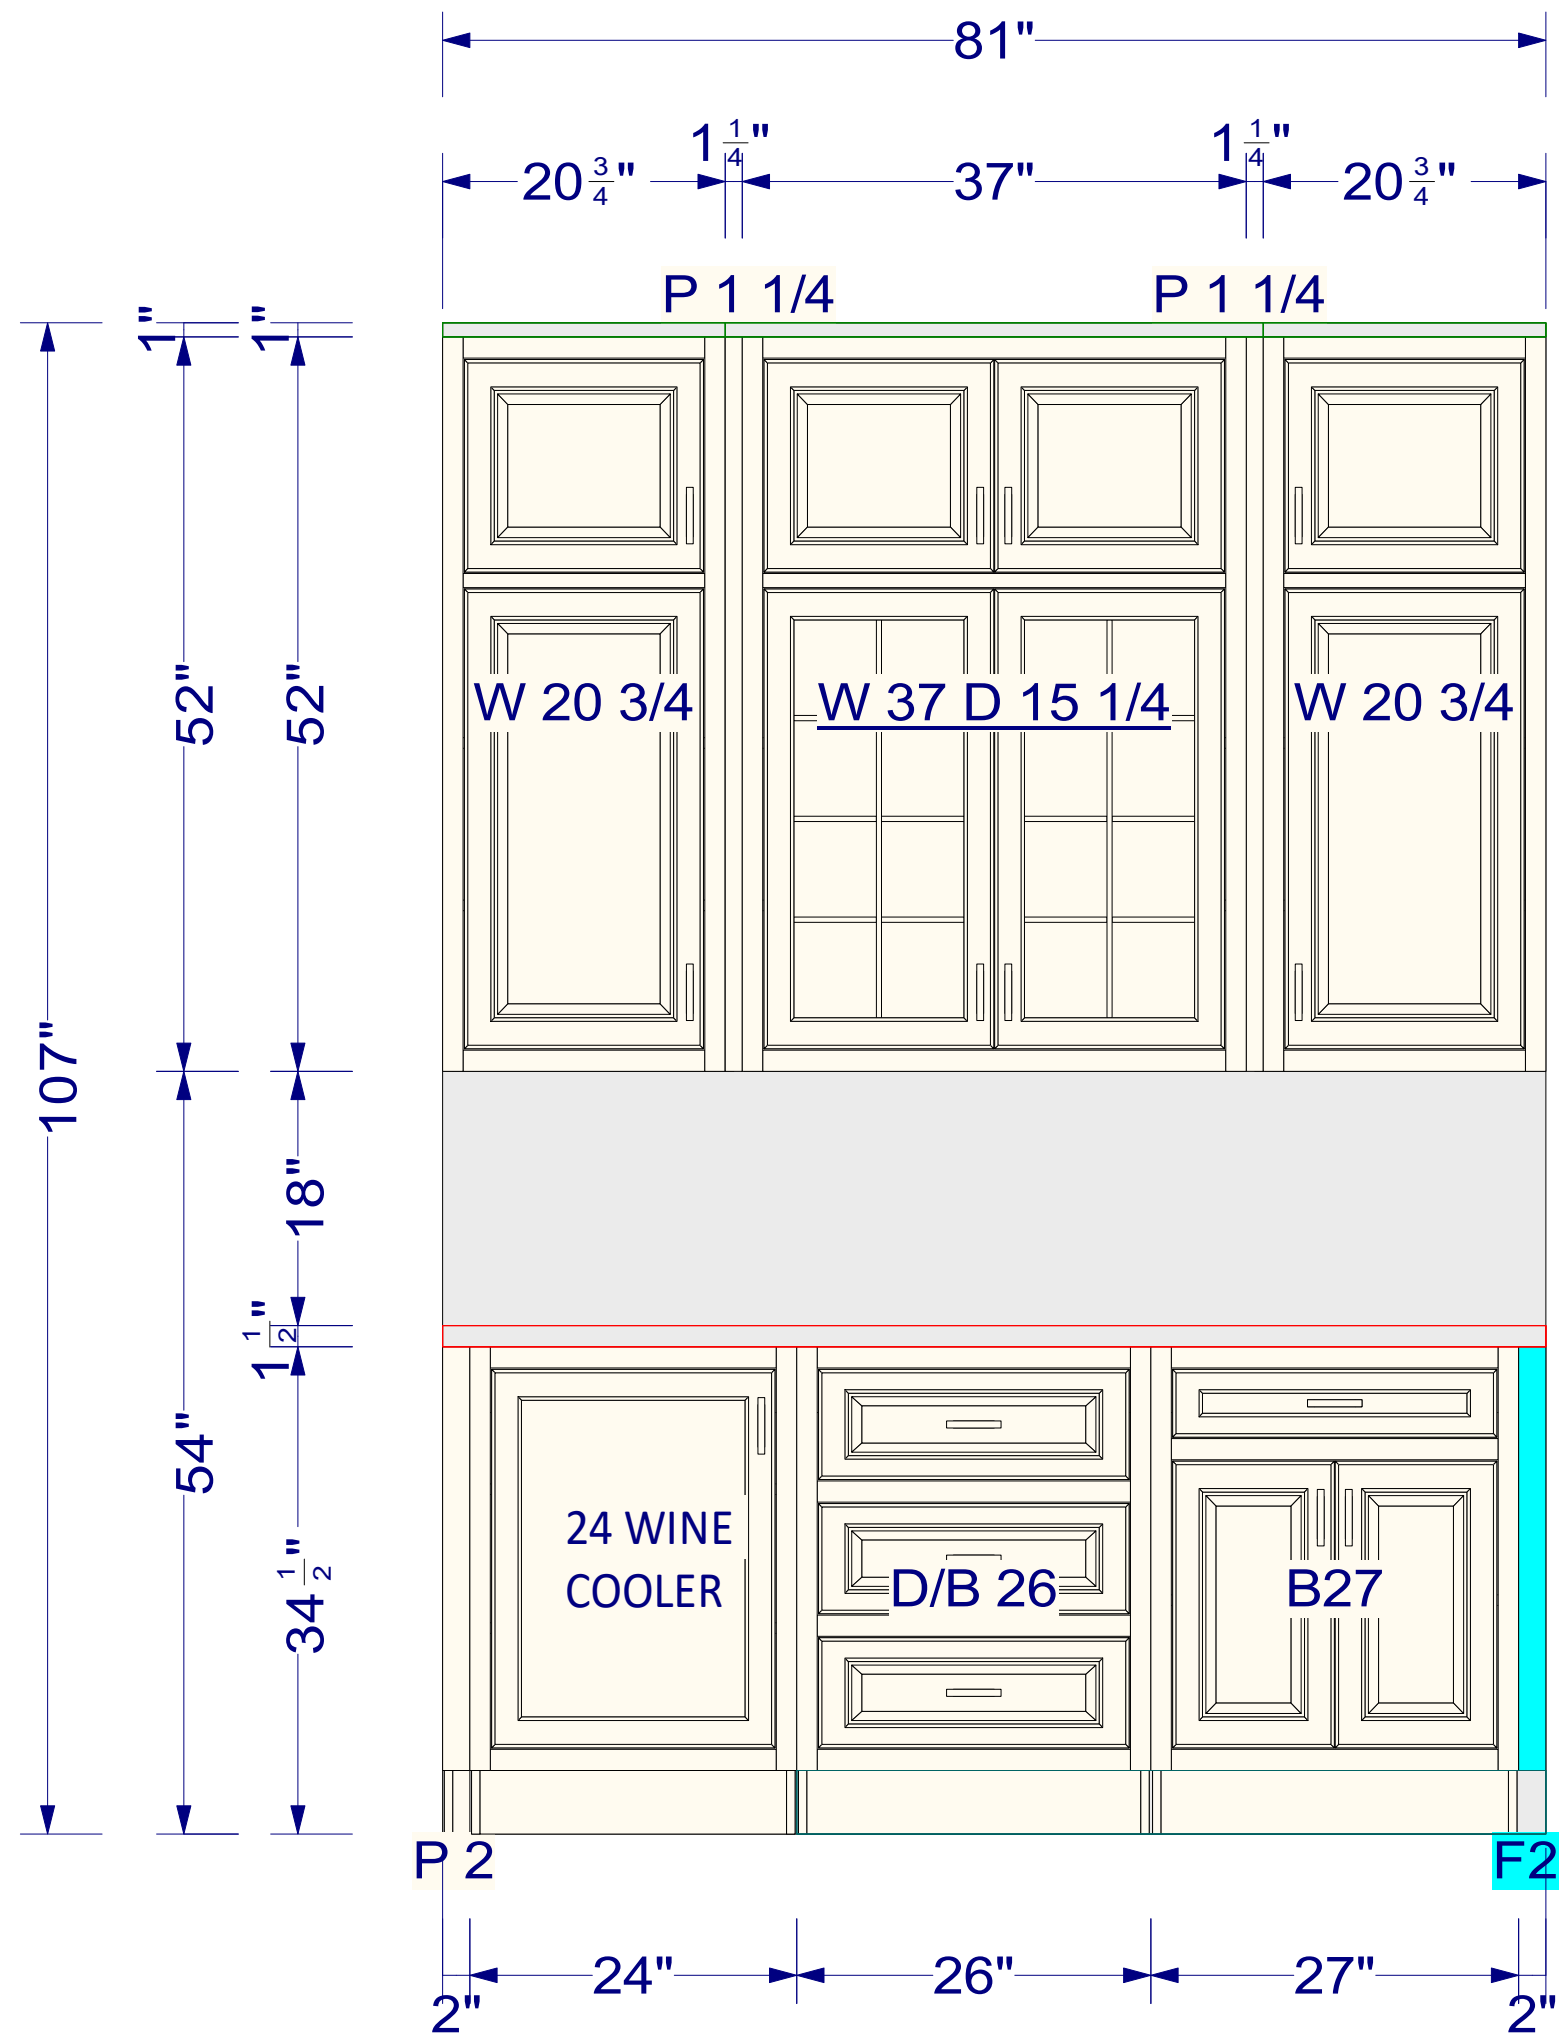

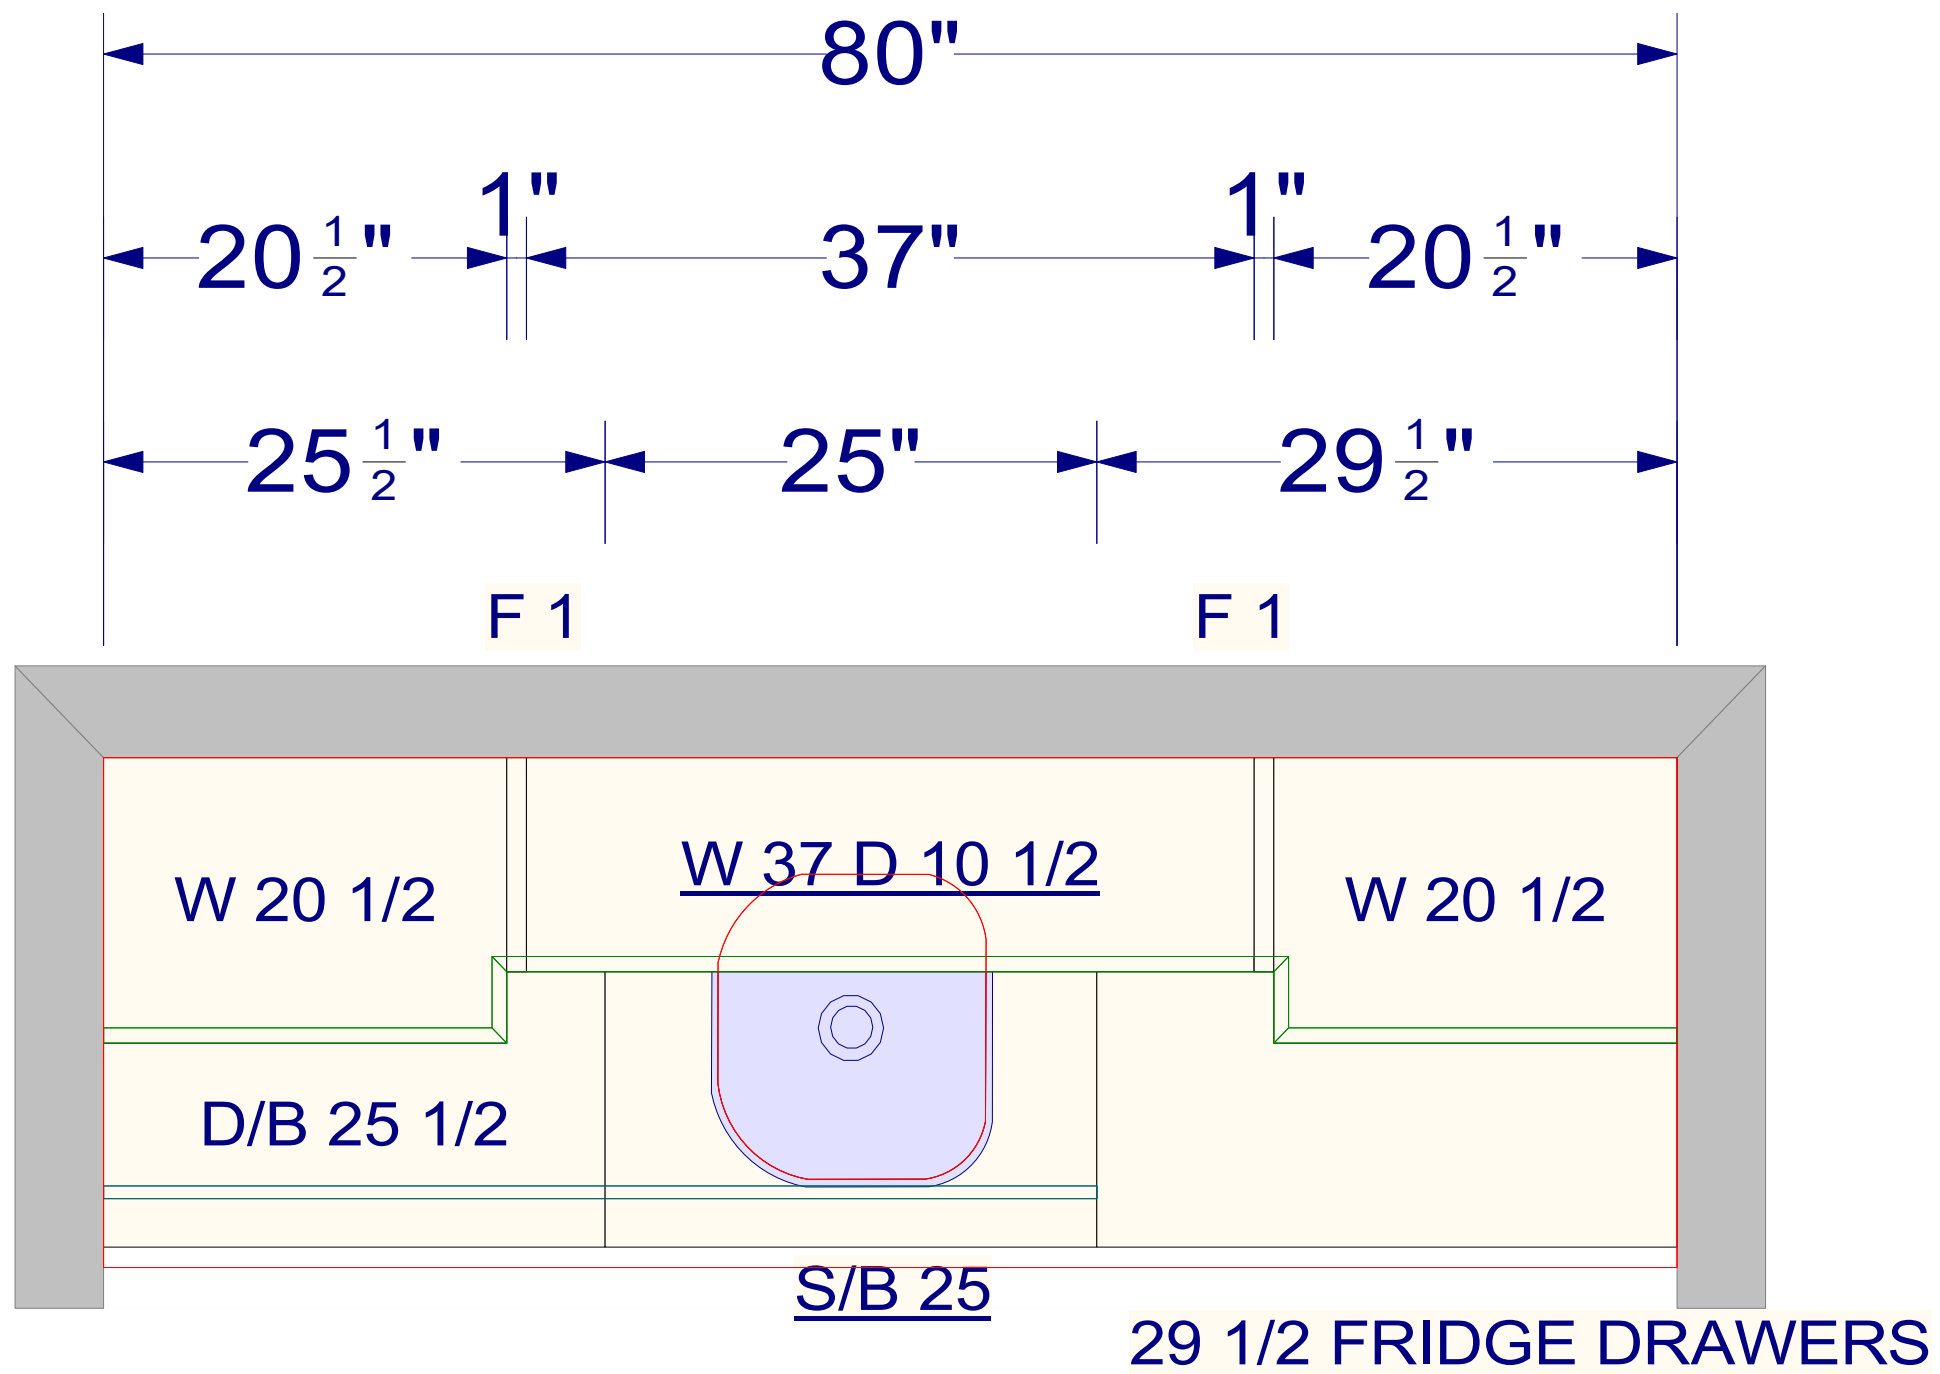

S10523 BUTLER'S PANTRY

OVERALL HEIGHT - 107

UPPER HEIGHT - 52

UPPER DEPTH - 14

